
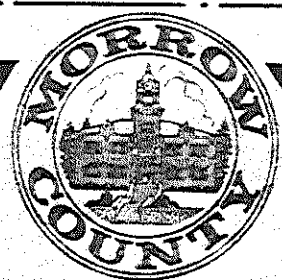


- INDEX**
- 1 PLOT PLAN
 - 2 BASEMENT FLOOR PLAN
 - 3 FIRST FLOOR PLAN
 - 4 SECOND FLOOR PLAN
 - 5 ORIG. FIRST FLOOR PLAN
 - 6 ORIG. ATTIC PLAN
 - 7 ORIG. ROOF PLAN
 - 8 ORIG. FRONT ELEVATION
 - 9 ORIG. NORTH ELEVATION
 - 10 ORIG. EAST ELEVATION
 - 11 ORIG. SOUTH ELEVATION
 - 12 ORIG. LONGITUDINAL SECTION
 - 13 ORIG. TRANSVERSE SECTION
 - 14 ORIG. TOWER DETAIL

PLOT PLAN



SCALE: 1" = 10'-0"

MCGILL STREET

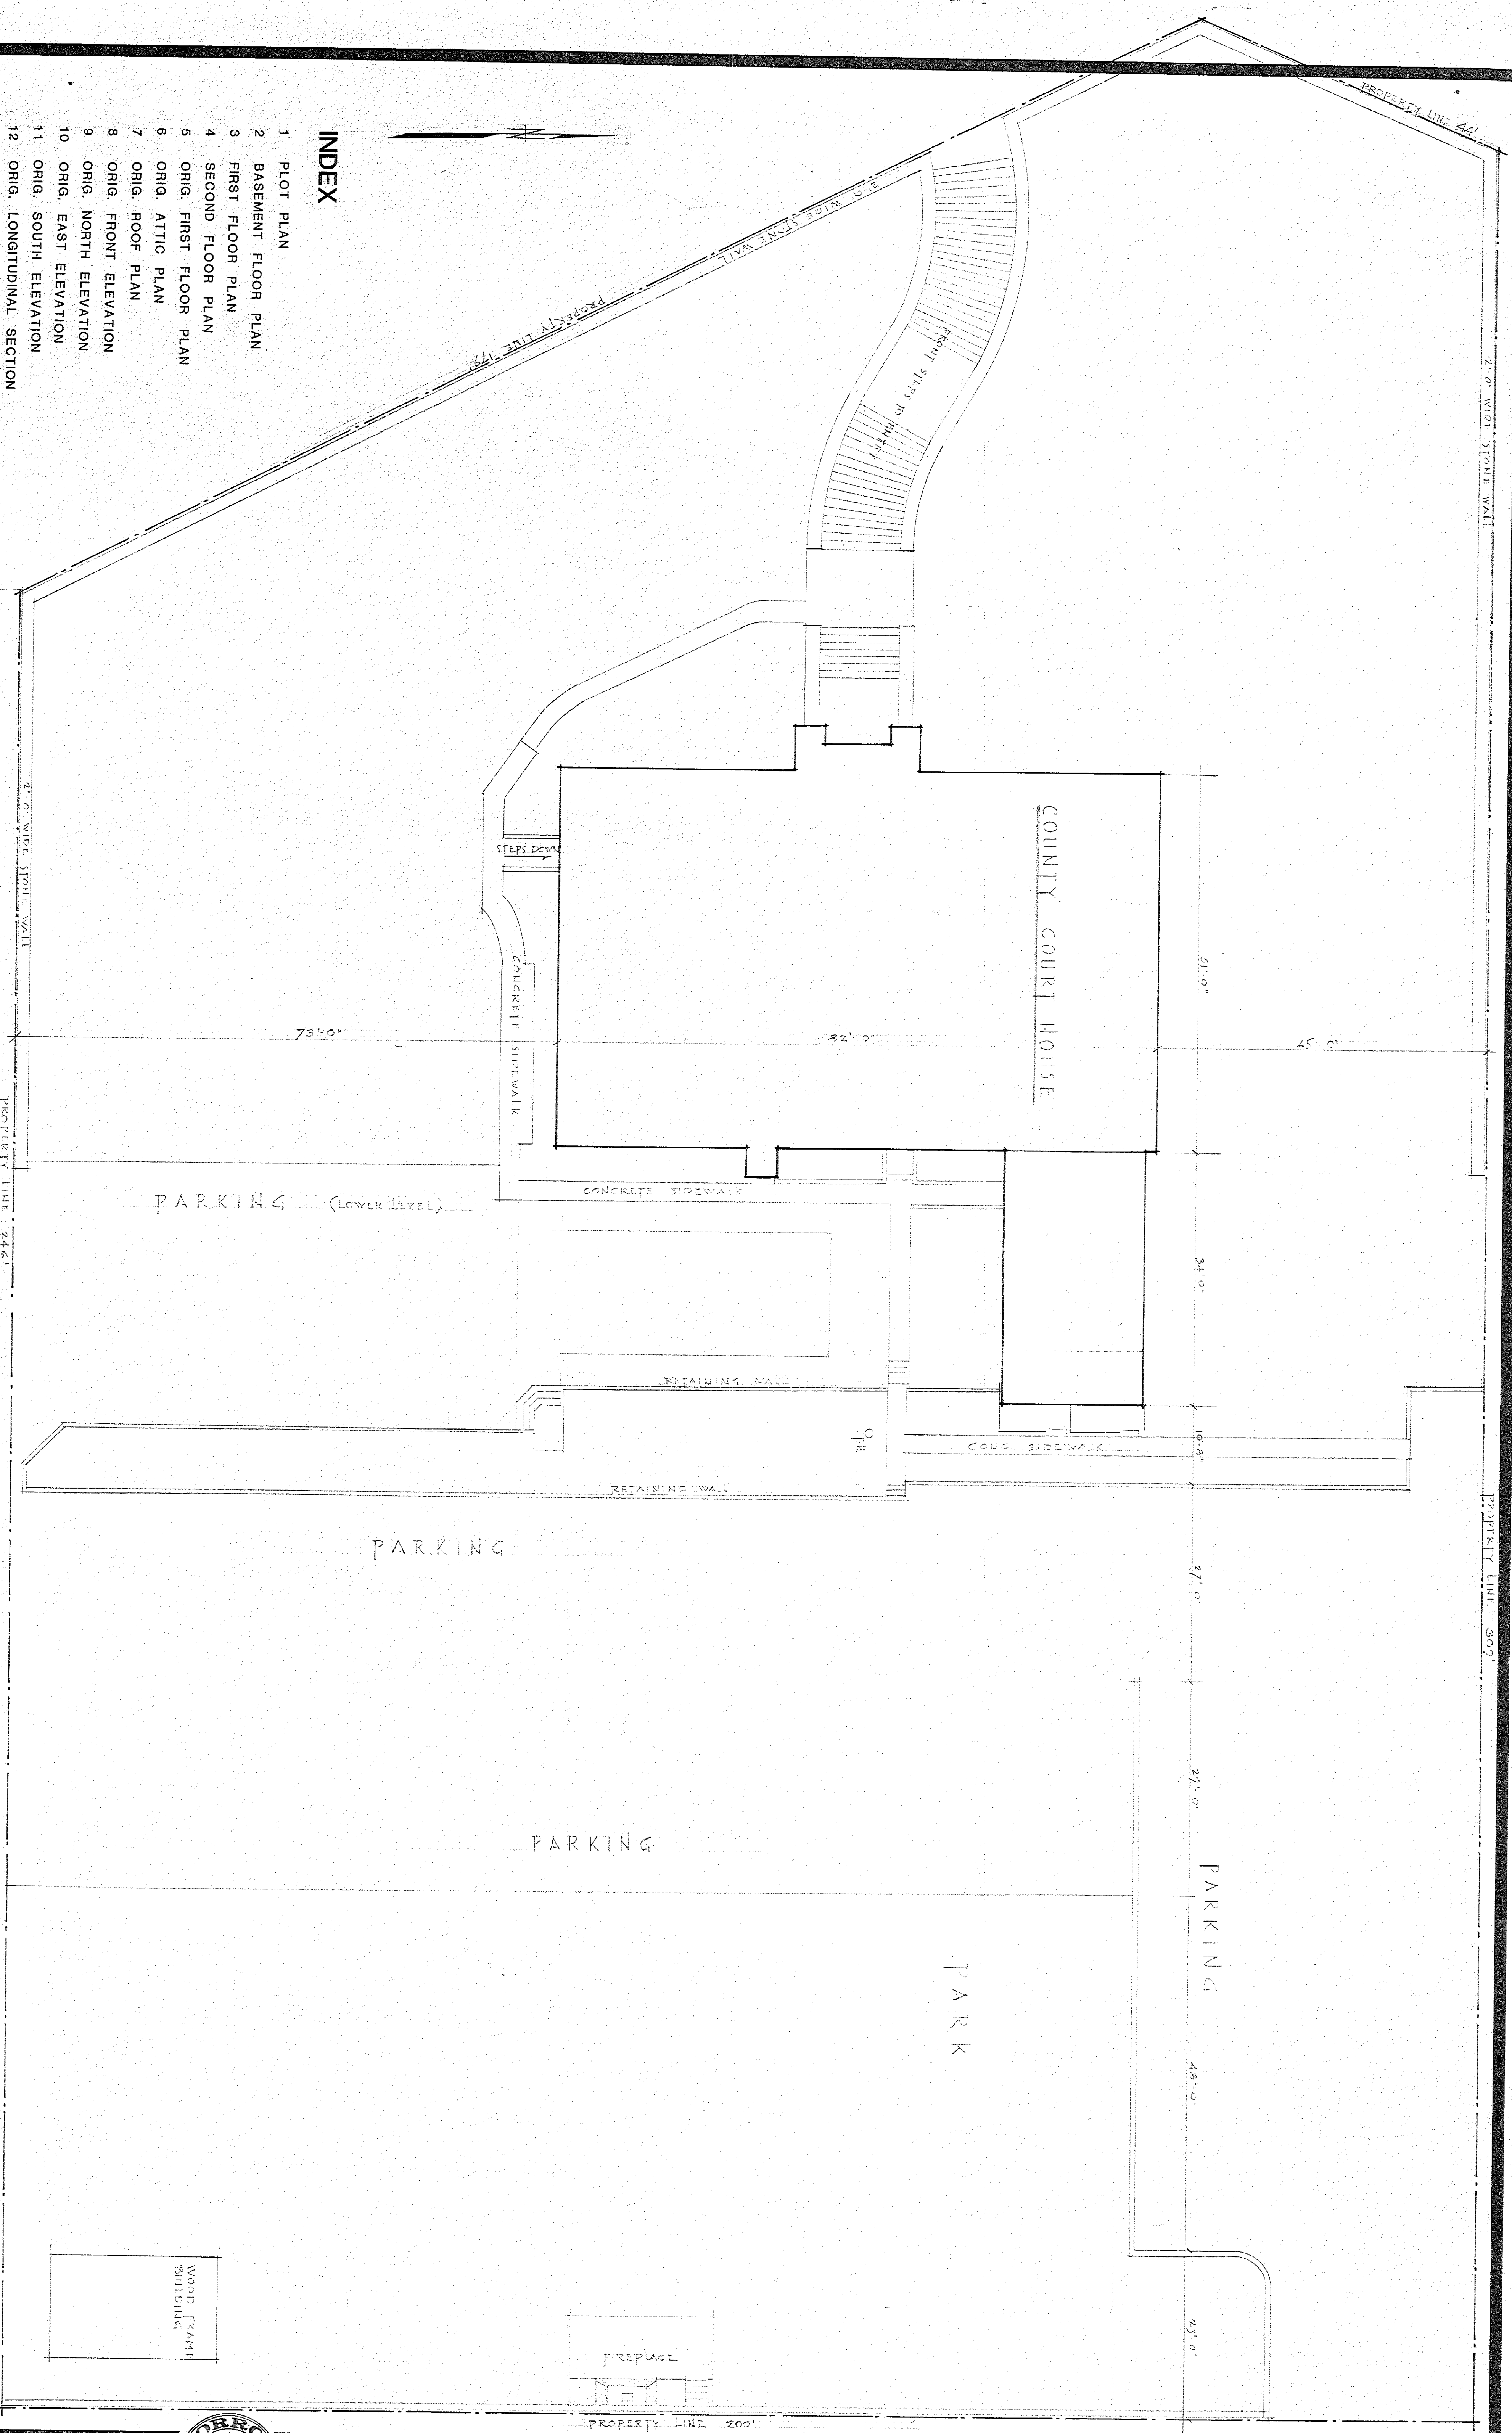

BASEMENT FLOOR PLAN

SCALE: 1/4" = 1'-0"

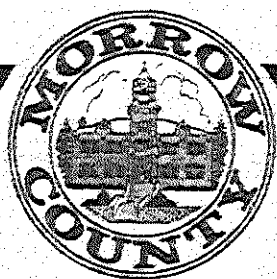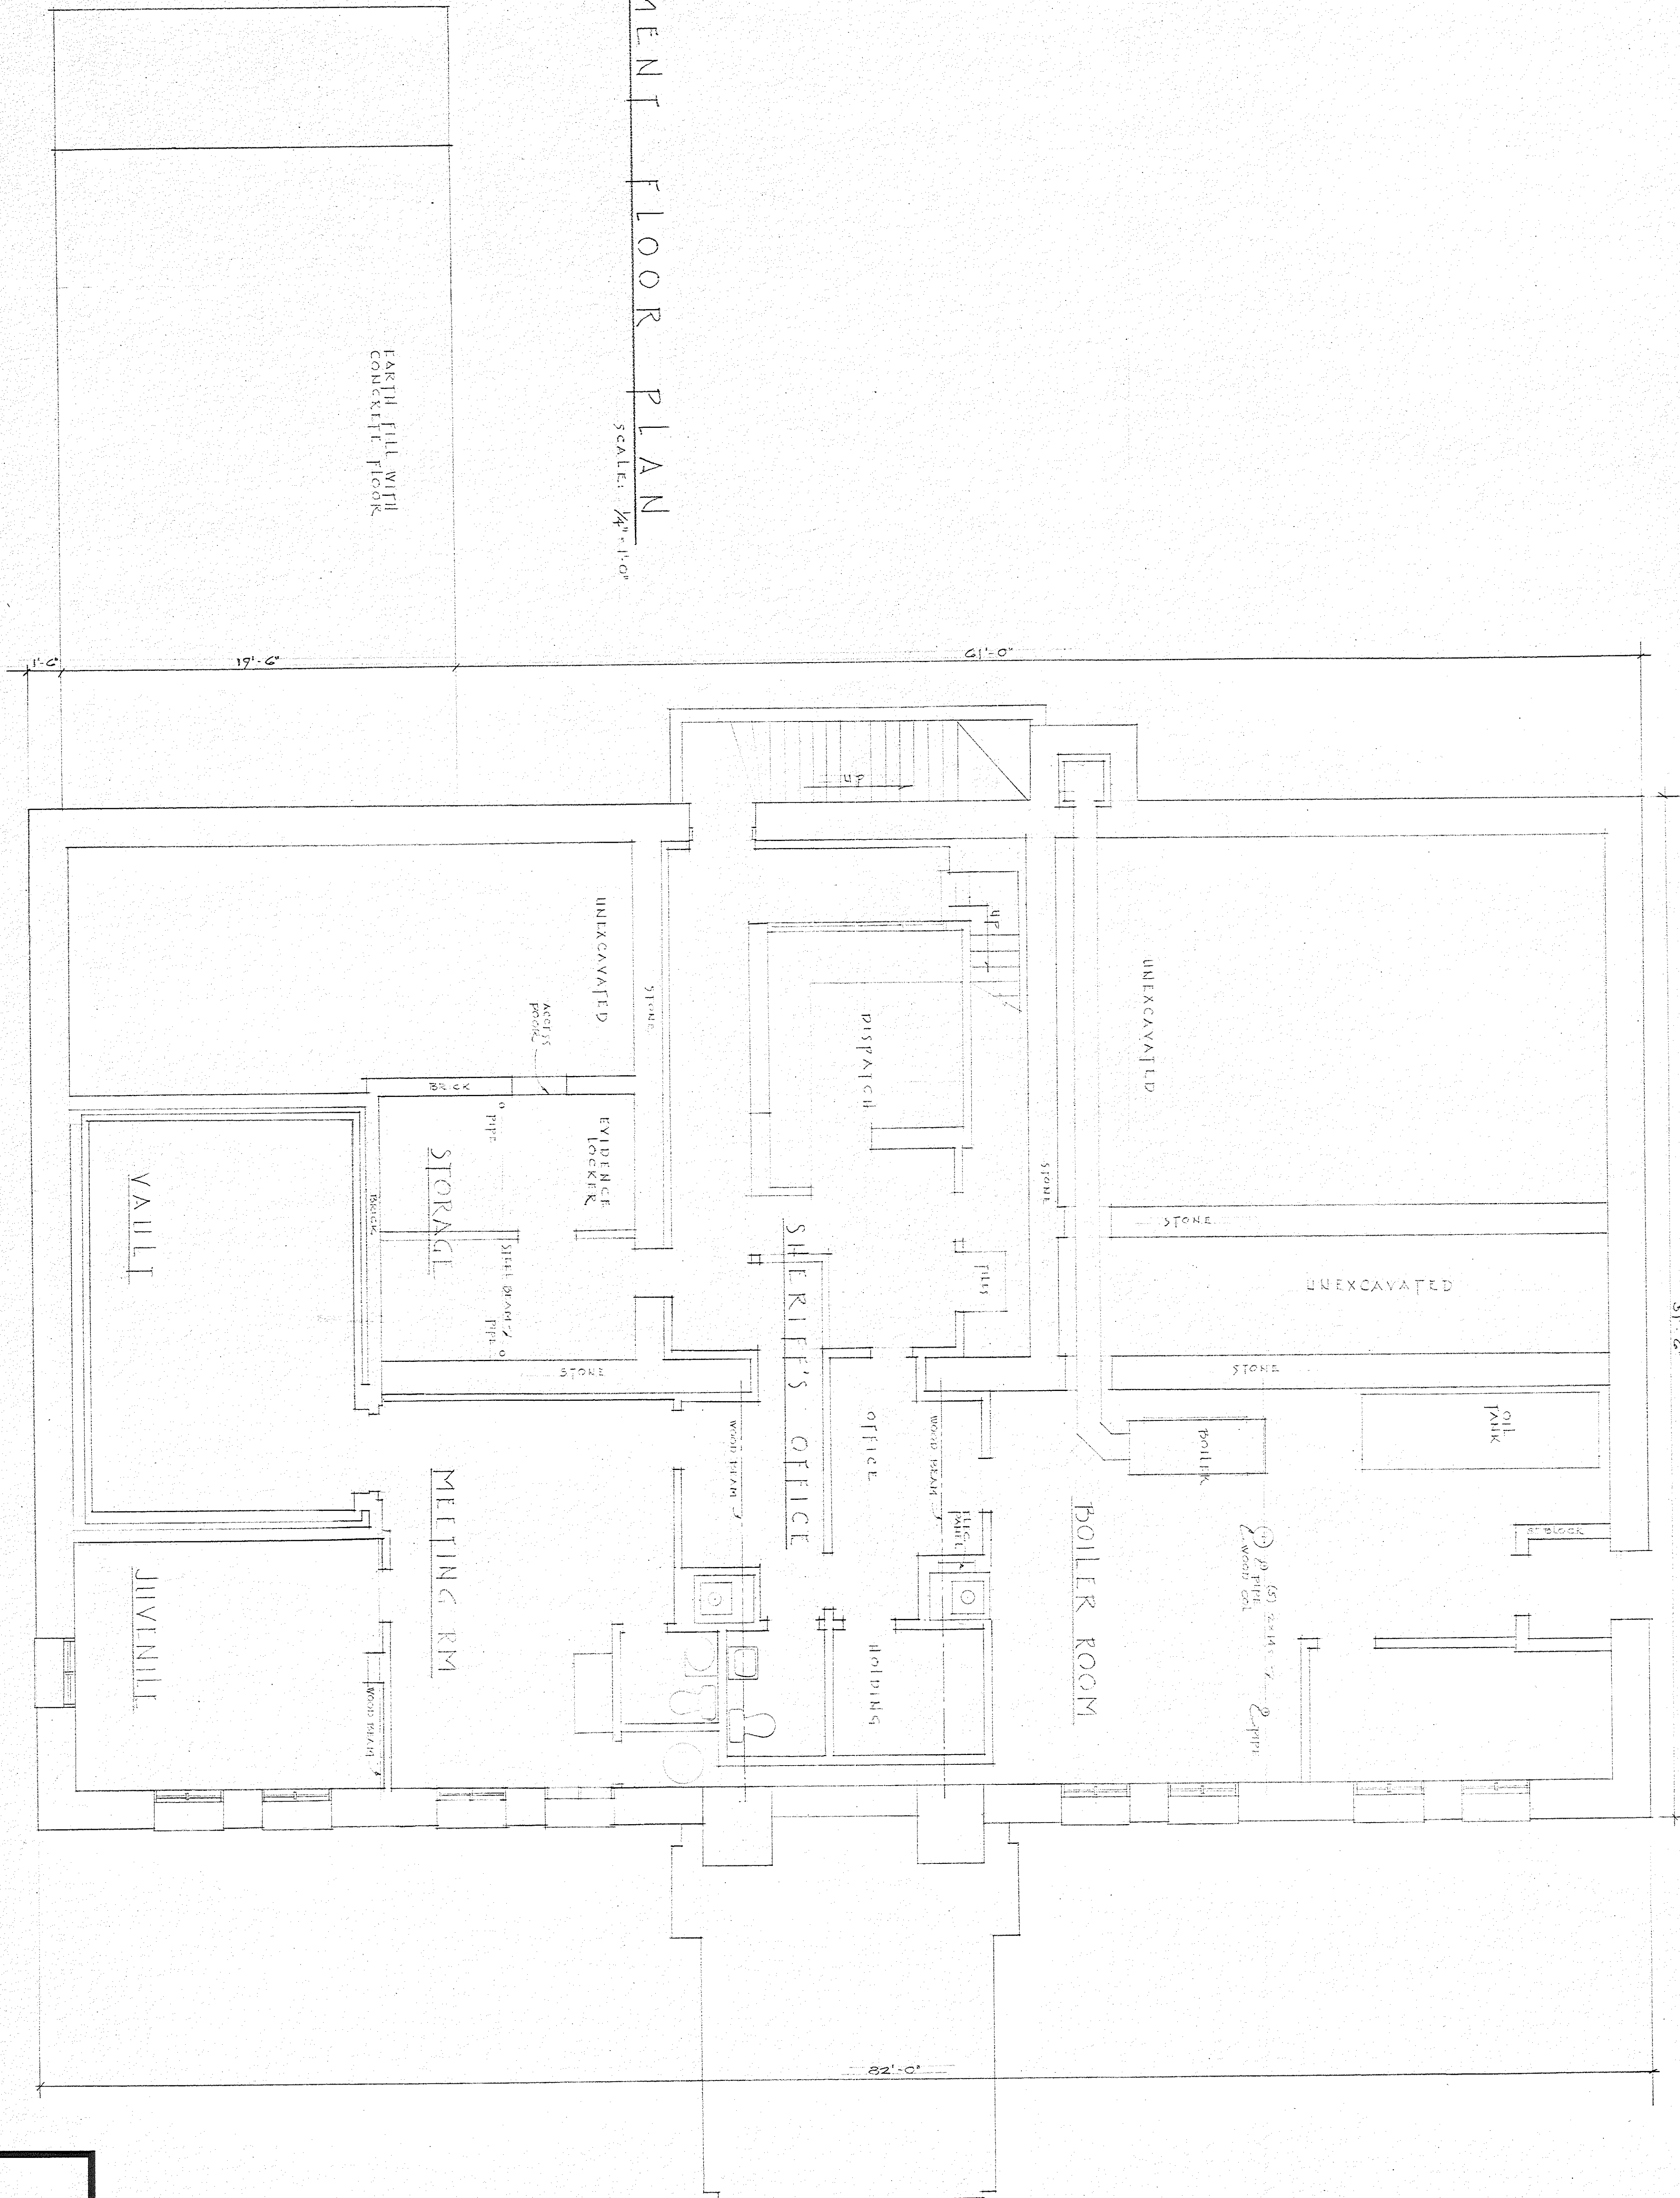



EXISTING PLANS
January 1985

MORROW COUNTY COURTHOUSE
P. O. BOX 788
HEPPNER, OREGON 97836

ARCHITECTS
ONTARIO / OREGON

ROBERT J SMITH AIA
MARTIN T. HASEGAWA

DATE:
DRAWN BY:
CHECKED BY:

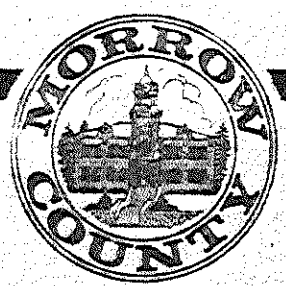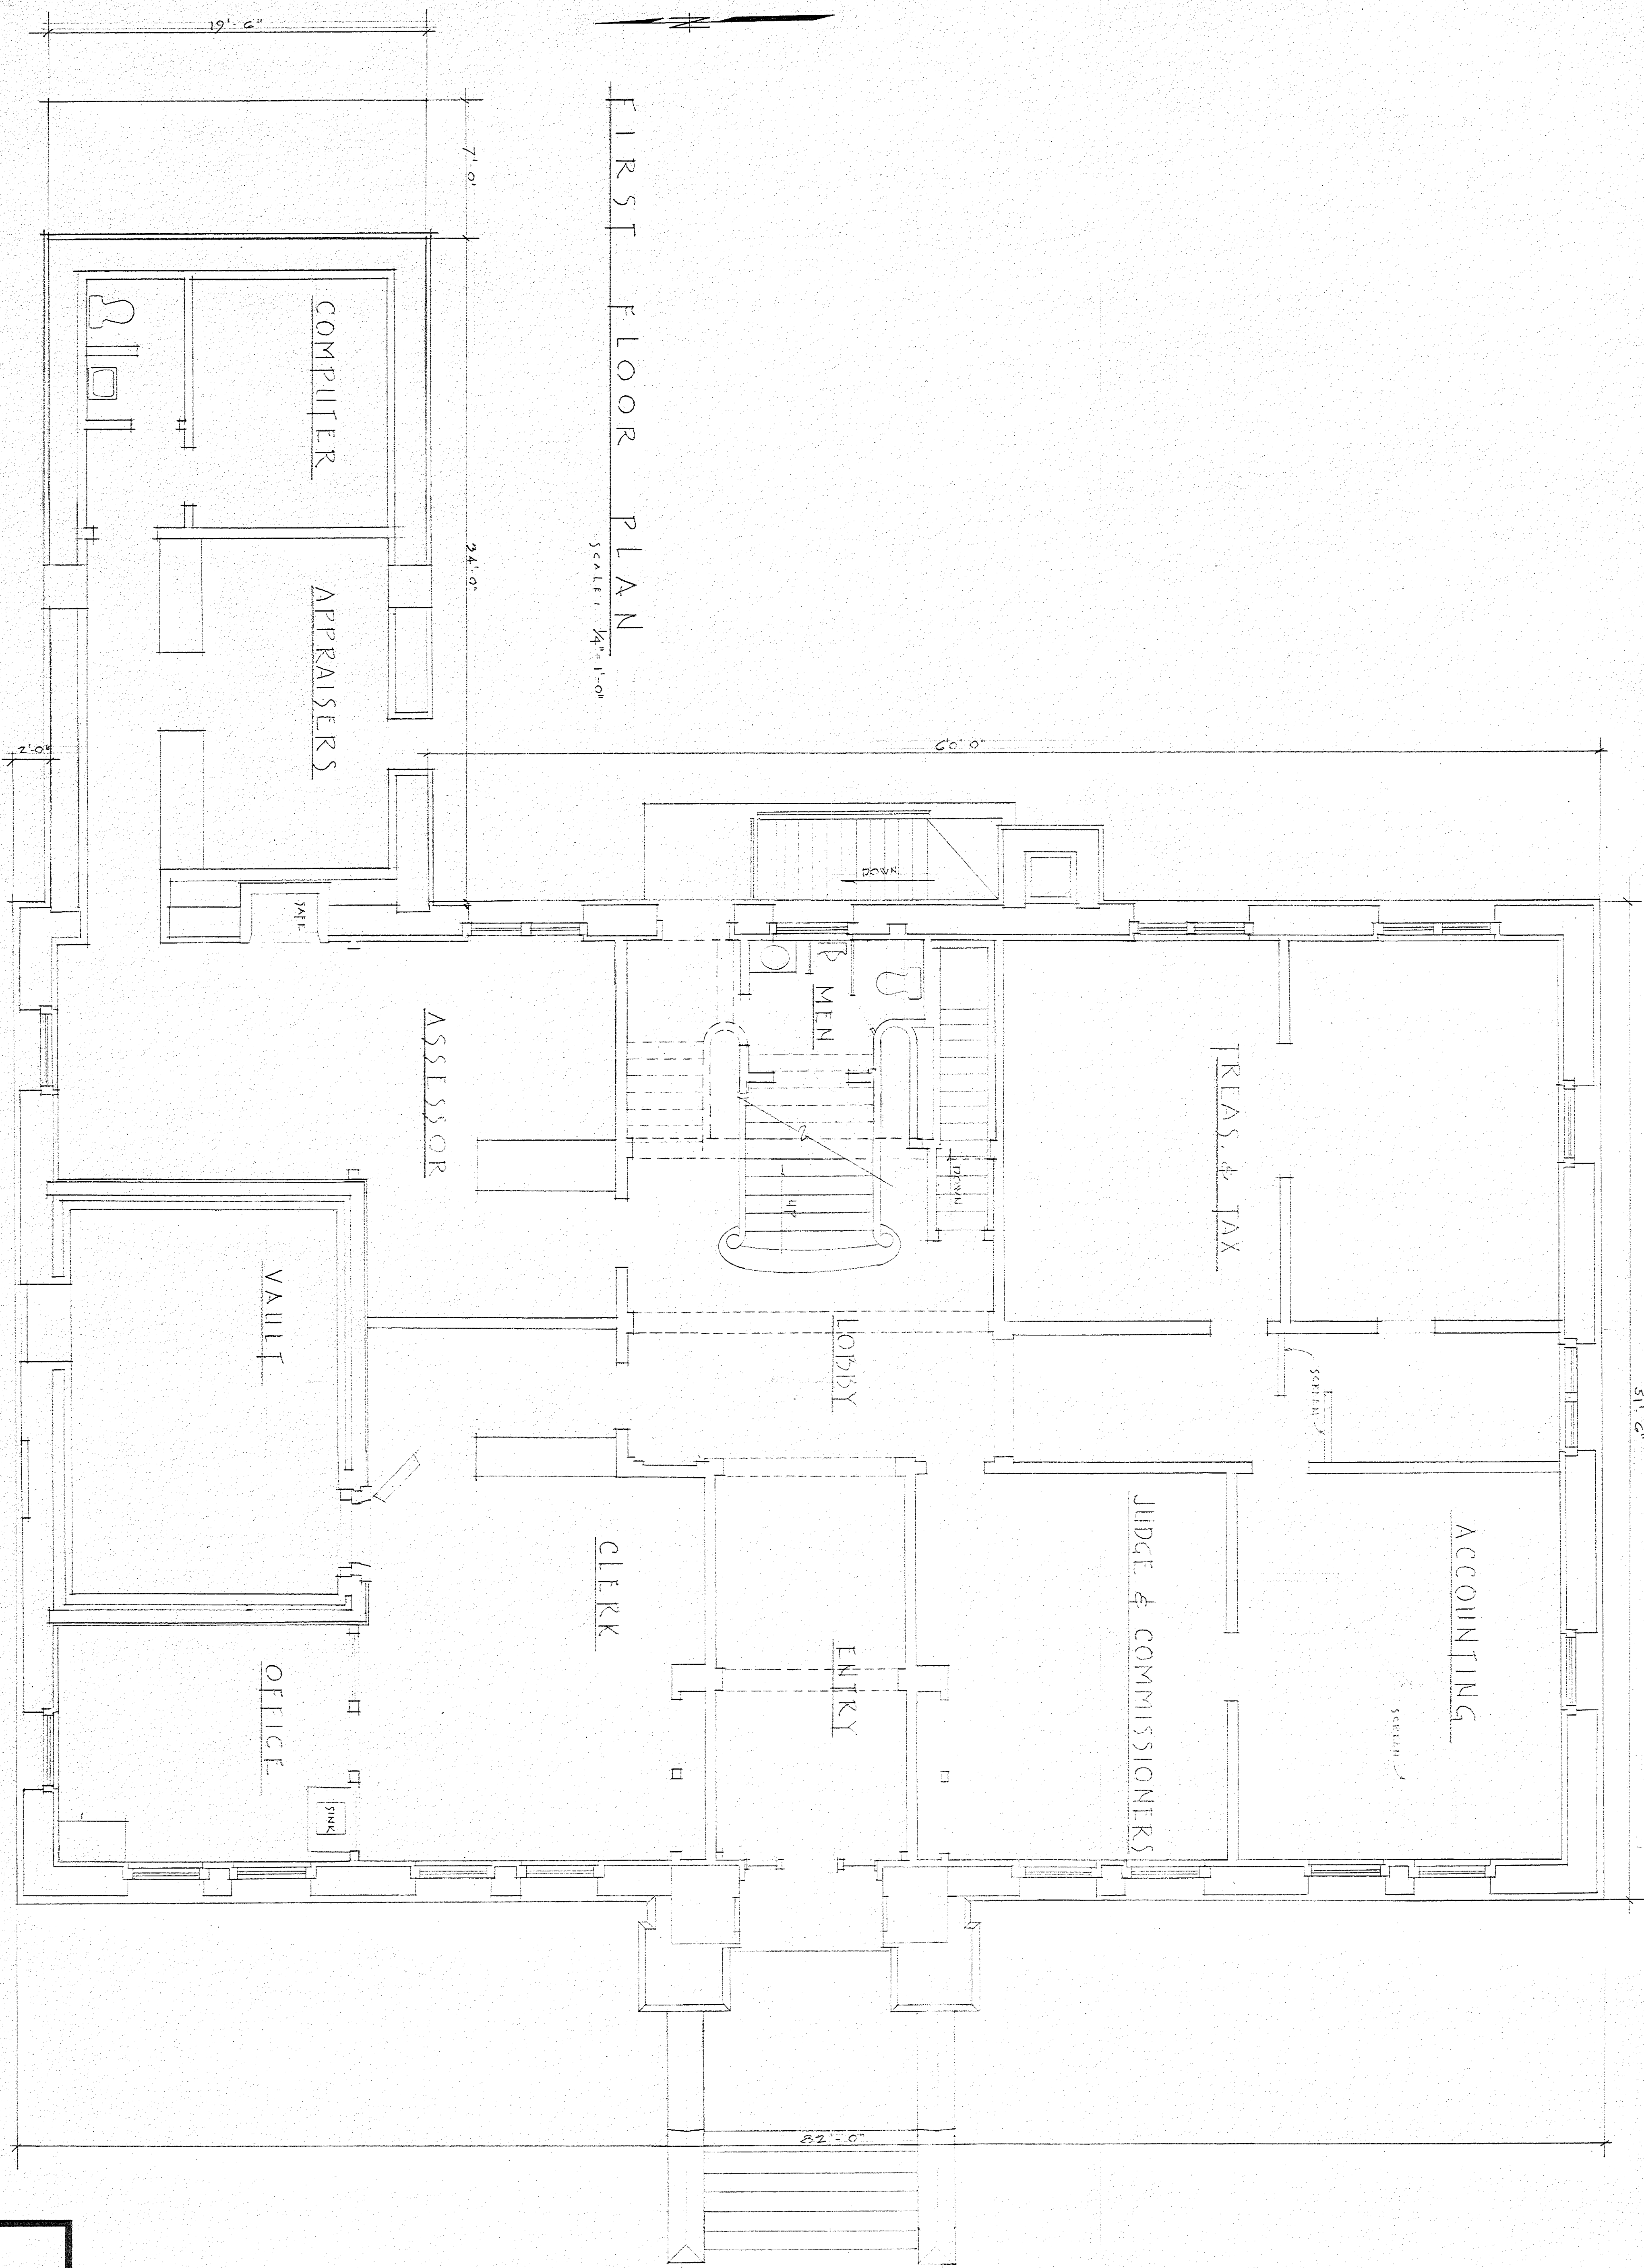


EXISTING PLANS
January 1985

MORROW COUNTY COURTHOUSE
P.O. BOX 788
HEPPNER, OREGON 97836

ARCHITECTS
ONTARIO / OREGON



ROBERT J SMITH AIA
MARTIN T HASEGAWA

DATE:
DRAWN BY:
CHECKED BY:

 

SECOND FLOOR PLAN

SCALE: 1/4" = 1'-0"

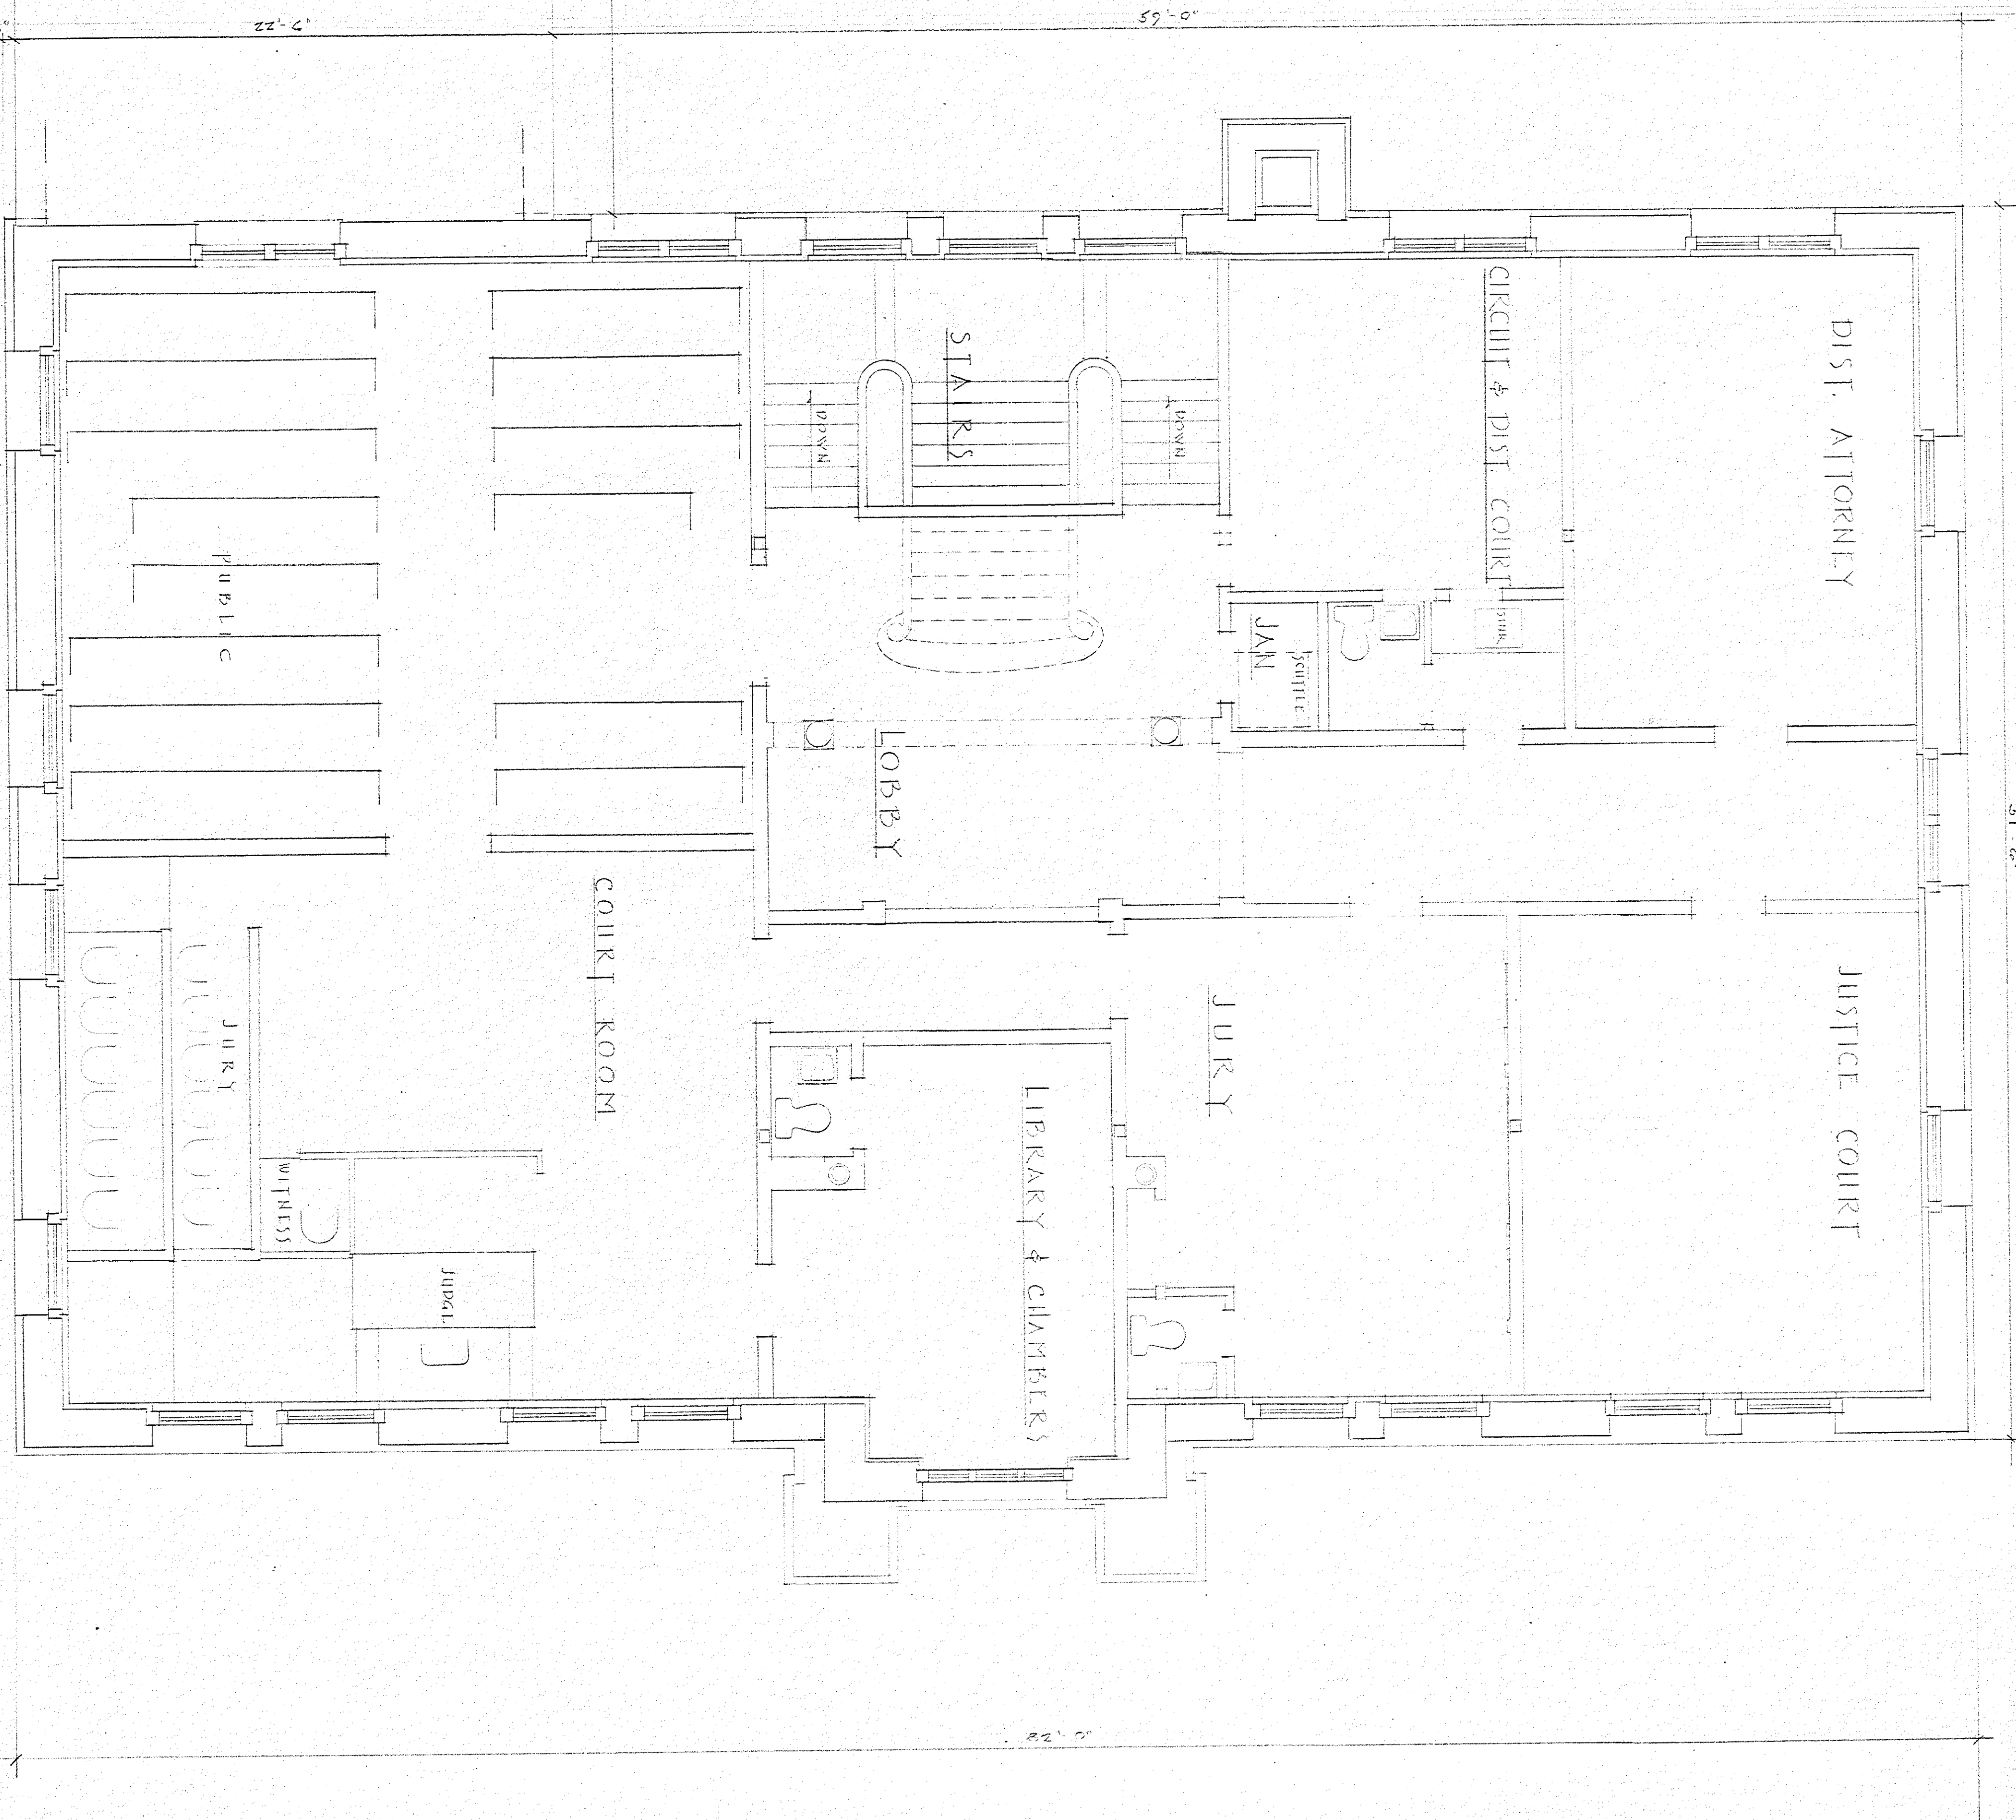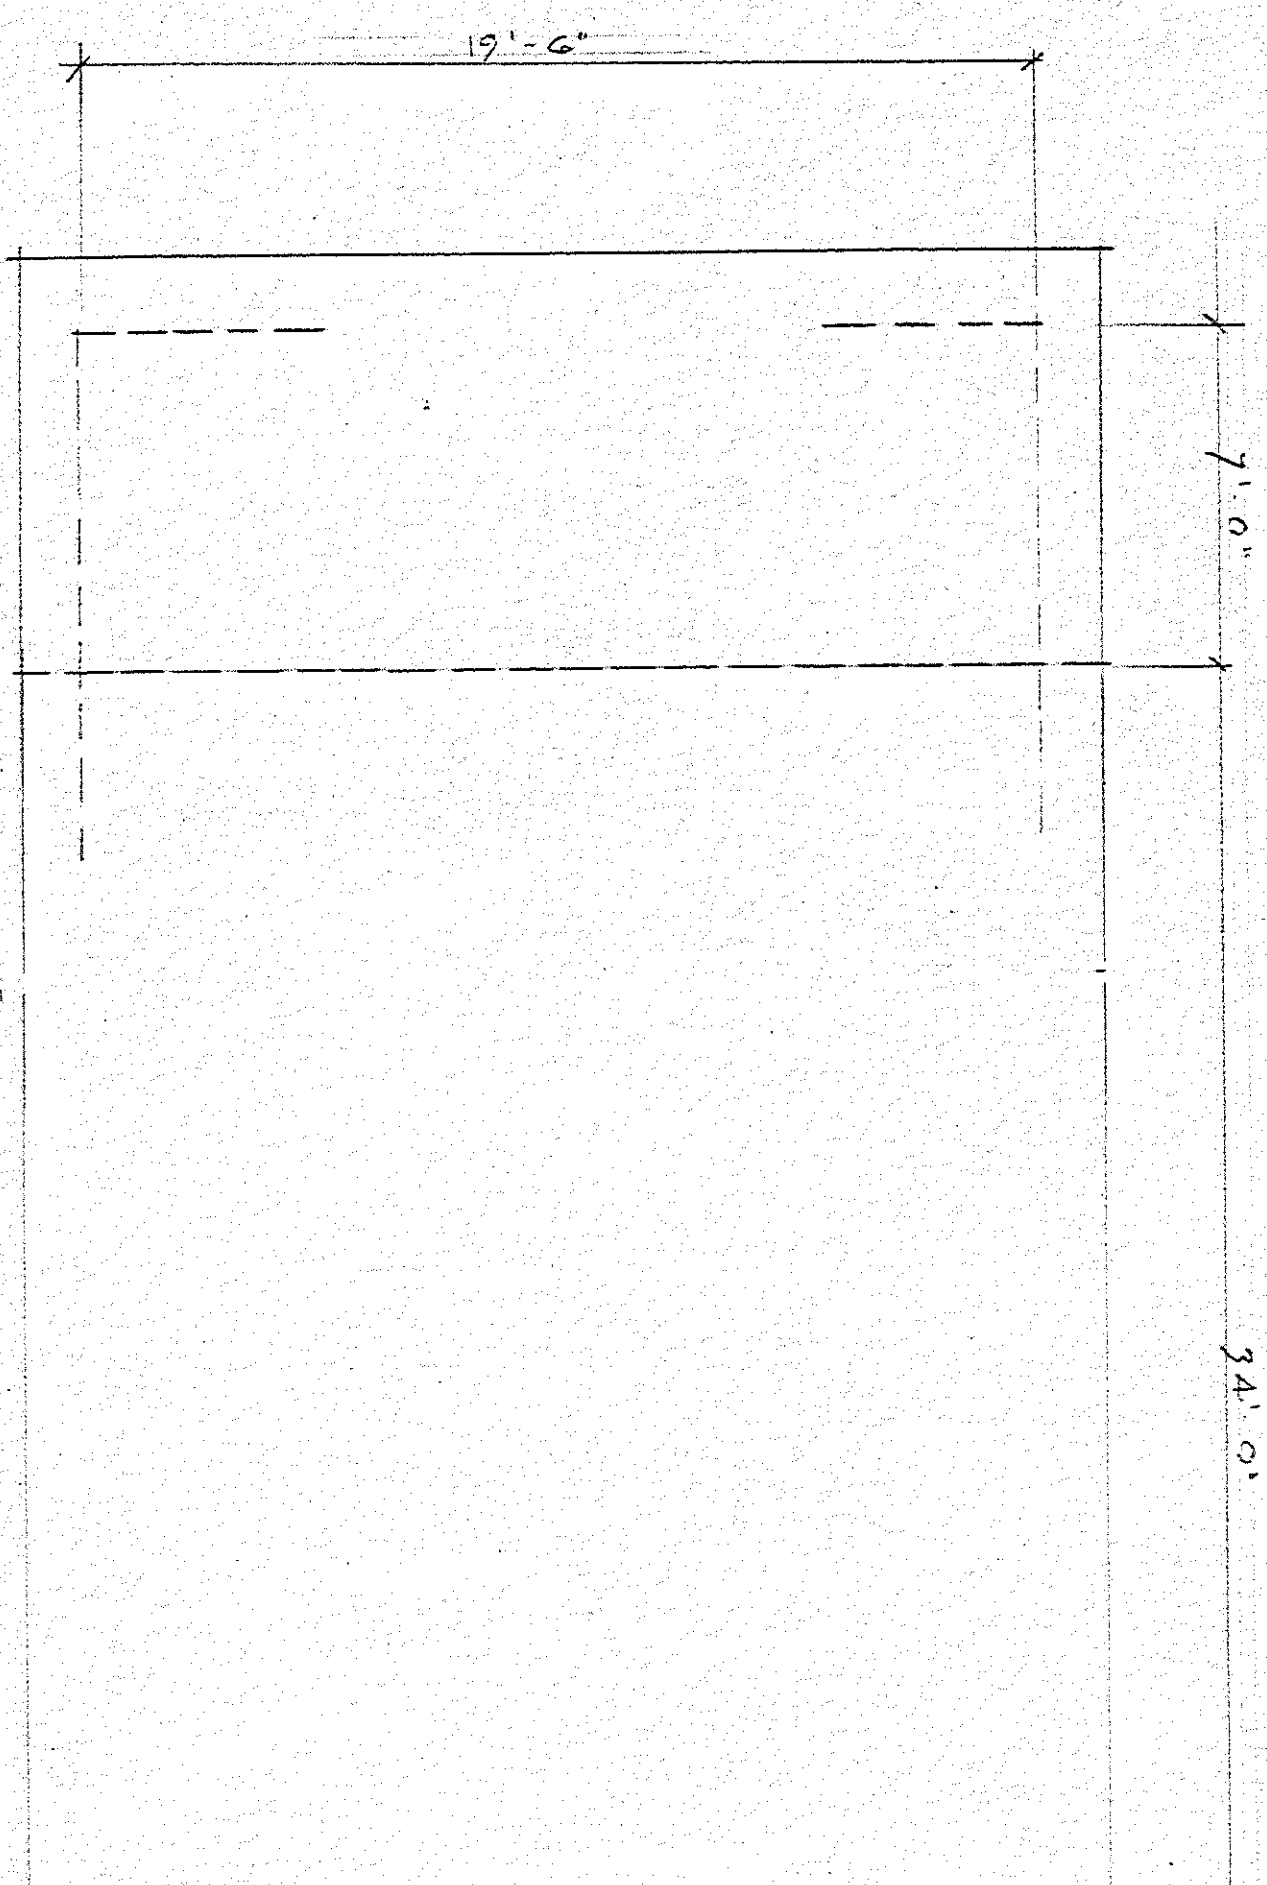

EXISTING PLANS
January 1985

MORROW COUNTY COURTHOUSE
P.O. BOX 788
HEPPNER, OREGON 97836


ARCHITECTS
ONTARIO / OREGON

ROBERT J SMITH, AIA
MARTIN T HASEGAWA

DATE:
DRAWN BY:
CHECKED BY:


PLAN OF FIRST STORY. MORROW COUNTY COURT HOUSE AT HEPPNER ORE.

Note.
All openings on plan
unless otherwise marked
to have doors and Transoms.

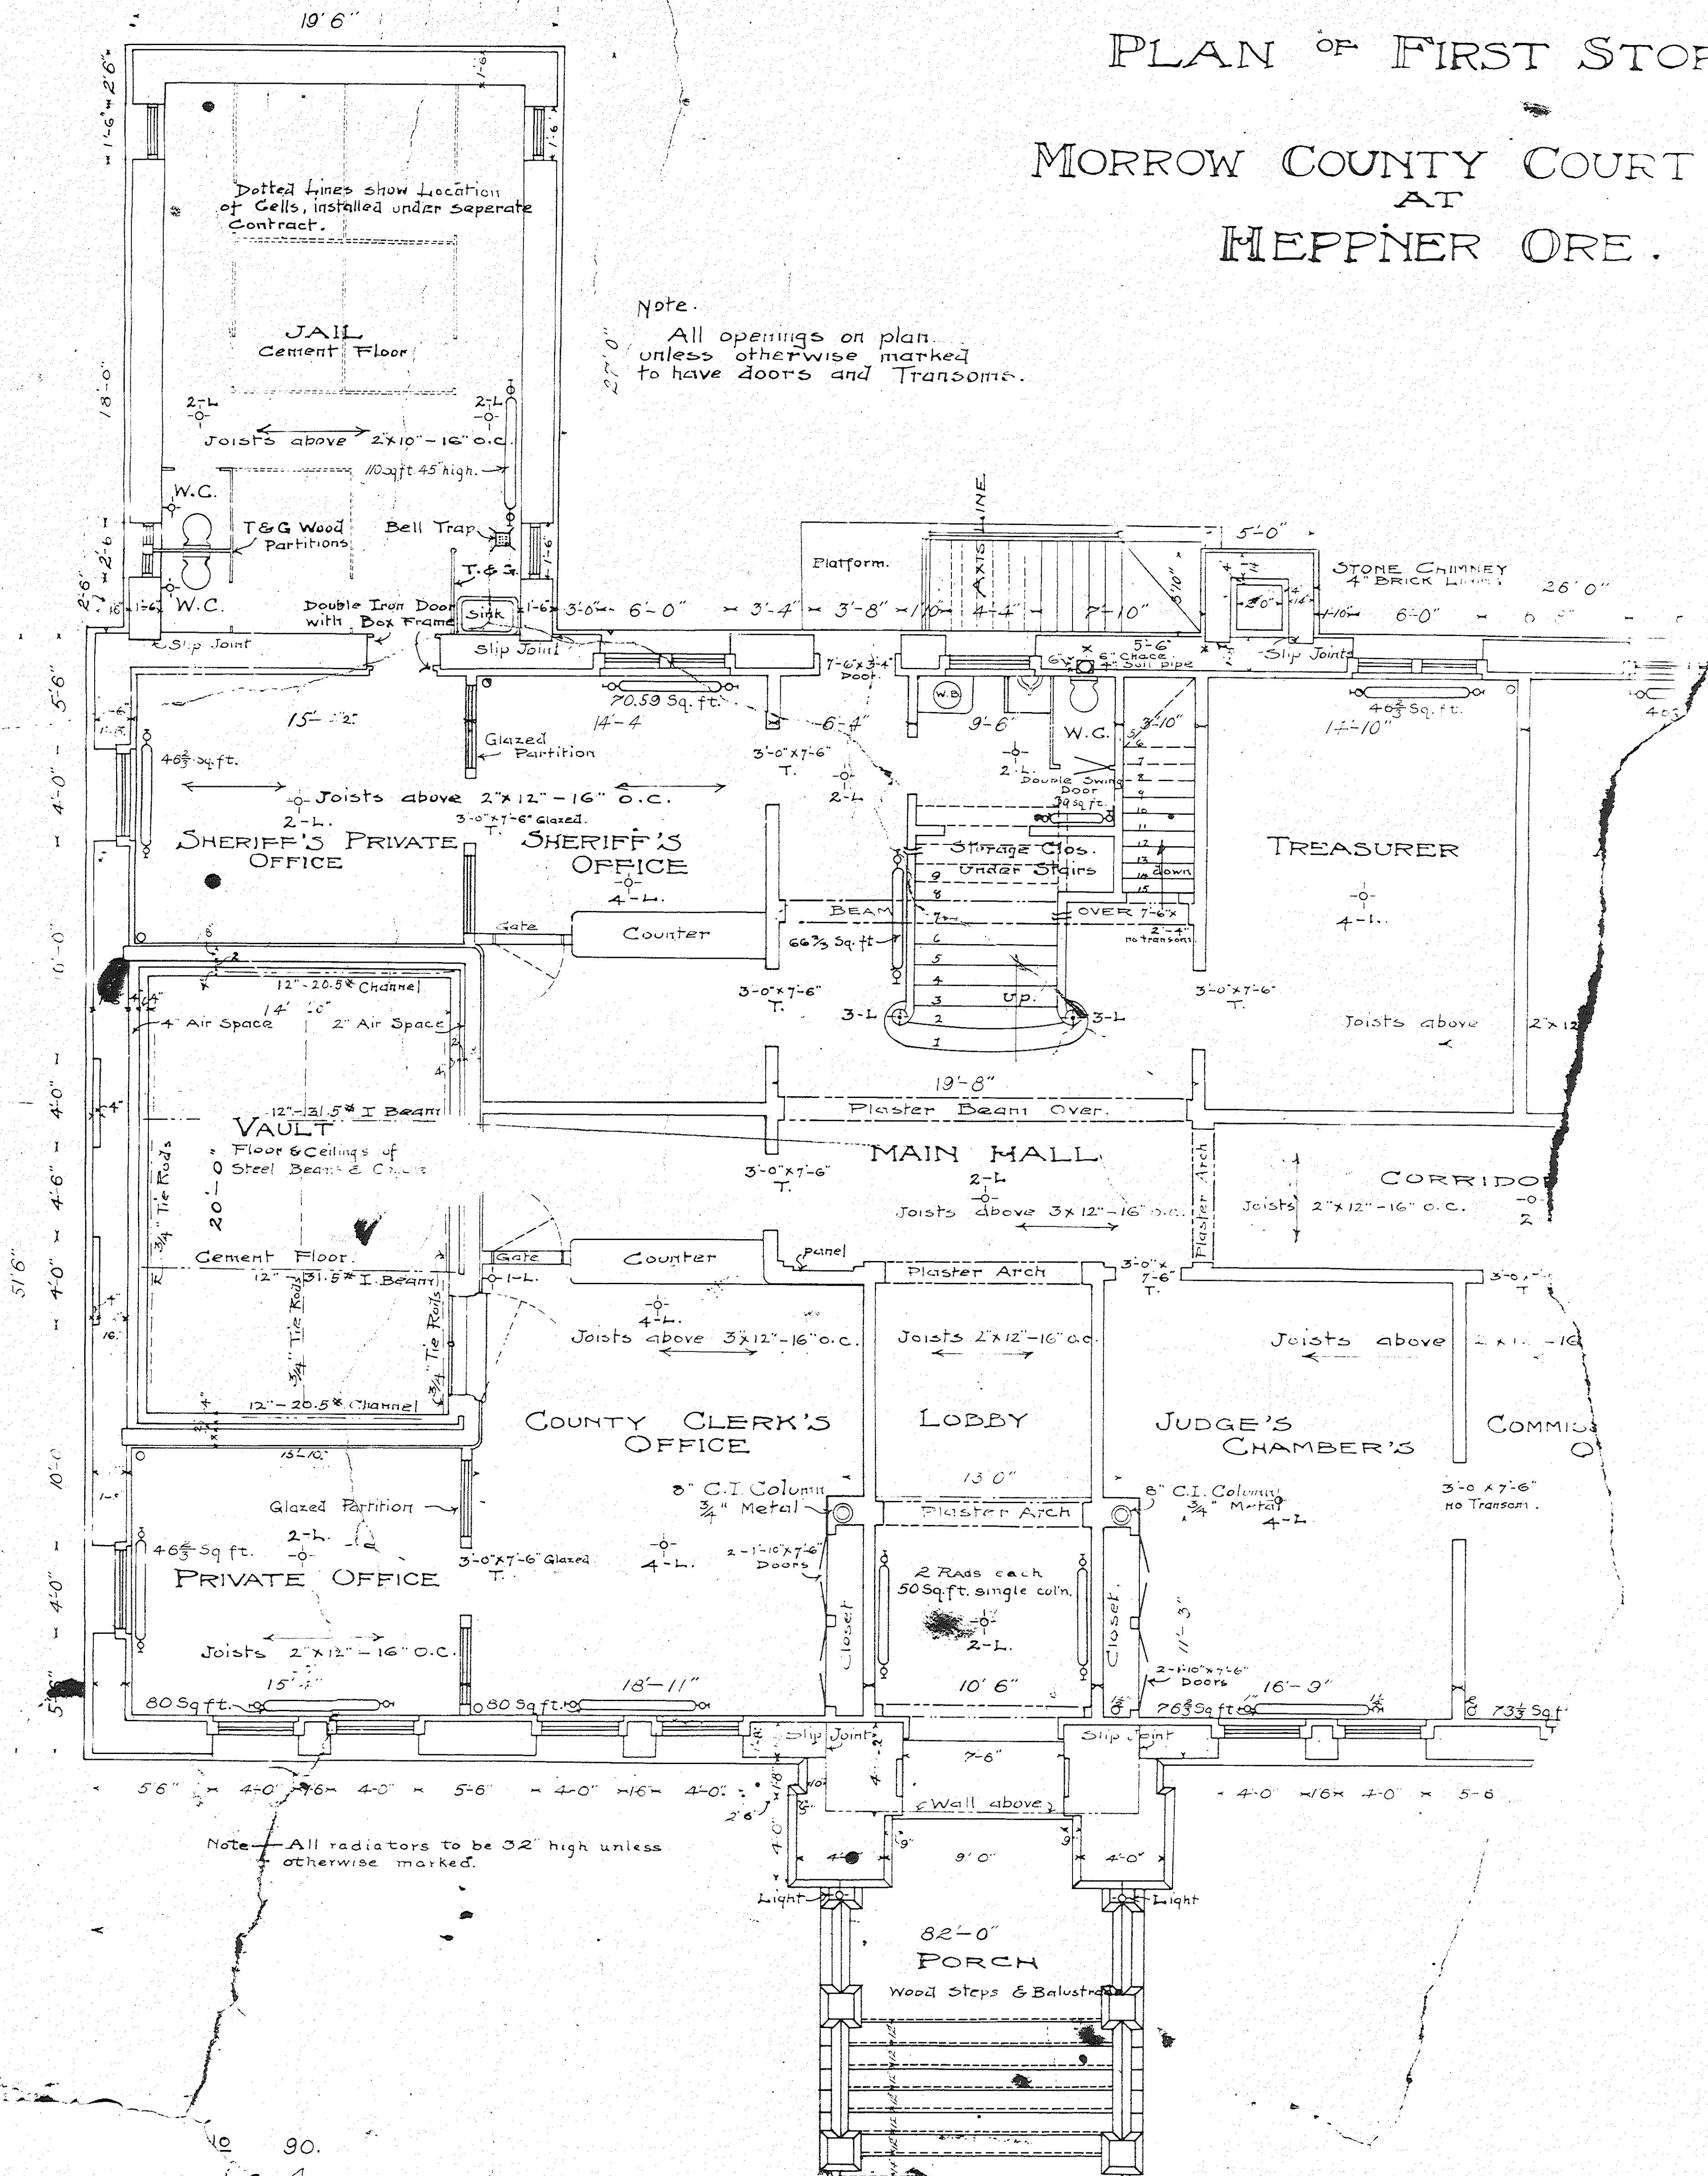

Note - All radiators to be 32" high unless otherwise marked.

90.
4.
= 1 Ft

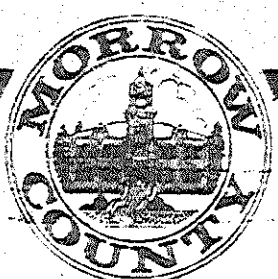

REPRODUCTION OF
ORIGINAL PLANS
DATED April 1902

MORROW COUNTY COURTHOUSE
P. O. BOX 788
HEPPNER, OREGON 97836


ARCHITECTS
ONTARIO OREGON

ROBERT J SMITH AIA
MARTIN T HASEGAWA


DATE
DRAWN

of 14
SHEET NO

PLAN OF FLOOR FRAMING MORROW COUNTY COURTHOUSE HEPPNER, OREGON

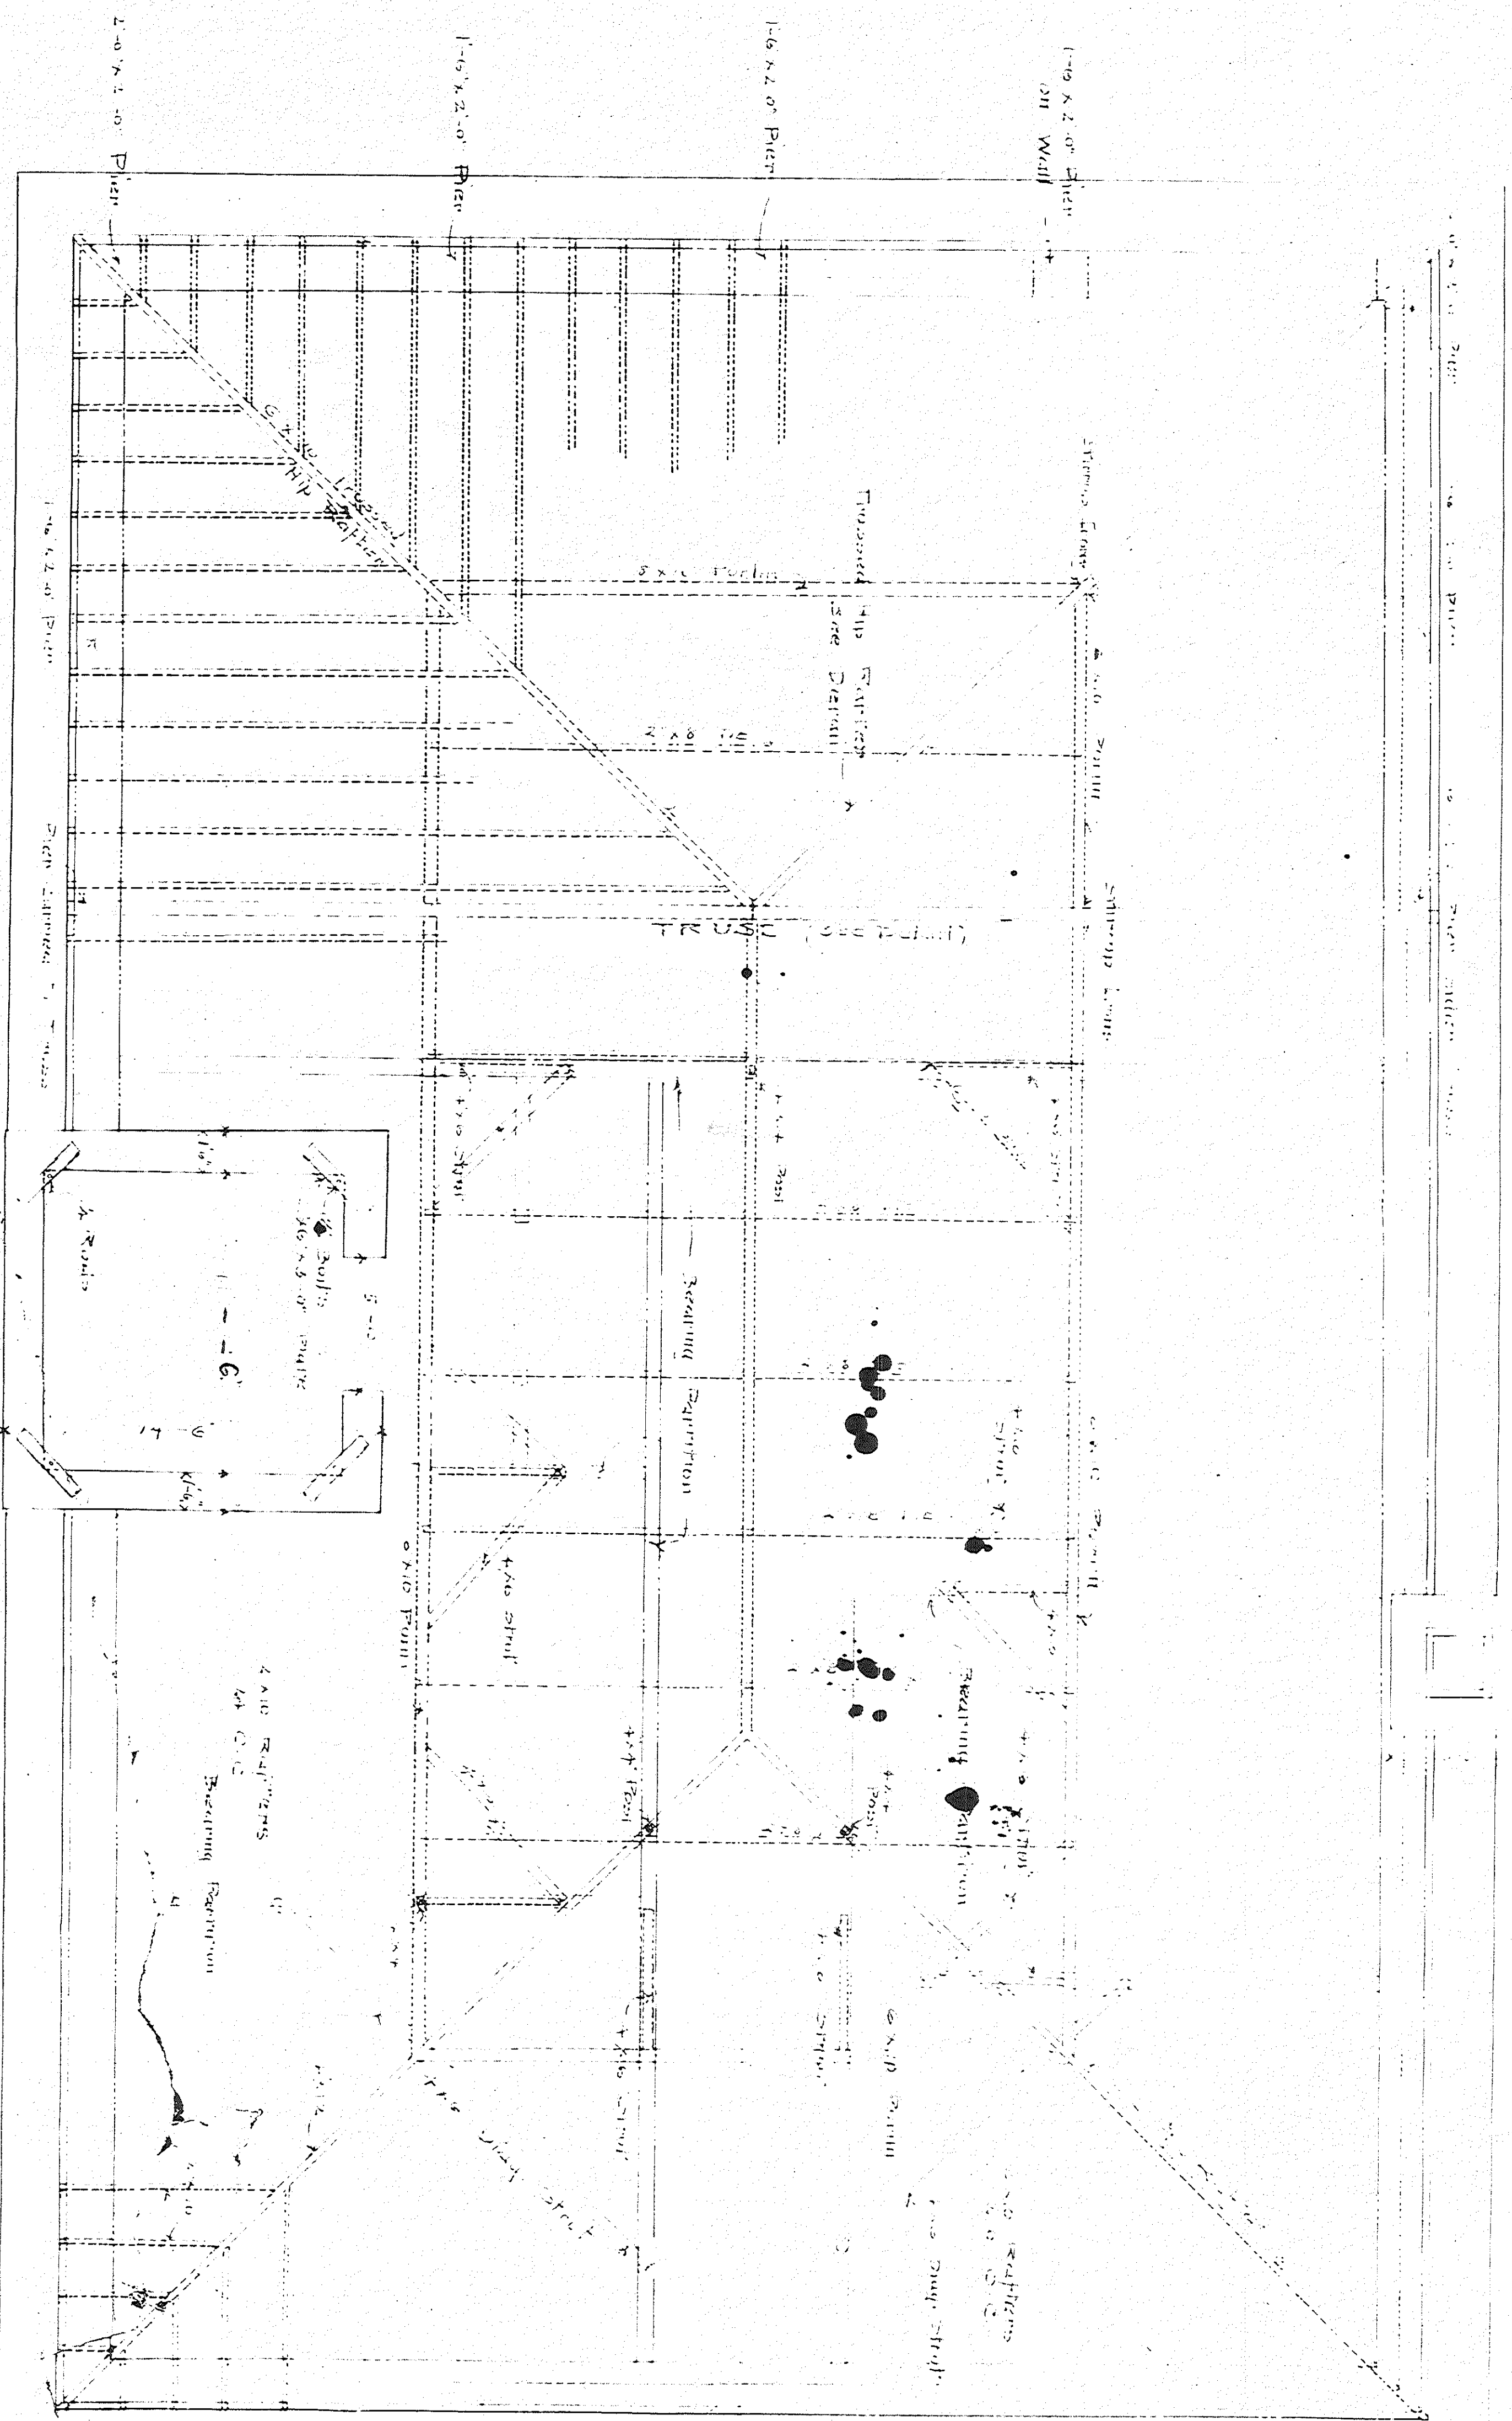

Job No. 30
Sheet 1 of 14
Scale 1/8\"/>

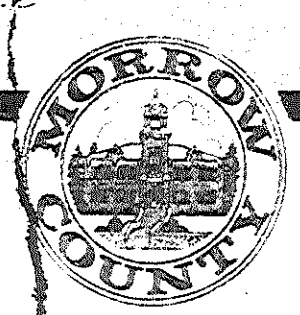



REPRODUCTION OF
ORIGINAL PLANS
DATED April 1902

MORROW COUNTY COURTHOUSE
P. O. BOX 788
HEPPNER, OREGON 97836


ARCHITECTS
ONTARIO, OREGON

ROBERT J. SMITH, AIA
MARTIN T. HASEGAWA

DATE
DRAWN
BY

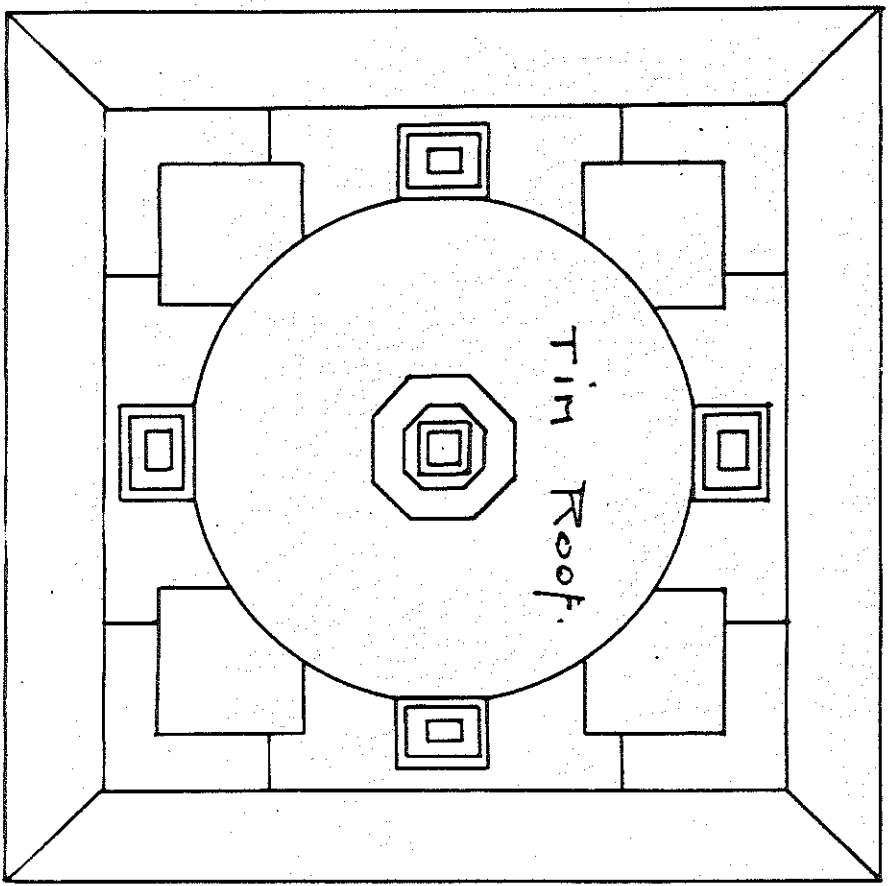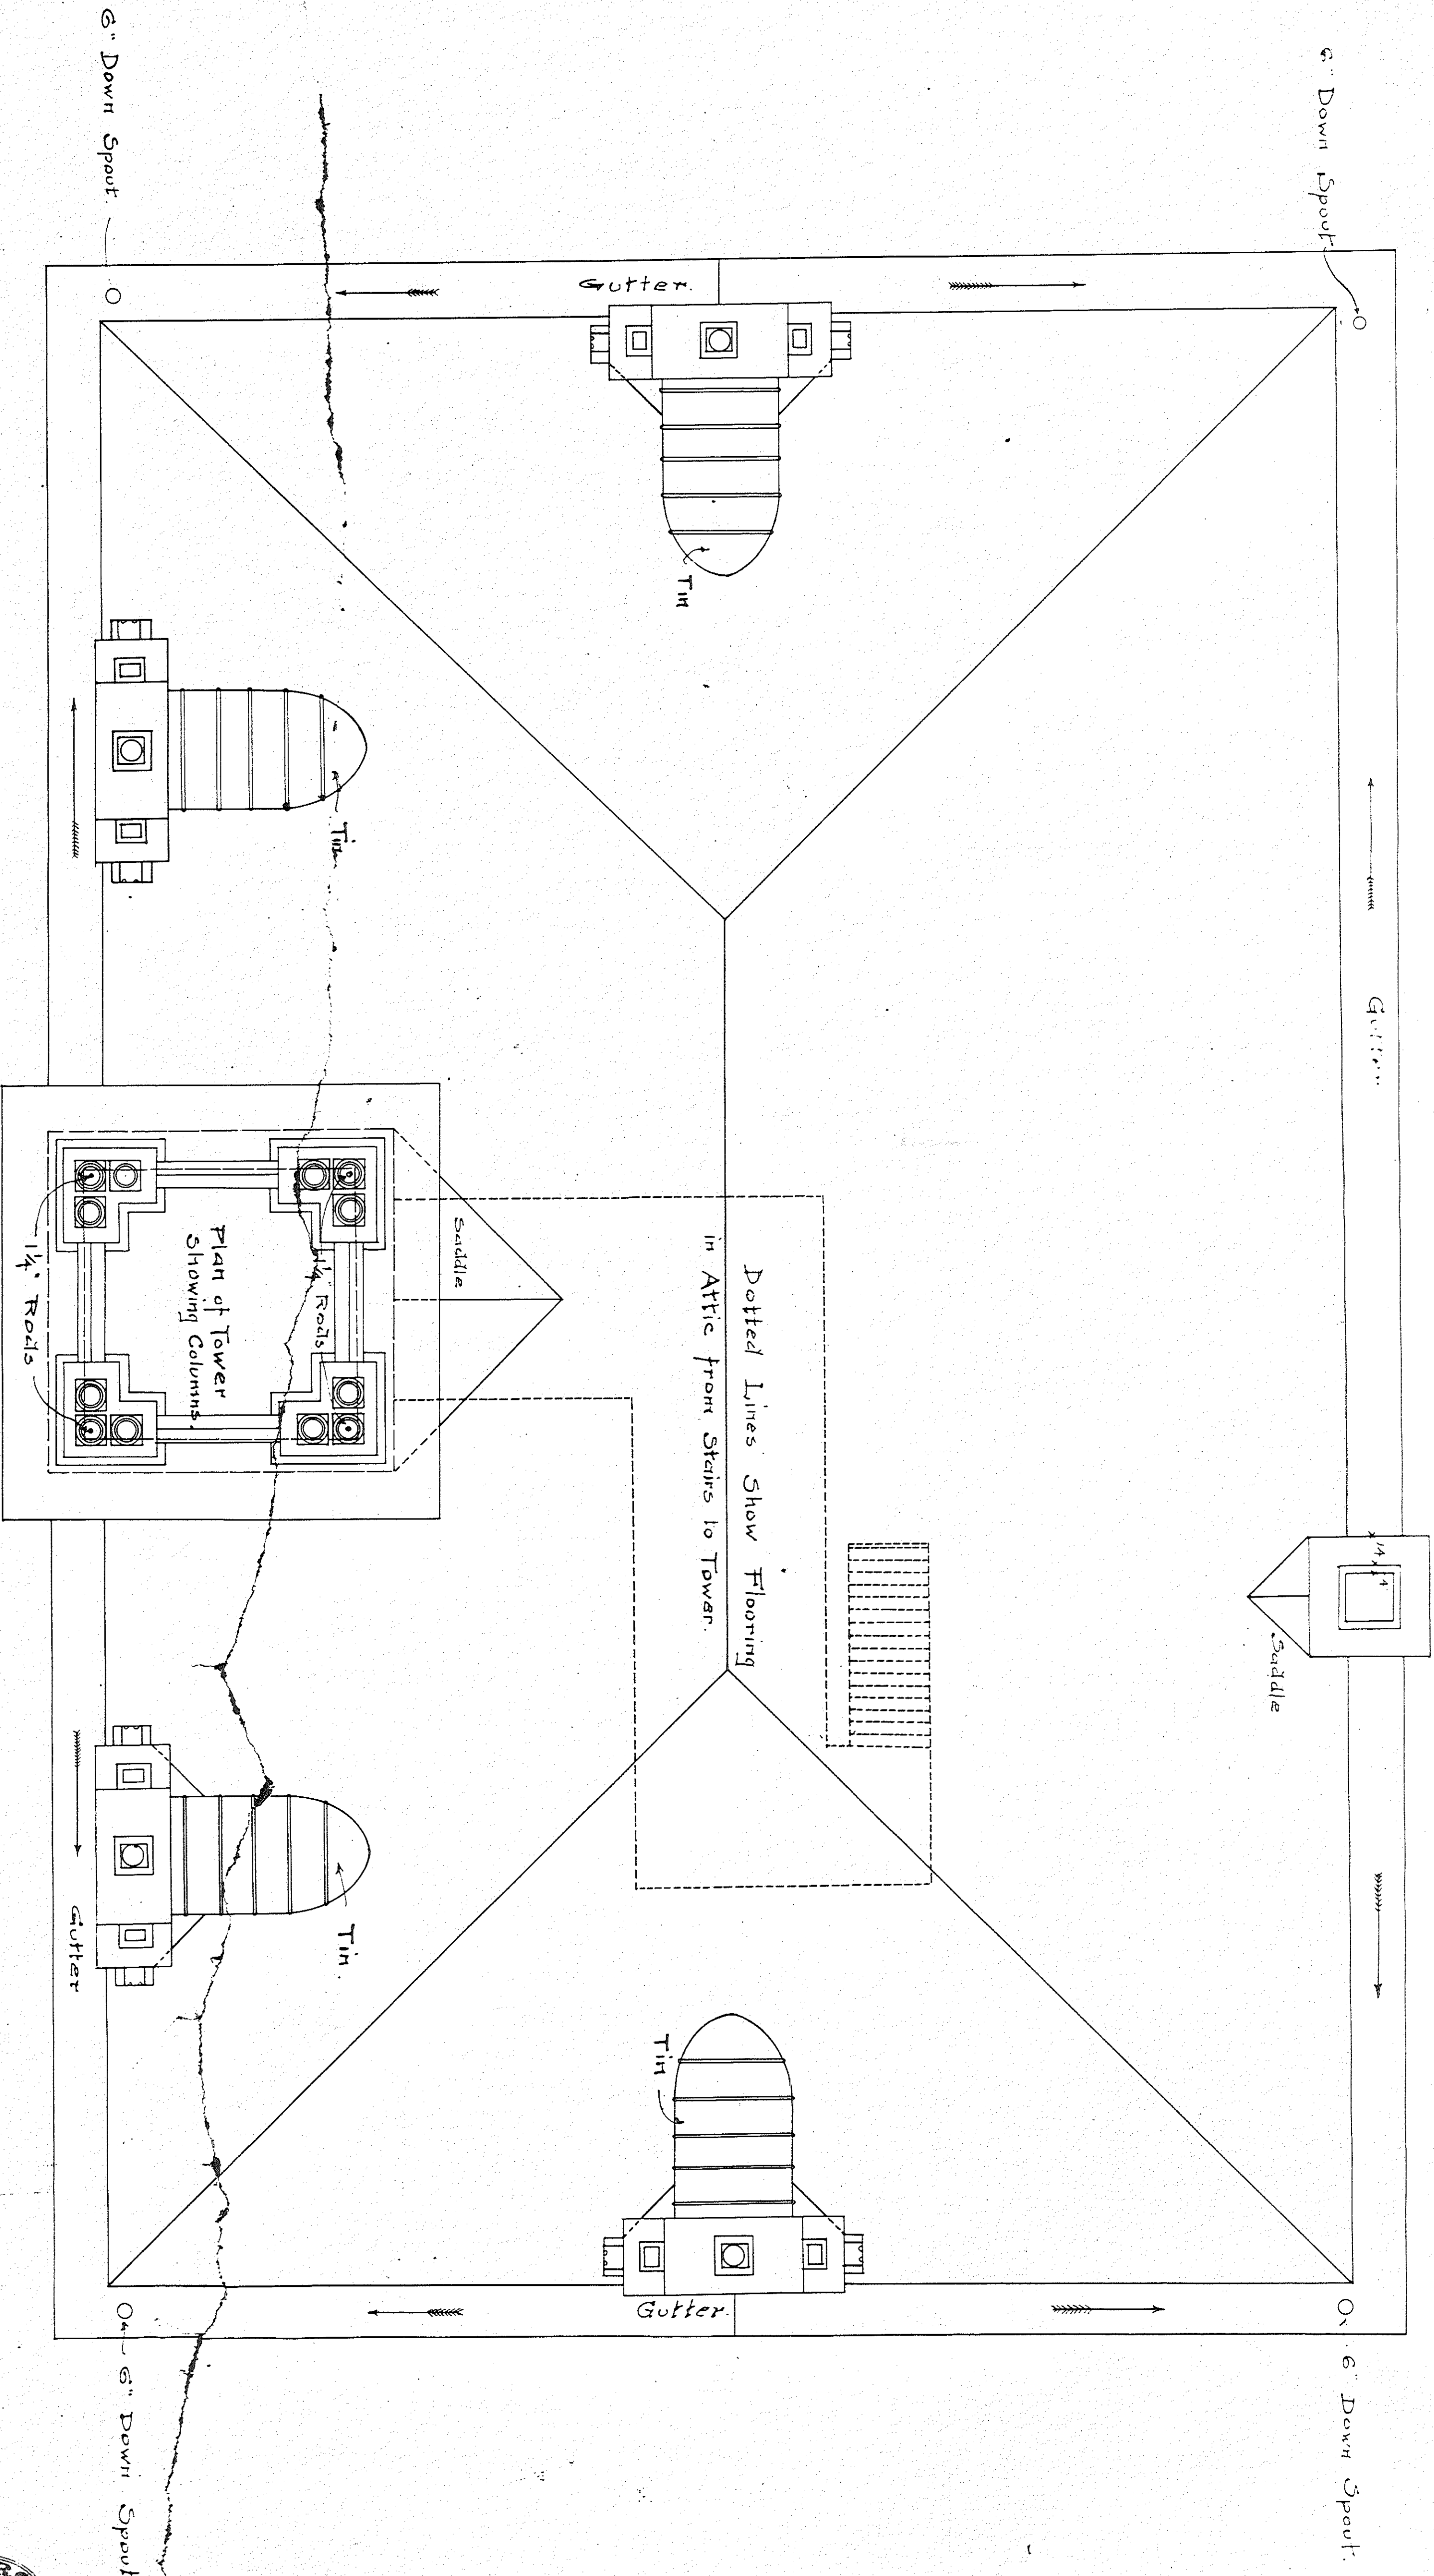


PLAN OF ROOF OF TOWER

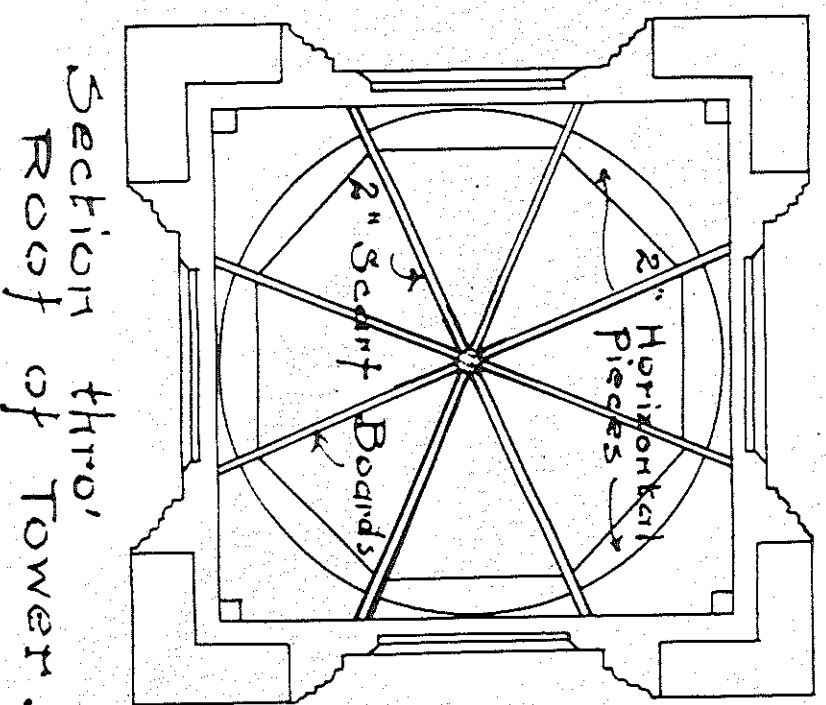

Section thru Roof of Tower.

Job No. 90.
Sheet 6.
Scale 1/4" = 1'

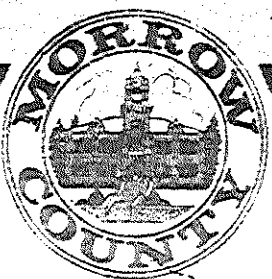

MORROW COUNTY COURTHOUSE
P. O. BOX 788
HEPPNER, OREGON 97836

ARCHITECTS
ONTARIO / OREGON



ROBERT J SMITH AIA
MARTIN T HASEGAWA

DATE
DRAWN
CHECKED

Copy 1902
FOR
MORROW COUNTY
COURTHOUSE

Job No. 99
Sheet " 9
Scale $\frac{1}{4}'' = 1 \text{ ft.}$

ELEVATION OF NORTH END.
MORROW COUNTY COURT HOUSE
-AT-
HEPPNER, ORE.

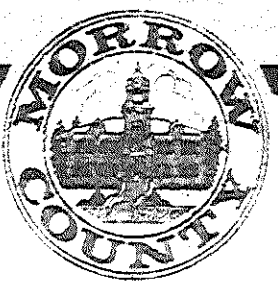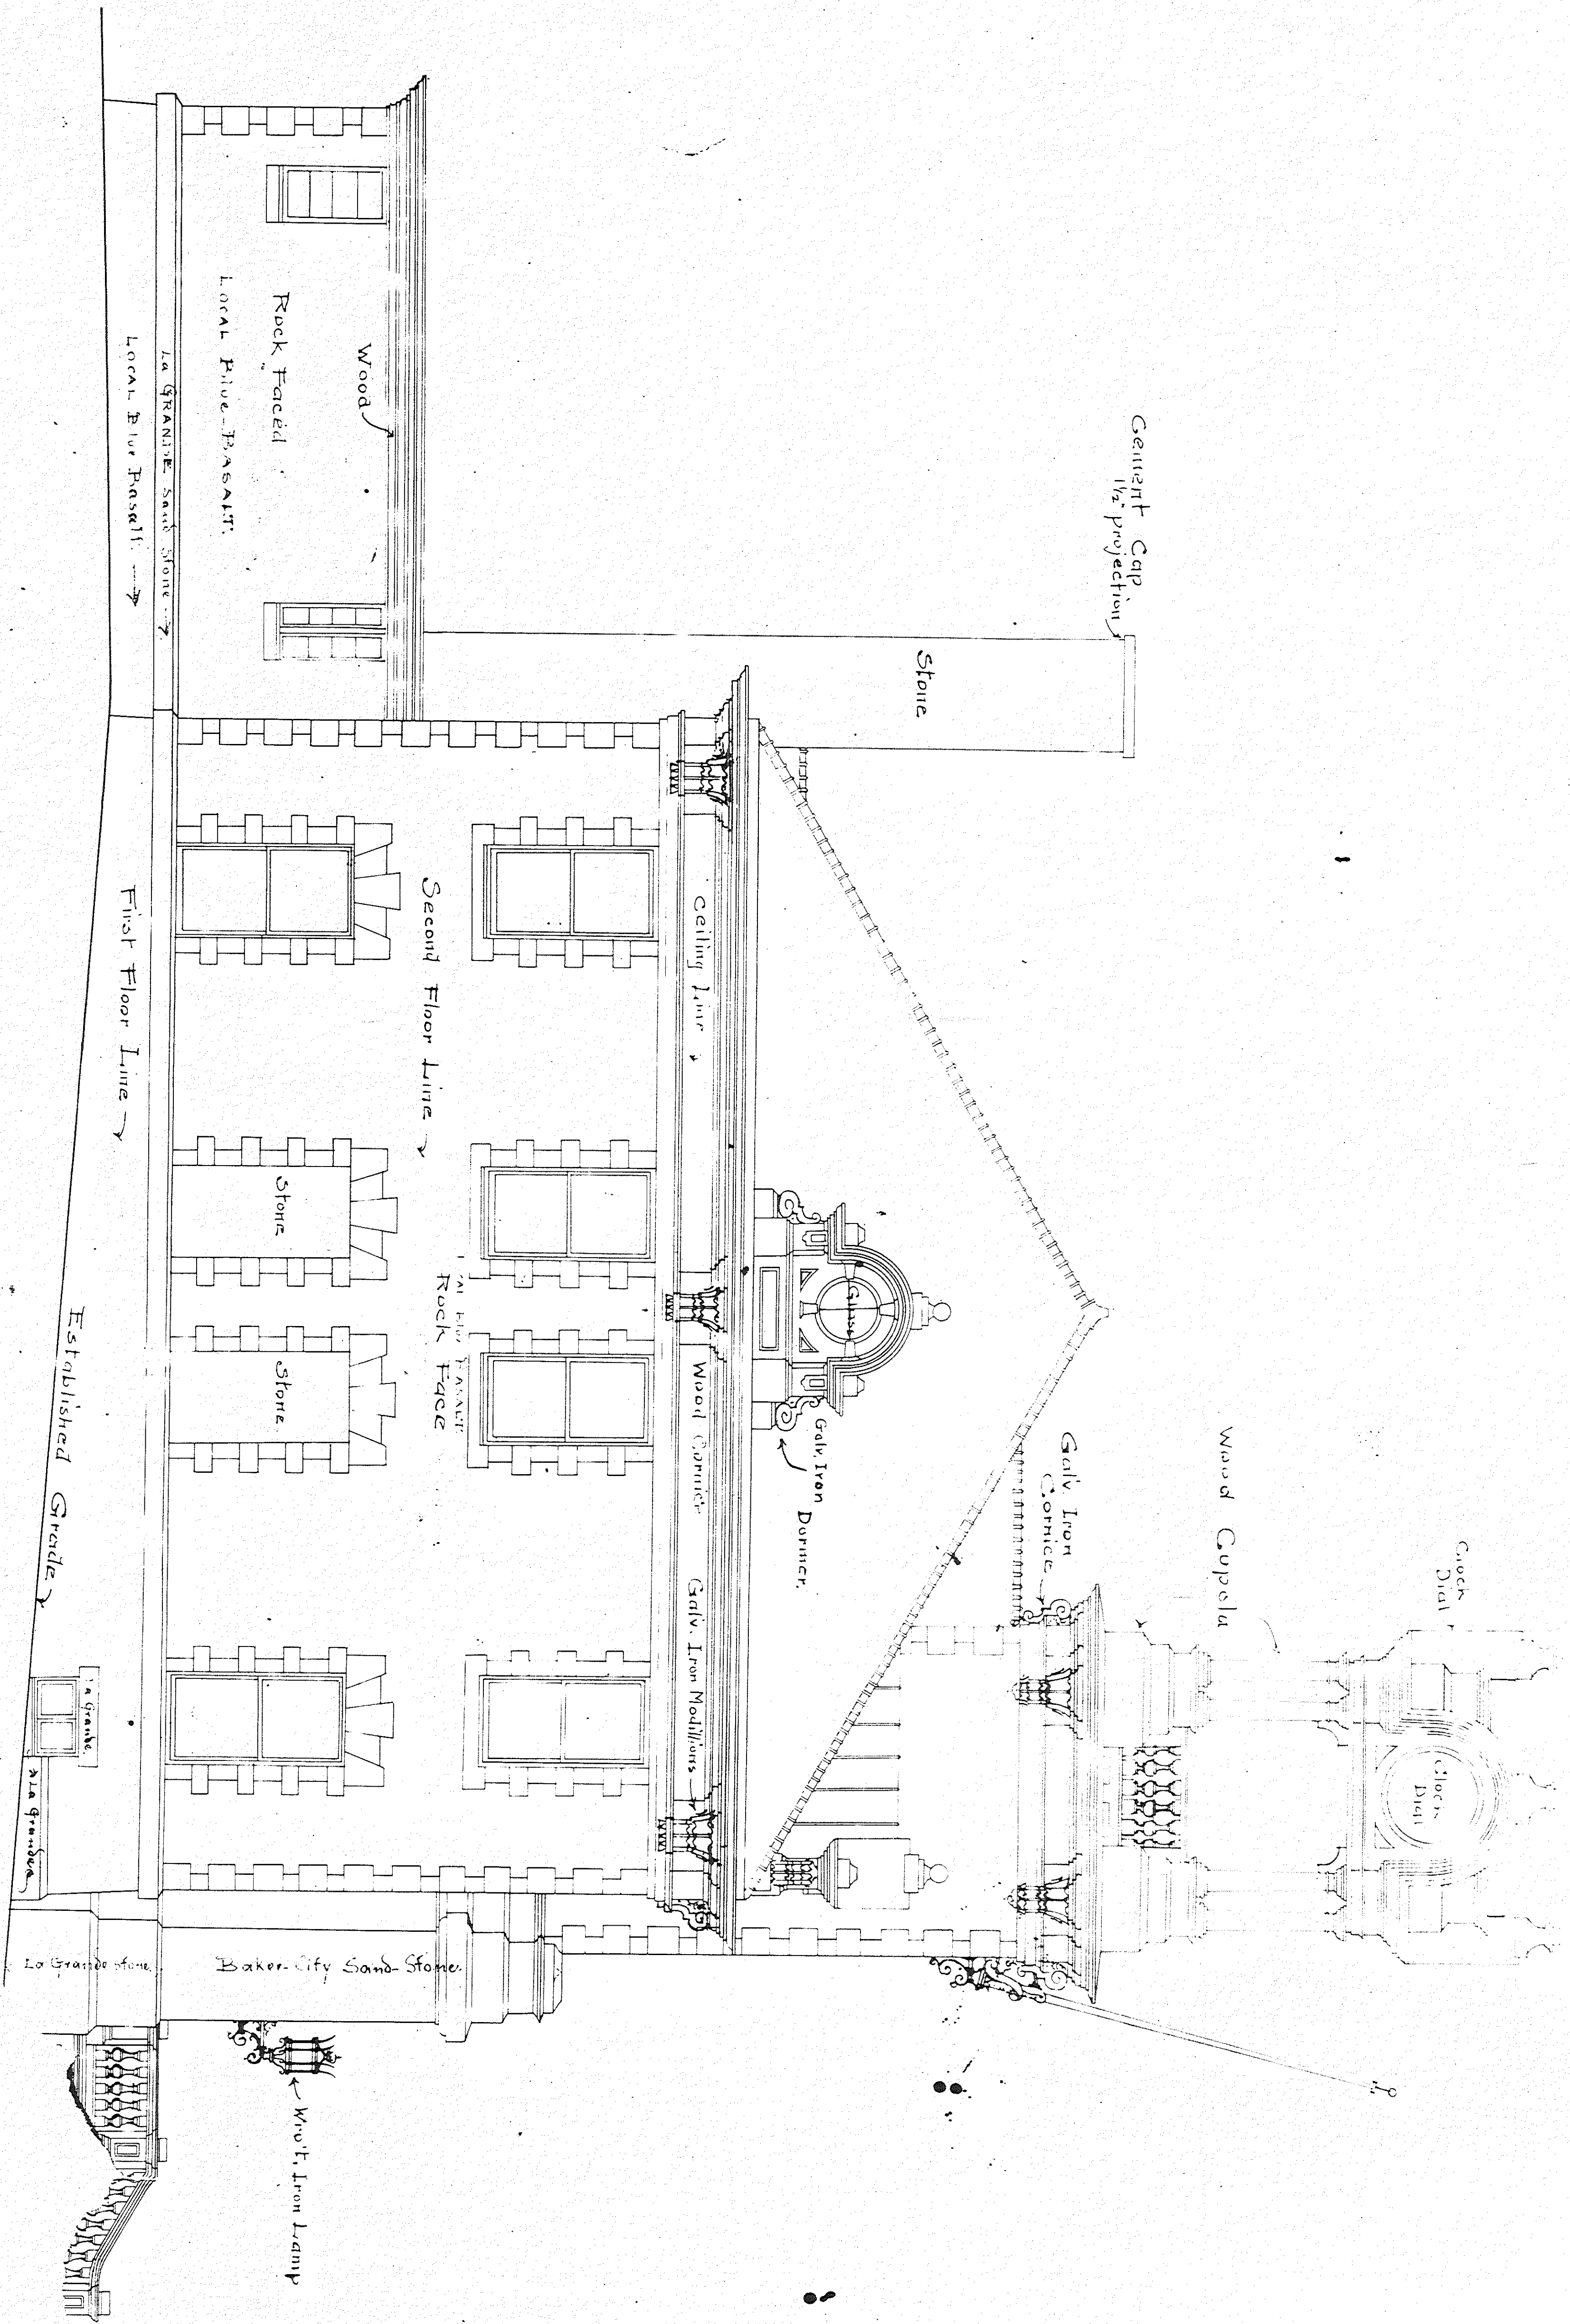


MORROW COUNTY COURTHOUSE
P. O. BOX 788 HEPPNER, OREGON 97836

ARCHITECTS
ONTARIO / OREGON


ROBERT J SMITH AIA
MARTIN T HASEGAWA

Job No. 90.
Sheet 14.
Scale $\frac{1}{4}" = 1 \text{ Ft.}$

ELEVATION OF EAST SIDE.
MORROW COUNTY COURT HOUSE.
-AT-
HEPPNER ORE.

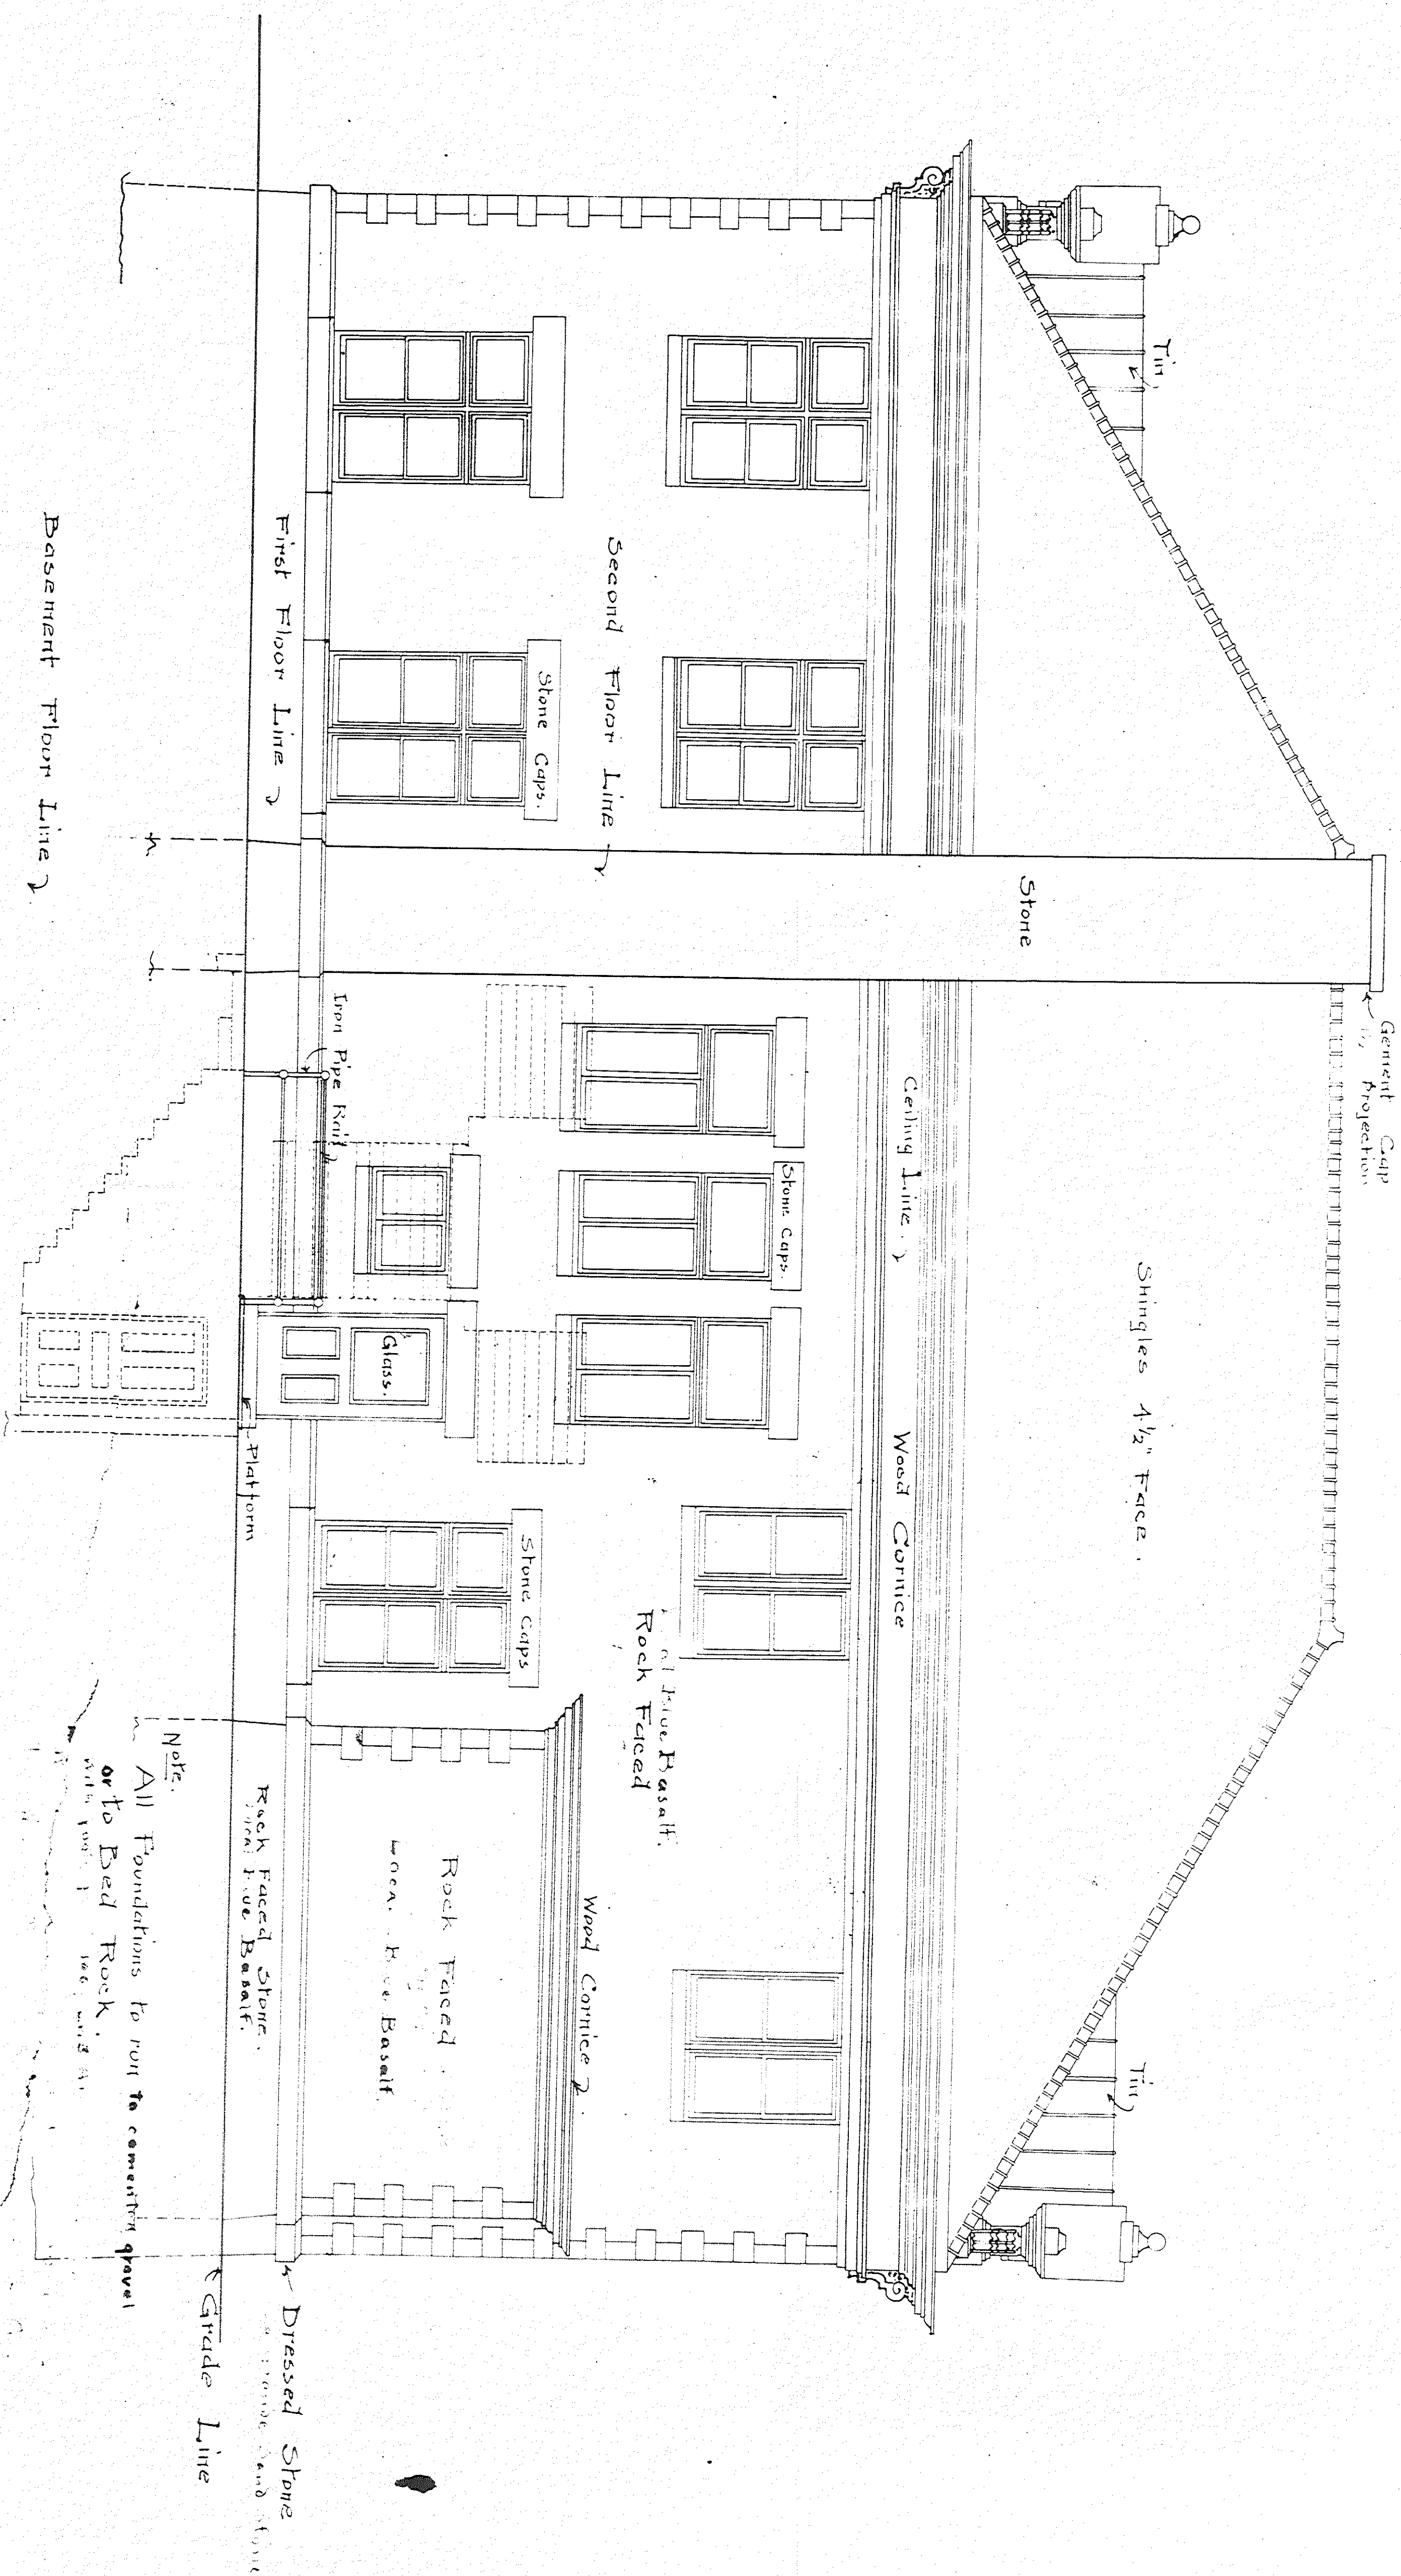


Edw. M. H. Evans
Carrington
Portland Ore.

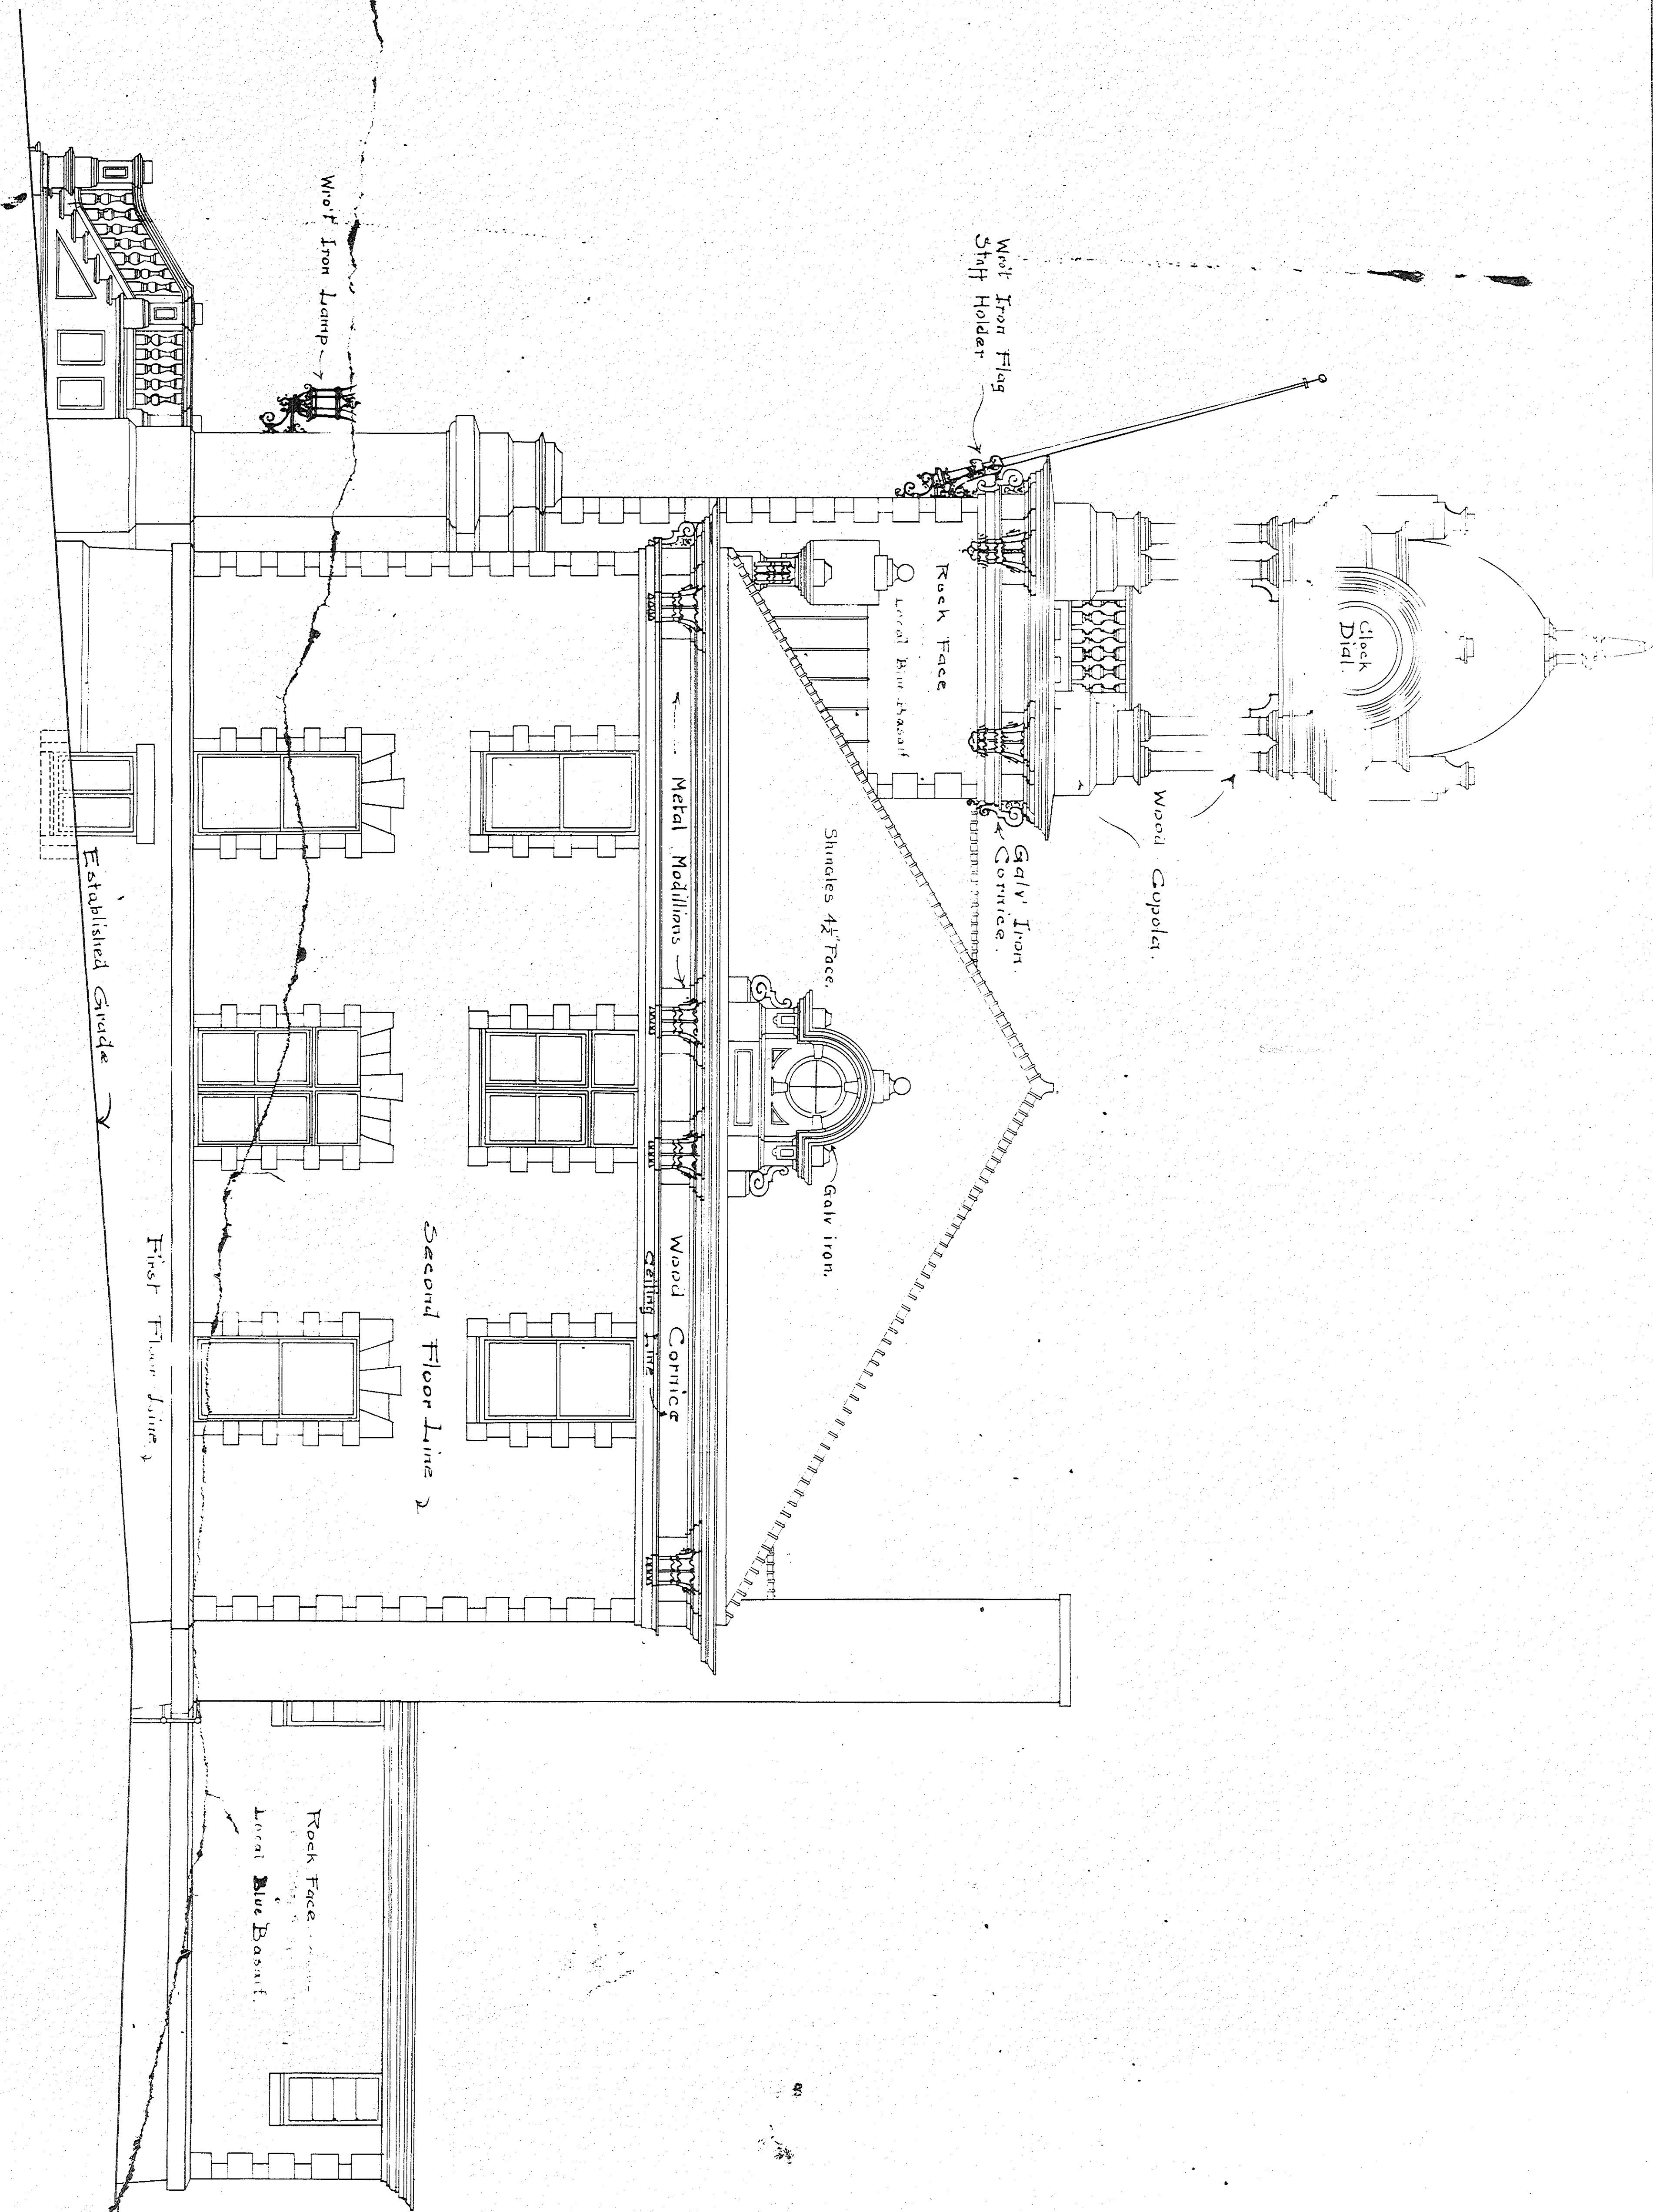

ELEVATION OF SOUTH END.

MORROW COUNTY COURT HOUSE

HEPPNER, ORE.

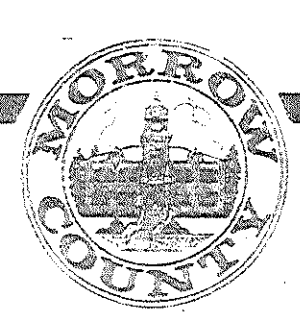

MORROW COUNTY COURTHOUSE
P. O. BOX 788
HEPPNER, OREGON 97836

ARCHITECTS
ONTARIO OREGON

ROBERT J SMITH AIA
MARTIN T HASEGAWA


DATE
DRAWN BY
CHECKED BY

11
SHEET NO
of 14

REPRODUCTION OF
ORIGINAL PLANS
DATED April 1902

Job No. 90.
Sheet " 10.
Scale 1/4" = 1 FT.

Carroll Portland, Ore.

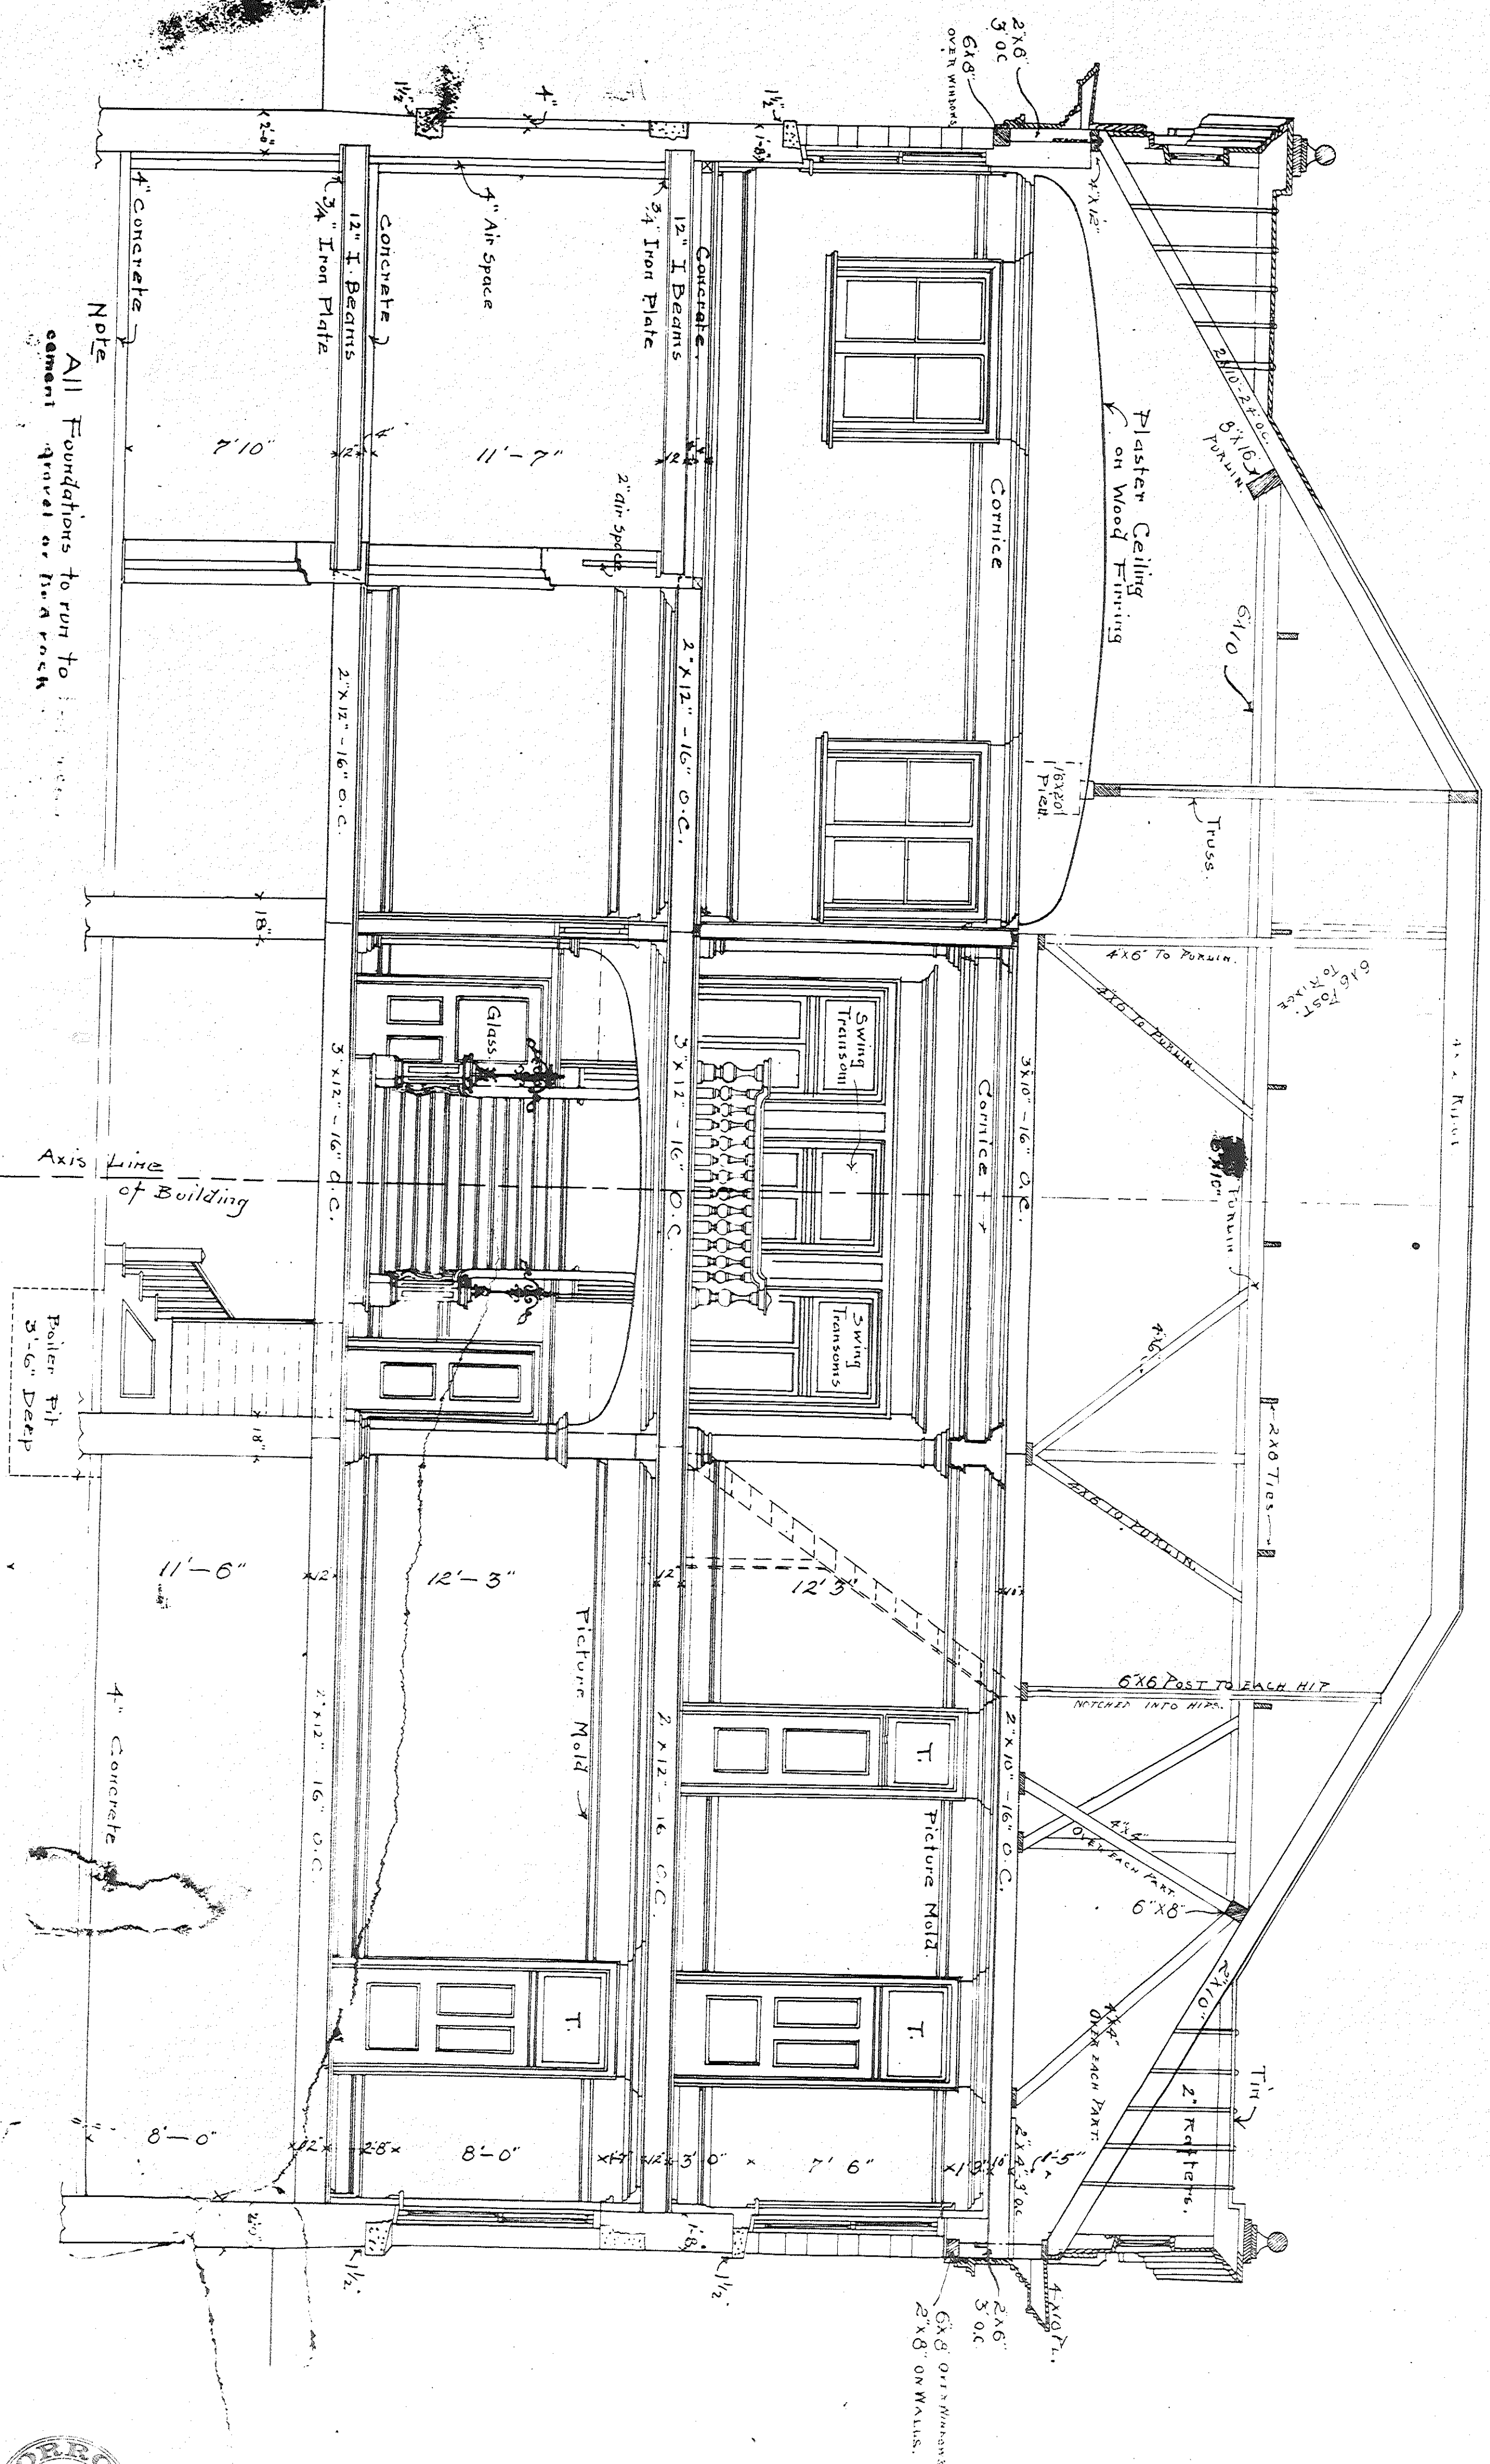

LONGITUDINAL SECTION.

MORROW COUNTY COURT HOUSE
AT
HEPPNER ORE.

Job No. 90
Sheet 12
Scale 1/4" = 1'-0"




MORROW COUNTY COURTHOUSE
P. O. BOX 788
HEPPNER, OREGON 97836



ARCHITECTS
ONTARIO OREGON

ROBERT J. SMITH AIA
MARTIN T. HASEGAWA

TRANSVERSE SECTION.


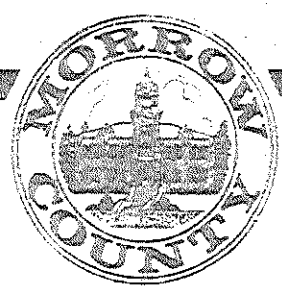


DATE _____
DRAWN BY _____
CHECKED BY _____

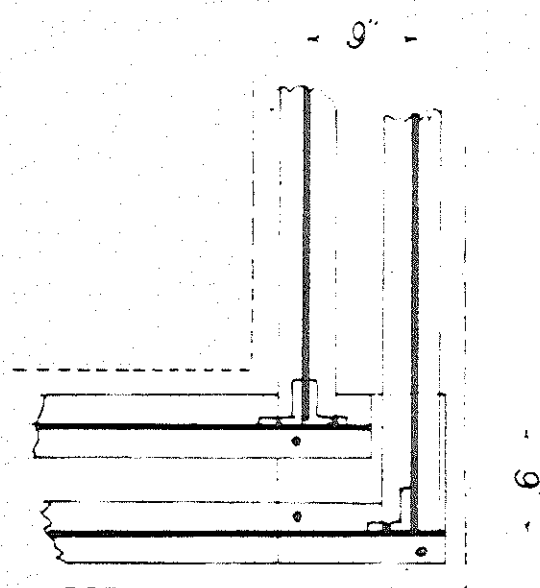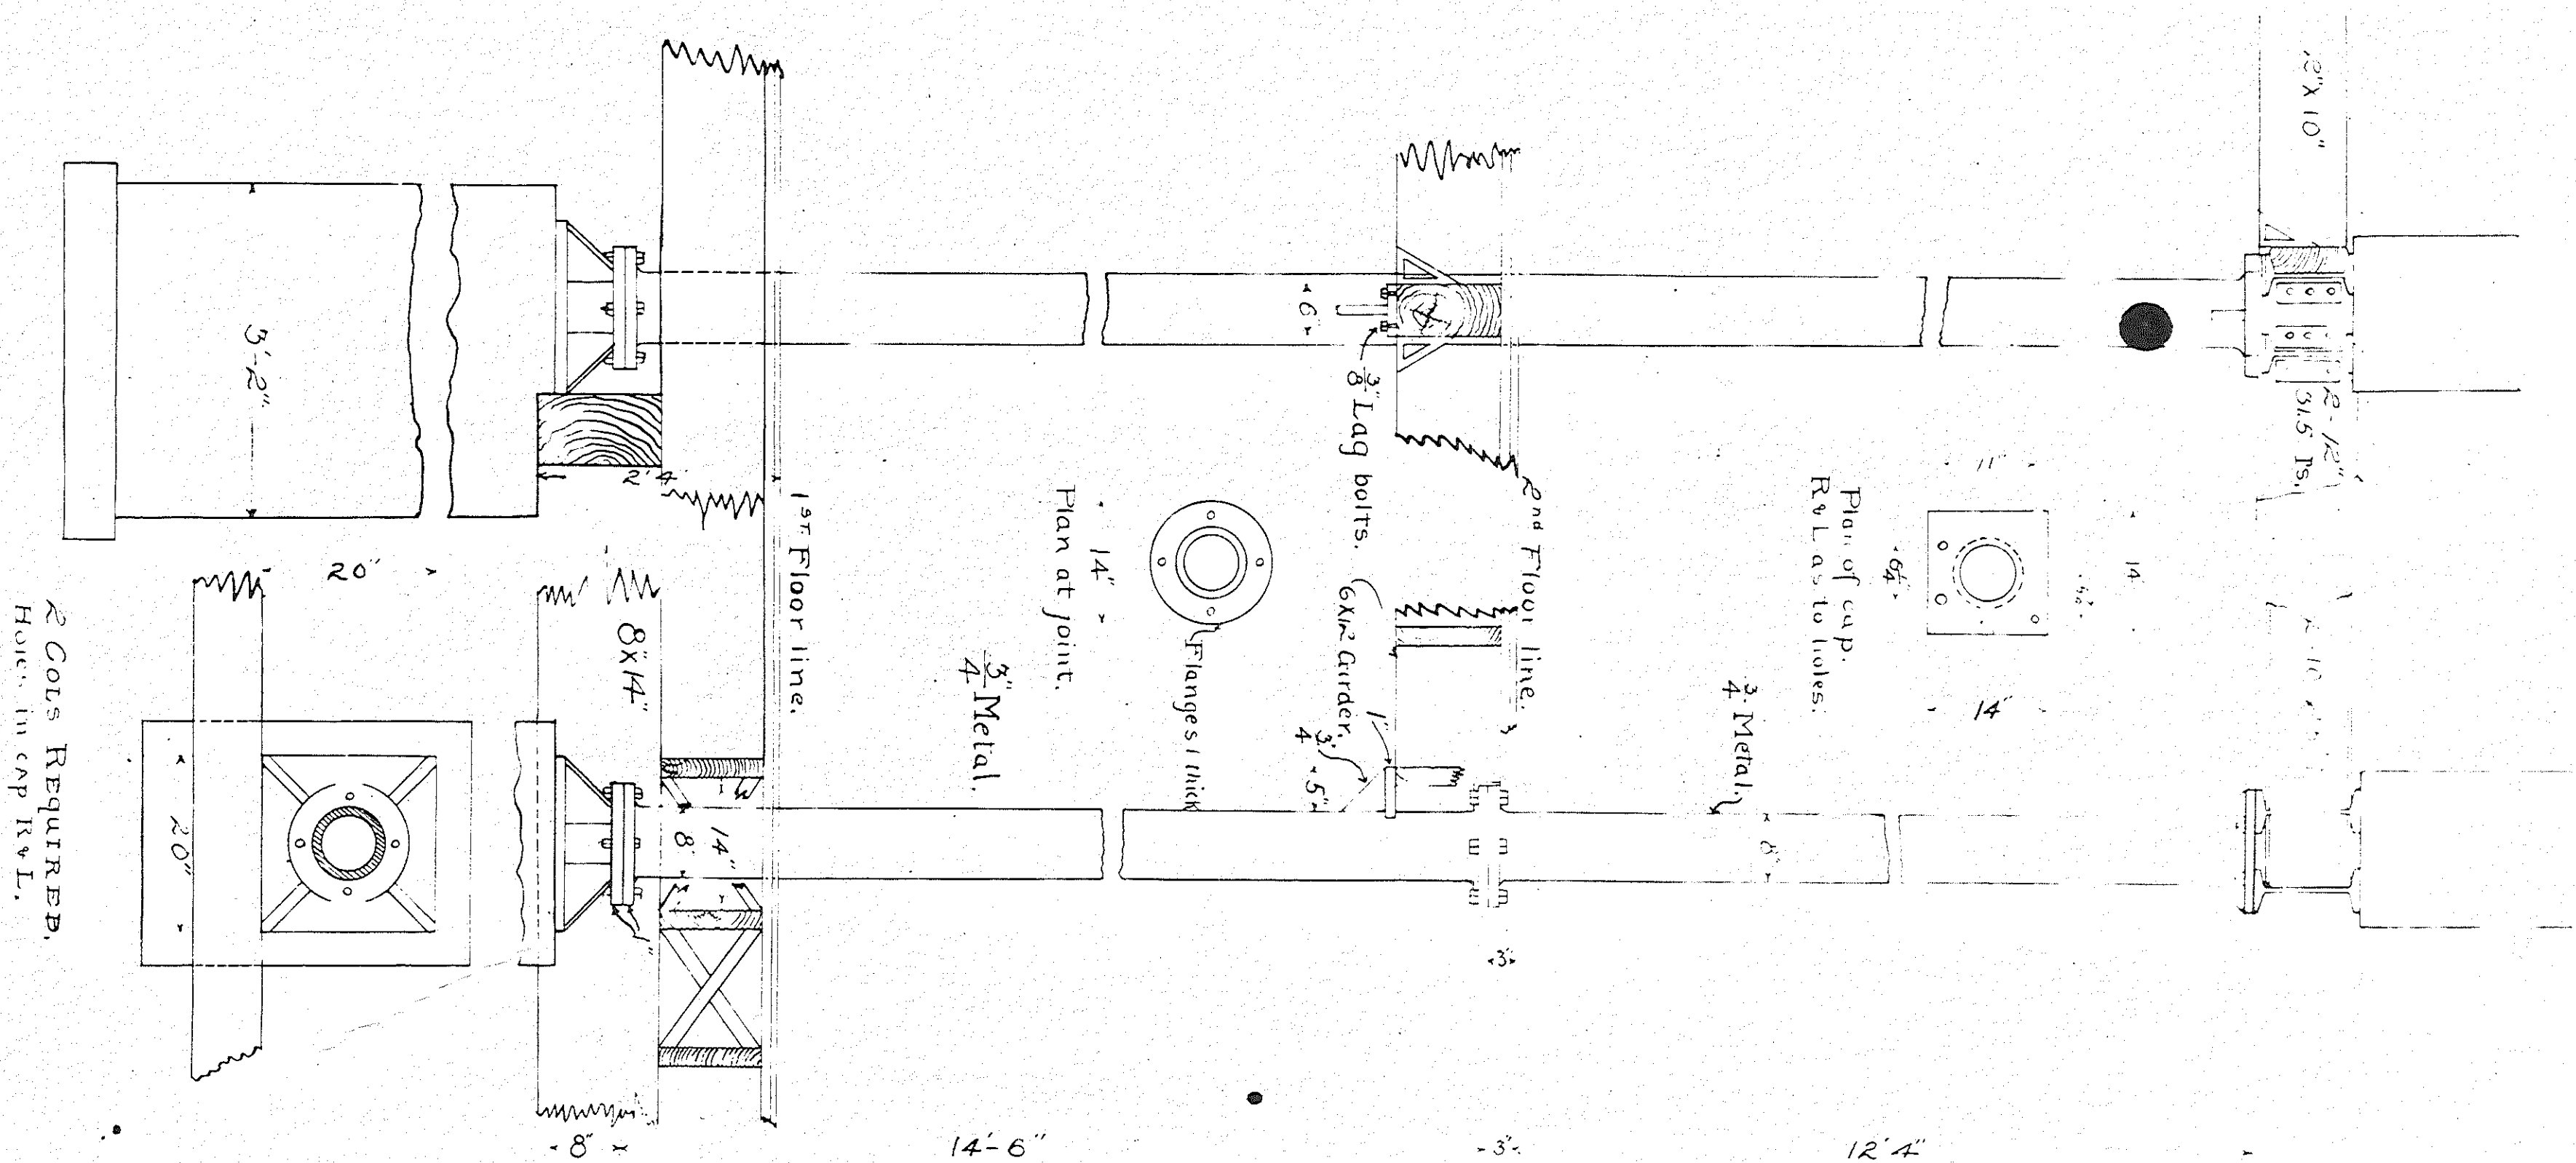

Job No. 90.
Sheet 14.
Scale 1/4" = 1 Ft.

TOWER CON.
MORROW COUNTY
HEPPNER

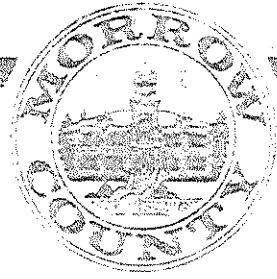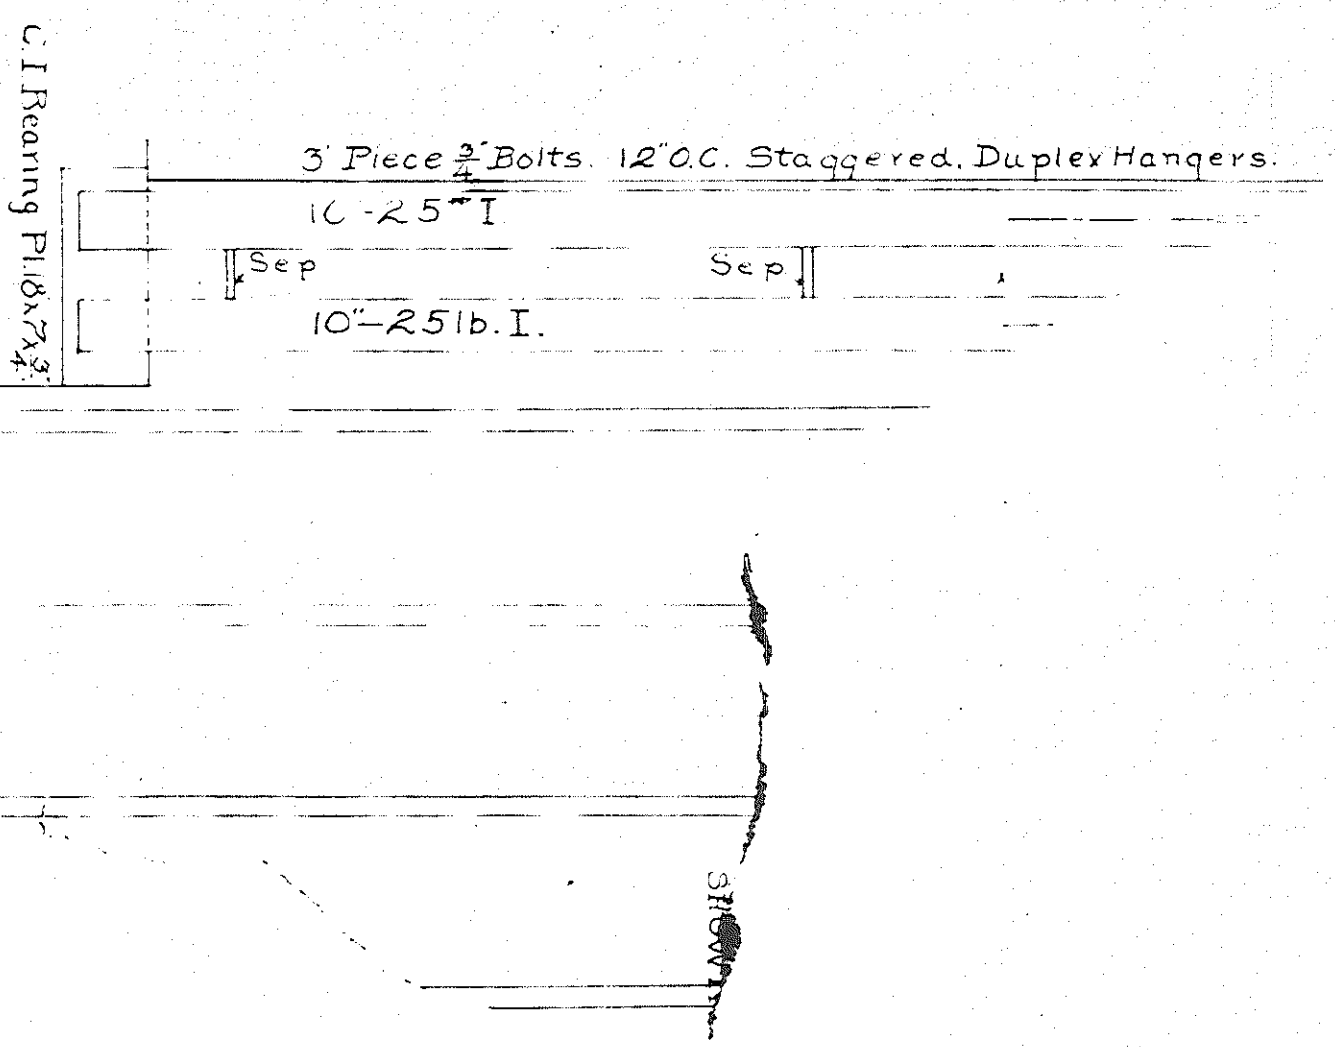

MORROW COUNTY COURTHOUSE
P. O. BOX 736
HEPPNER, OREGON 97836

ARCHITECTS
ONTARIO OREGON

ROBERT J. SMITH AIA
MARTIN T. HASEGAWA