
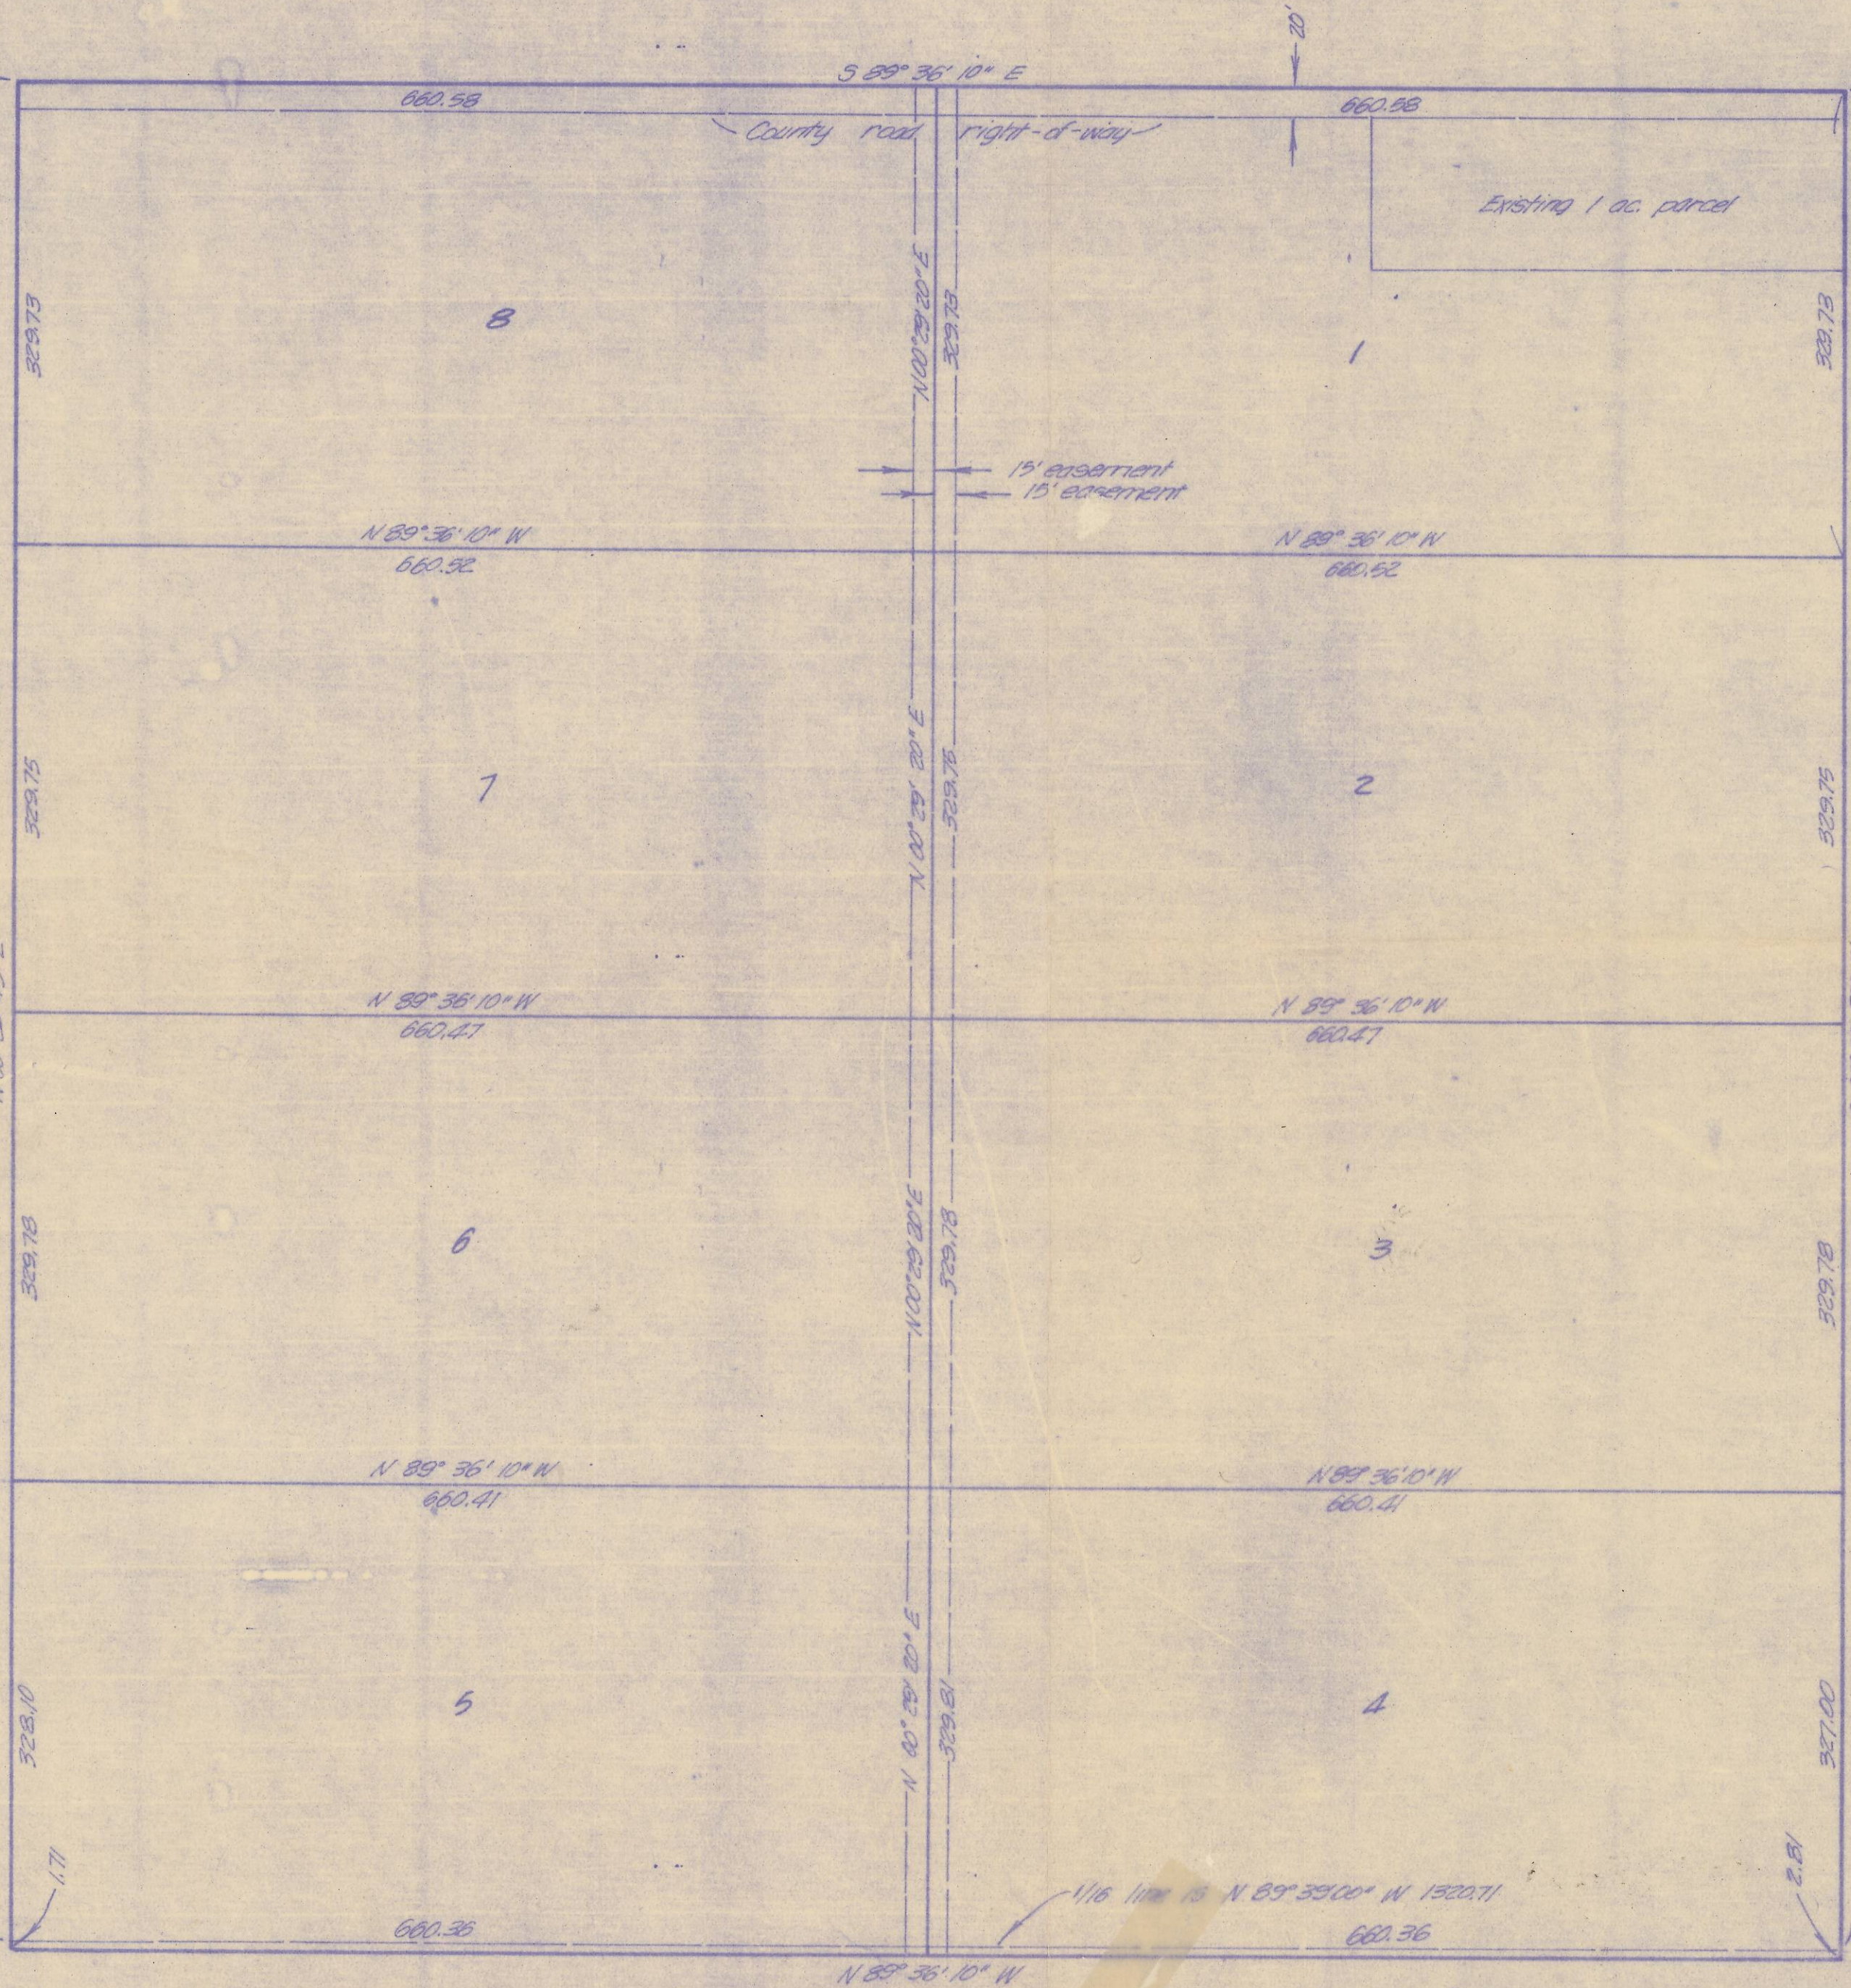


NW corner, Section 20

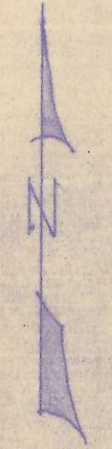

NOTE:
 1. See Krumbein Engr. Co. Dwg. No. 76-15B for survey of exterior.
 2. All parcels are 500 acres.

C-322

C-87-K-322

KRUMBEIN ENGINEERING CO.		SCALE: 1" = 100'
ENGINEERS - SURVEYORS - PLANNERS		DATE 11/31/77
216 S.E. 1st, Pendleton, Oregon		DRN. BY JHB
Parcels for EARL TRUDEAU		CKD. BY CML
NW 1/4, NW 1/4, Section 20, T4N, R23E, W1M.		DRNG. NO. 77-AC

C-87-K