



Break down details of "Section 15, T4N, R25E, W.M."

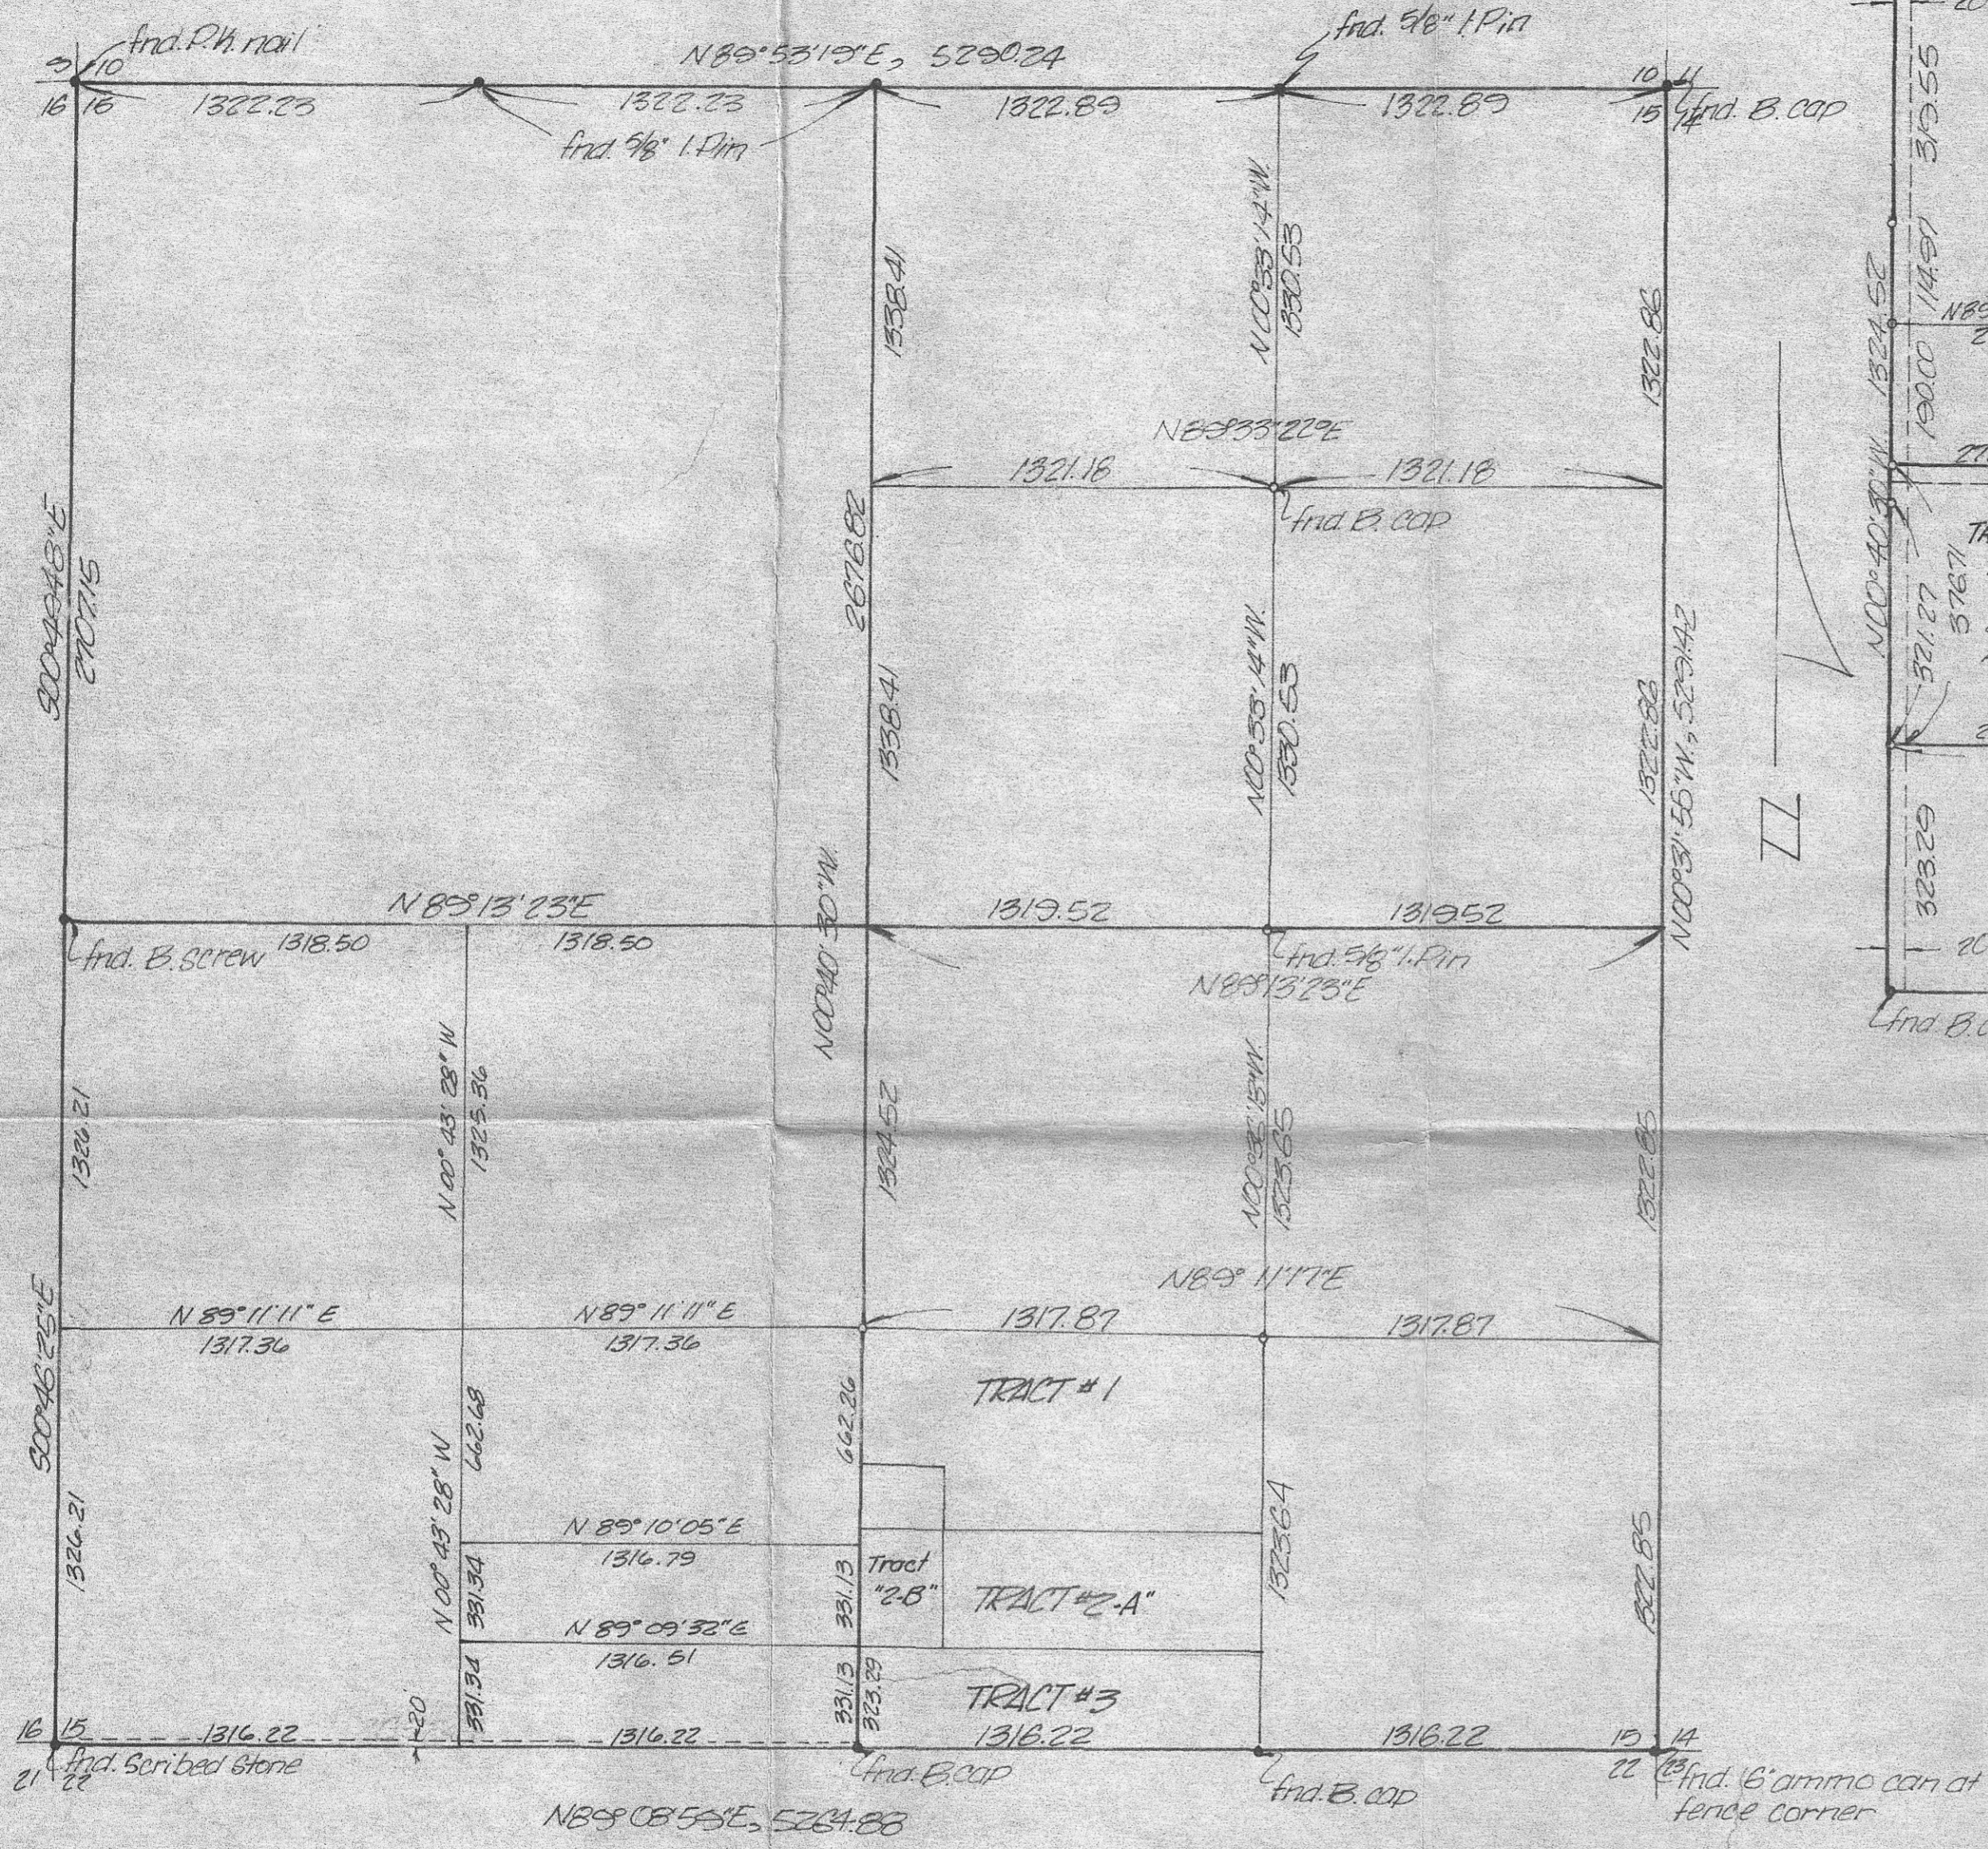

Scale 1"=500'

Detail of "S.W. 1/4, S.E. 1/4, Section 15, T4N, R25E, W.M."

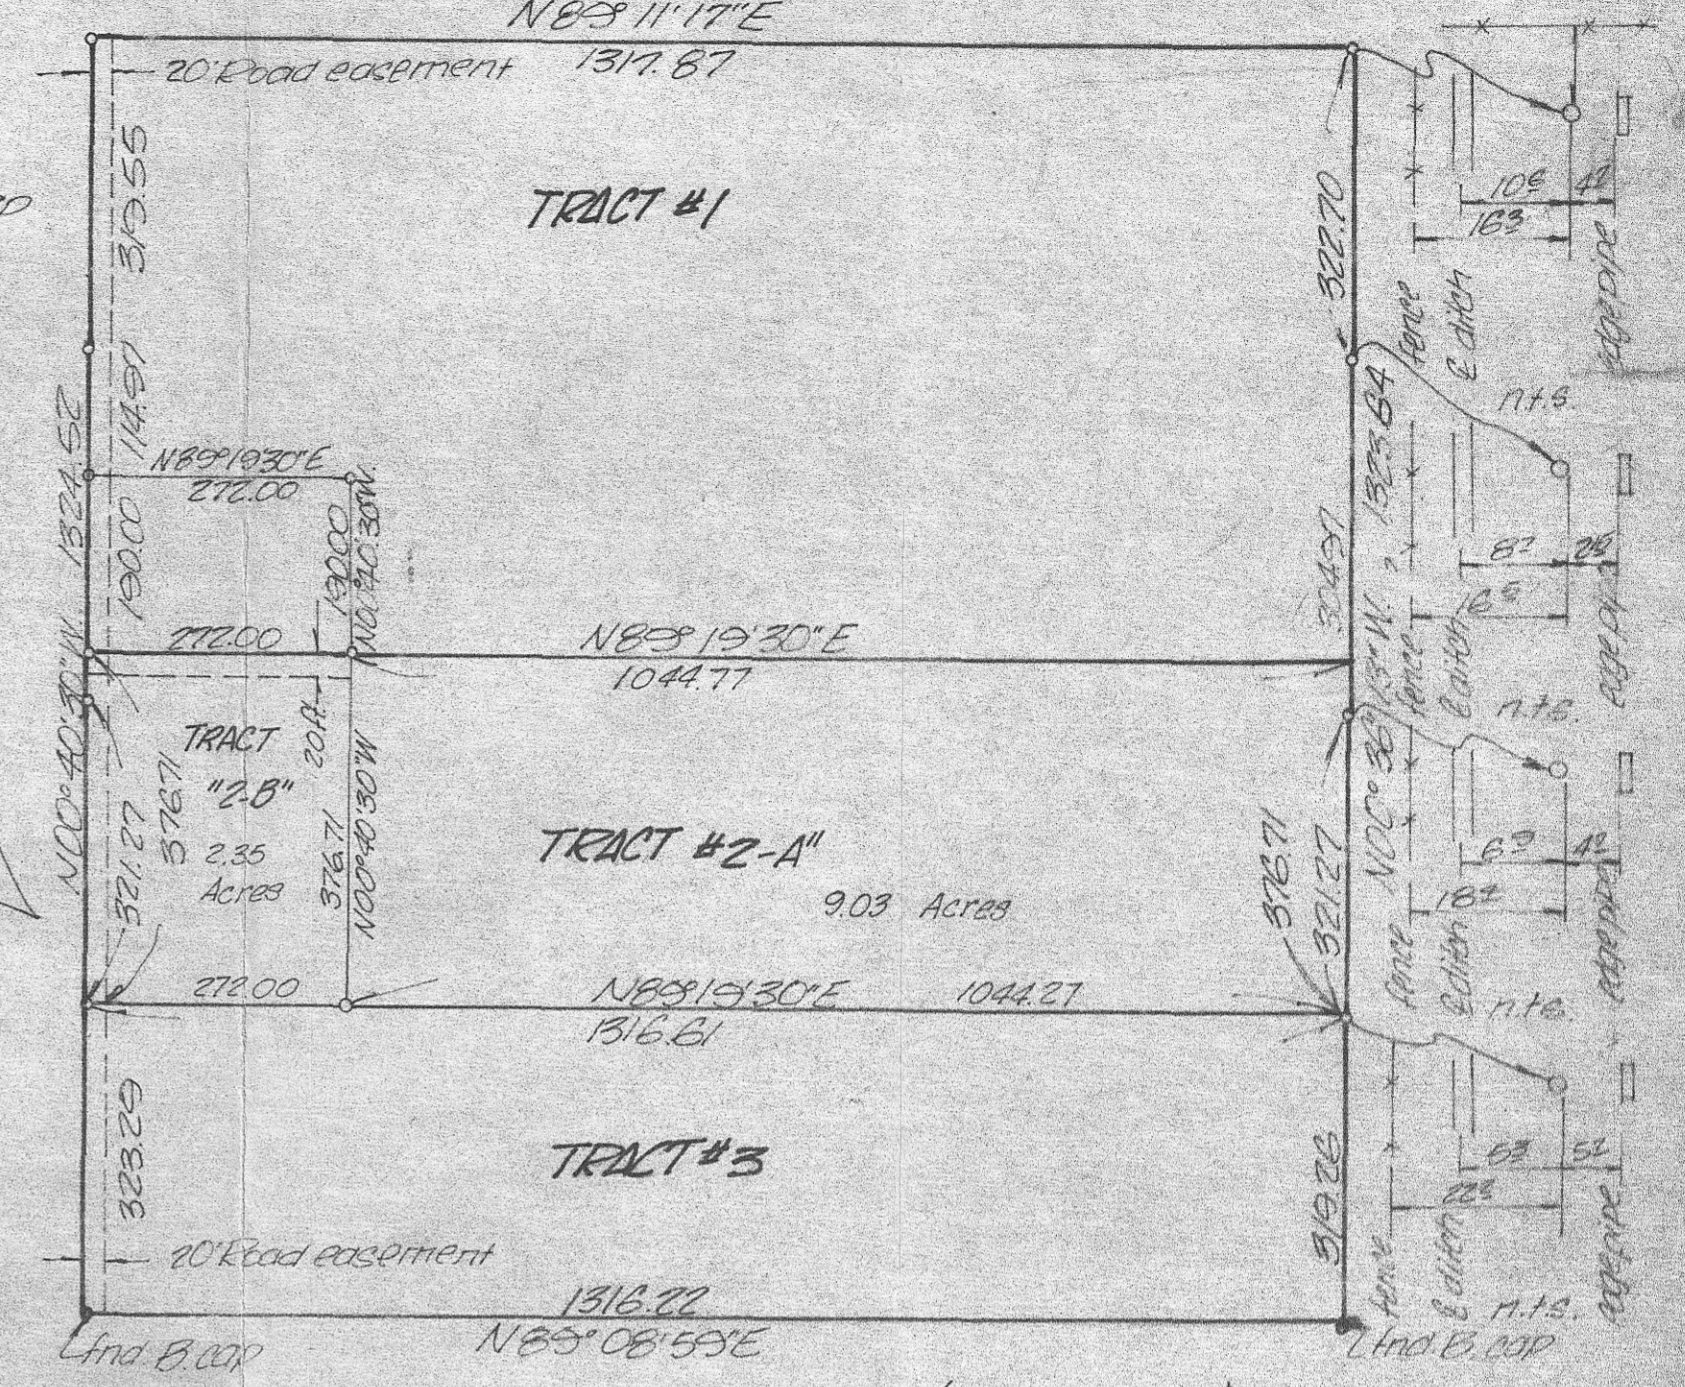

Scale 1"=200'

NOTE:
Bearings shown are grid and distances shown are true, based on H.S. to N.G.S. Station 'Messner' G.F. 999999.48
S = 100°34'24"

LEGEND
° Denotes 5/16" Iron pin unless noted otherwise.

REGISTERED PROFESSIONAL LAND SURVEYOR
DAVID H. KRUMBEIN
OREGON JULY 17, 1990
933

Revised 10/1/79 TAG
Additions, SW 1/4, Sec 15, 7/21/78 J.H.B.
Revised APR 25, 1978 G.G.E.; A.J.A., J.L.C.

K	ENGINEERS - SURVEYORS - PLANNERS	SCALE AS SHOWN
	221 S. Main, Pendleton, Oregon	DATE
	Survey for GLEN MOORE	APR 78
	S.W. 1/4, S.E. 1/4, Section 15, T4N, R25E, W.M.	DRN. BY J.H.B.
		CKD. BY D.H.K.
		DRNG. NO. 100-100