



T. 4 N. R. 27 E. W. M.

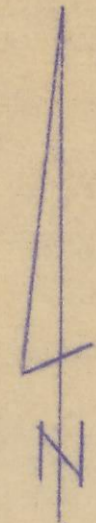

SCALE: 1" = 300'

DATE: MAY 25, 1975

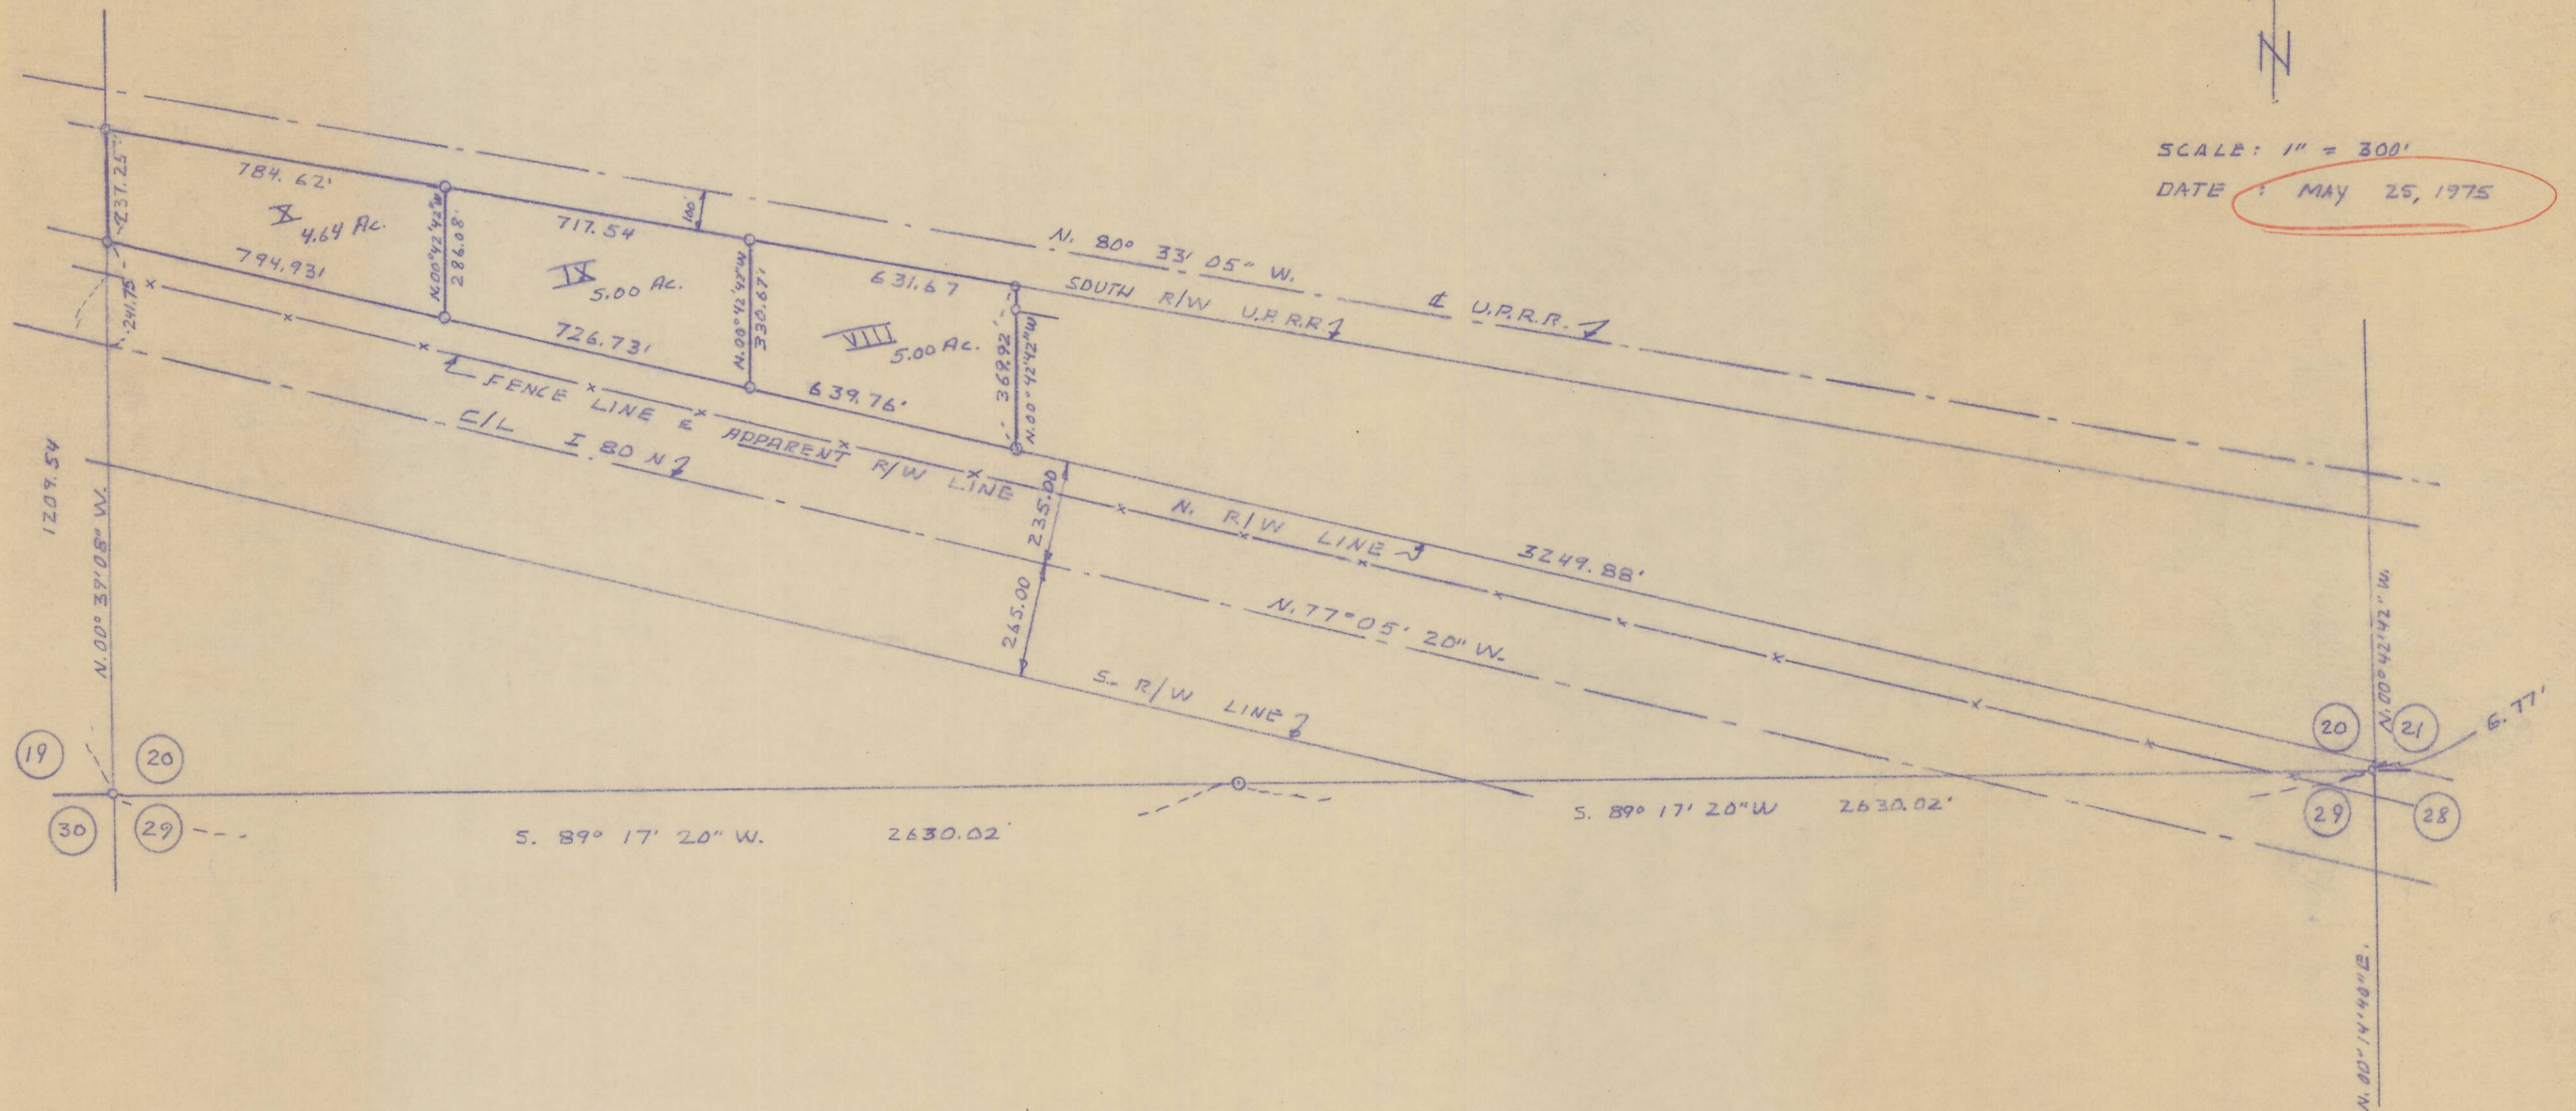

MAP OF SOUTH PORTION OF SECTION 20, T. 4 N. R. 27 E. W. M. FOR MOBILE MAGIC.



DONALD L. STAEBLER
CONSULTING ENGINEER
P.O. BOX 91
PENDLETON, OREGON 97801

C-211-K-384

C-#211-K (4)

384