
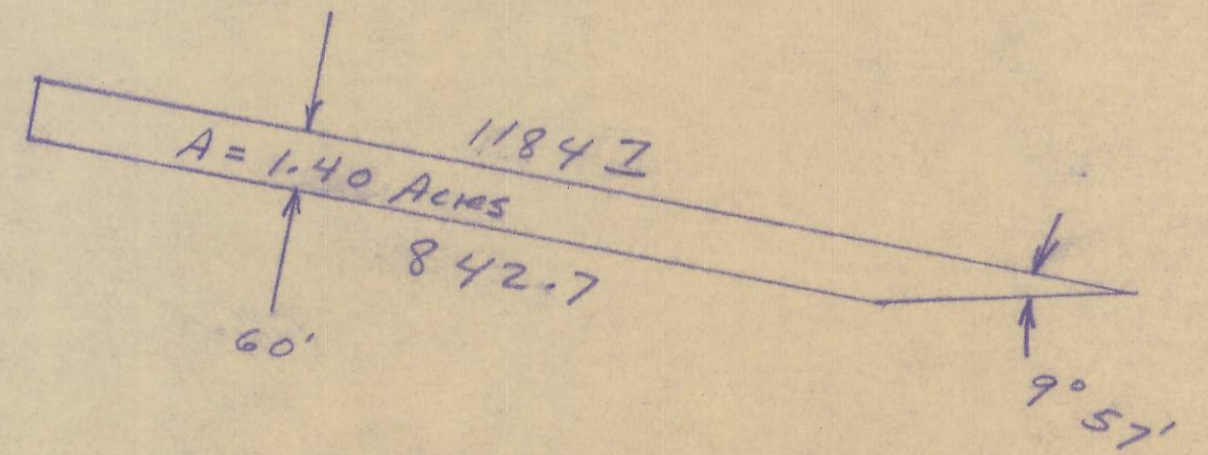


Scale: 1" = 200'

Date: 3-24-76

Revised: 5-3-76

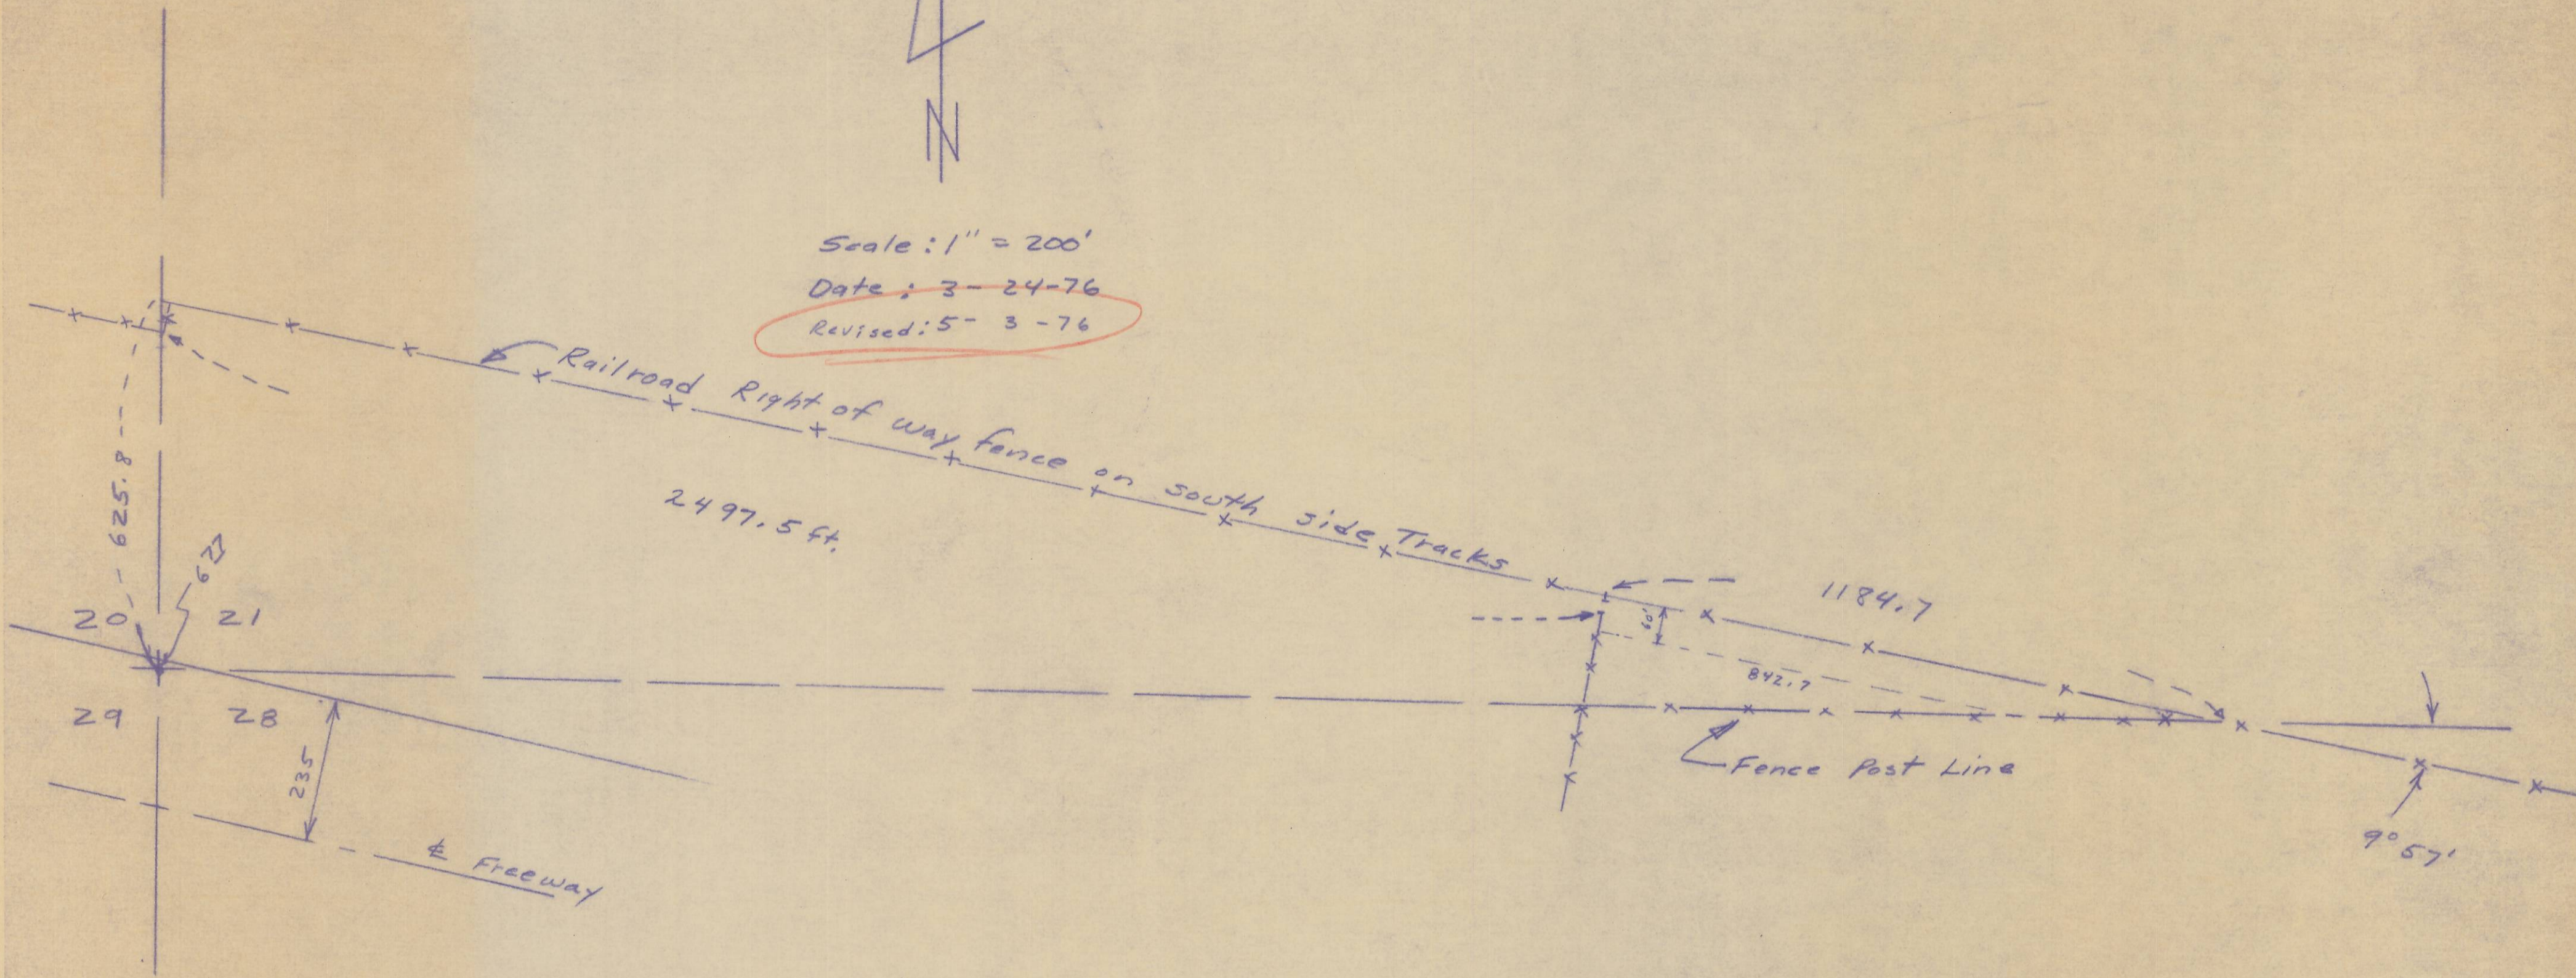

$2497.5 \times 30 = 1.72 \text{ Acres}$

Drafted to get easement
in Court case for
access

no monu set

C-211-K-385



Map For A. J. Braag
By D. L. Staebler
Redrafted from previous survey