

MAP OF SURVEY


Located in Sections 5, 6, 7 & 8, T. 7 S., R. 26 E., W.M., GRANT COUNTY, OREGON, also located in Section 36, T. 6 S., R. 25 E., W.M., and Section 31, T. 6 S., R. 26 E., W.M., MORROW COUNTY, OREGON.

for

THE U.S. FOREST SERVICE

REF. CONTRACT NO. 53 - 04R3 - 1 - 01163

BASIS OF BEARING: SOLAR OBSERVATION.
 ● FOUND a 2" G.I. pipe w/a 2 1/2" brass cap
 ● SET a 2" x 30" flanged G.I. pipe w/a 2 1/2" brass cap
 SCALE: 1" = 400 ft.
 1 METER = 3.280833333 ft.
 REF. FIELDBOOKS 1 thru 3 COLVIN POST CADASTRAL SURVEY CONTRACT NO. 53 - 04R3 - 1 - 01163.
 DATE: SURVEY BEGAN November 5, 1980.
 COMPLETED April 26, 1981.

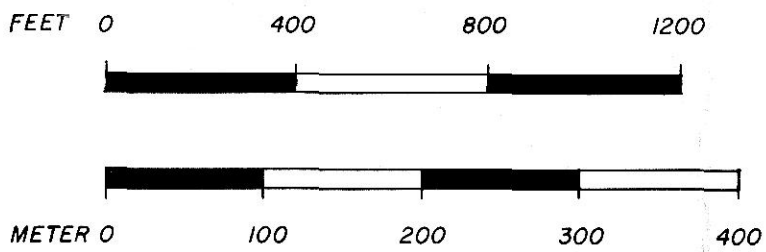

HISTORY:

TOWNSHIP 7 SOUTH, RANGES 25 AND 26 EAST WERE SURVEYED AND SUBDIVIDED BY AARON F. YORK UNDER G.L.O. CONTRACT NO. 309 DATED 1878. TOWNSHIP 6 SOUTH, RANGES 25 AND 26 WERE SURVEYED AND SUBDIVIDED BY E.W. SANDERSON UNDER G.L.O. CONTRACT NO. 368 DATED 1880. SANDERSON RETRACED THE NORTH BOUNDARY OF TOWNSHIP 7 SOUTH, RANGES 25 AND 26 EAST DURING THE PERFORMANCE OF HIS SURVEY. SANDERSON SET CORNERS COMMON TO THOSE SECTIONS IN TOWNSHIP 6 SOUTH ONLY. SEE THE ACCOMPANYING NARRATIVE FOR FURTHER INFORMATION.

PROCEDURE:

ALL CONTROLLING CORNERS WERE ENCOMPASSED IN A SERIES OF CLOSED TRAVERSES MADE WITH A WILD T-2 THEODOLITE AND AN H.P. 3805A E.D.M.. THE TWO PROPORTION QUARTER CORNERS WERE SET ONLY AFTER EXTENSIVE SEARCH IN THE VICINITIES FAILED TO YIELD ORIGINAL EVIDENCE. THE TOWNSHIP CORNER OF TOWNSHIP 6 SOUTH, RANGES 25 AND 26 EAST WAS USED FOR CONTROL, BUT THE 1/4 CORNER TO SECTION 31 ONLY WAS USED AS MINIMUM CONTROL. SEE THE ACCOMPANYING NARRATIVE FOR FURTHER INFORMATION.

CONTRACT SURVEYOR'S CERTIFICATE :


I, KURT C. WEAVER, A REGISTERED PROFESSIONAL LAND SURVEYOR IN THE STATE OF OREGON, HEREBY CERTIFY THAT THIS PLAT AND THE NOTES HEREON, OR ATTACHED, ARE A CORRECT REPRESENTATION OF A SURVEY PERFORMED BY ME OR UNDER MY DIRECTION DURING JANUARY, 1981, AT THE REQUEST OF THE U.S.D.A. FOREST SERVICE, IN ACCORDANCE WITH THE STATUTES OF THE STATE OF OREGON AND WITH THE ARTICLES OF MY CONTRACT.

BEARING TREES:

- 1 6 FOUND 2" G.I. Pipe w/ 2 1/2" brass cap exposed 3" mkd. P.L.S. 346 1979.
 W. Fir 20" dia. bears record S 85° E 19.8 ft.
 D. Fir stump bears record S 10° W 13.2 ft.
 W. Fir 21" dia. bears N 20° W 35.3 ft. (rec. N 25° W 38.3 ft.)
 Tamarack stump 30" dia. bears N 7° E 26.9 ft. (rec. N 15° E 29.0 ft.)
 Tamarack 15" dia. bears S 50° W 31.6 ft. (L.S. 346 tag)
 D. Fir 15" dia. bears S 34° E 14.9 ft. (L.S. 346 tag)
 I mark a W. Fir 8" dia. bears N 34° W 27.2 ft.
- 36 31 Set mon. as per legend exposed 12" in mound of stone.
 I mark a D. Fir 10" dia. bears N 53° 10' E 20.7 ft.
 I mark a D. Fir 6" dia. bears N 36° 12' W 82.2 ft.
- 1/4 S 6 Set mon. as per legend exposed 24" in a mound of stone, at the proportion position.
 I mark a P. Pine 10" dia. bears S 29° 58' E 82.6 ft.
 I mark a P. Pine 8" dia. bears N 83° 22' W 31.0 ft.
- 1/4 S 31 Found orig. stone 12" x 15" x 10" mkd. 1/4 on the North face firmly set. I replace same w/ mon. as per legend exposed 12" in a mound of stone.
 I mark a D. Fir 11" dia. bears N 9 1/2° E 22.4 ft.
 I mark a W. Fir 6" dia. bears S 68 1/2° E 21.1 ft.

- 6 5 Found orig. stone 14" x 12" x 6" with 5 notches on the East and 1 notch on the West, firmly set. I set mon. as per legend.
 D. Fir 9" dia. bears West 7.5 ft.
 D. Fir 11" dia. bears N 51 1/2° W 38.1 ft.
 P. Pine 17" dia. w/ scribe marks vis. bears S 68° E 6.1 ft. (not of record)
- 1/4 6 5 Set mon. as per legend exposed 8" in a mound of stone at the proportion position.
 I mark a D. Fir 6" dia. bears N 63° 46' E 7.5 ft.
 I mark a W. Fir 8" dia. bears N 83° 00' W 148 ft.
- 6 5 Found a 2" G.I. Pipe w/ 2 1/2" brass cap exposed 6" in a mound of stone. mkd. L.S. 346 1979.
 D. Fir 13" dia. bears N 63° 52' E 47.3 ft. (rec. N 64 1/2° E 47.8 ft.)
 P. Pine 10" dia. bears S 65° 11' E 59.0 ft. (rec. S 65 3/4° E 59.0 ft.)
 P. Pine 10" dia. bears S 51° 24' W 62.4 ft. (rec. S 51 1/2° W 62.4 ft.)
 D. Fir 10" dia. bears N 35° 37' W 49.6 ft. (rec. N 35 3/4° W 49.5 ft.)
- N 1/16 7 8 Found 2" G.I. Pipe w/ 2 1/2" brass cap exposed 15" in a mound of stone mkd. P.L.S. 346 1979.
 P. Pine 9" dia. bears S 25° 28' E 64.5 (rec. S 27 1/2° E 64.6 ft.)
 P. Pine 12" dia. bears N 75° 48' W 38.8 ft. (rec. N 77 1/2° W 38.5 ft.)

KURT C. WEAVER
 REGISTERED PROFESSIONAL
 LAND SURVEYOR
 OREGON LICENSE NO. 1679

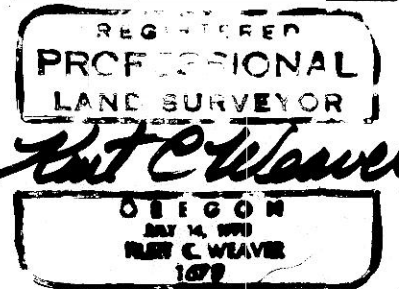

RECEIVED BY
 Morrow County Survey
 Date August 7, 1981
 Rec'd By M. Hughes
 No. C-435-K

C-435-K-