


2004000  
2

2008000  
2

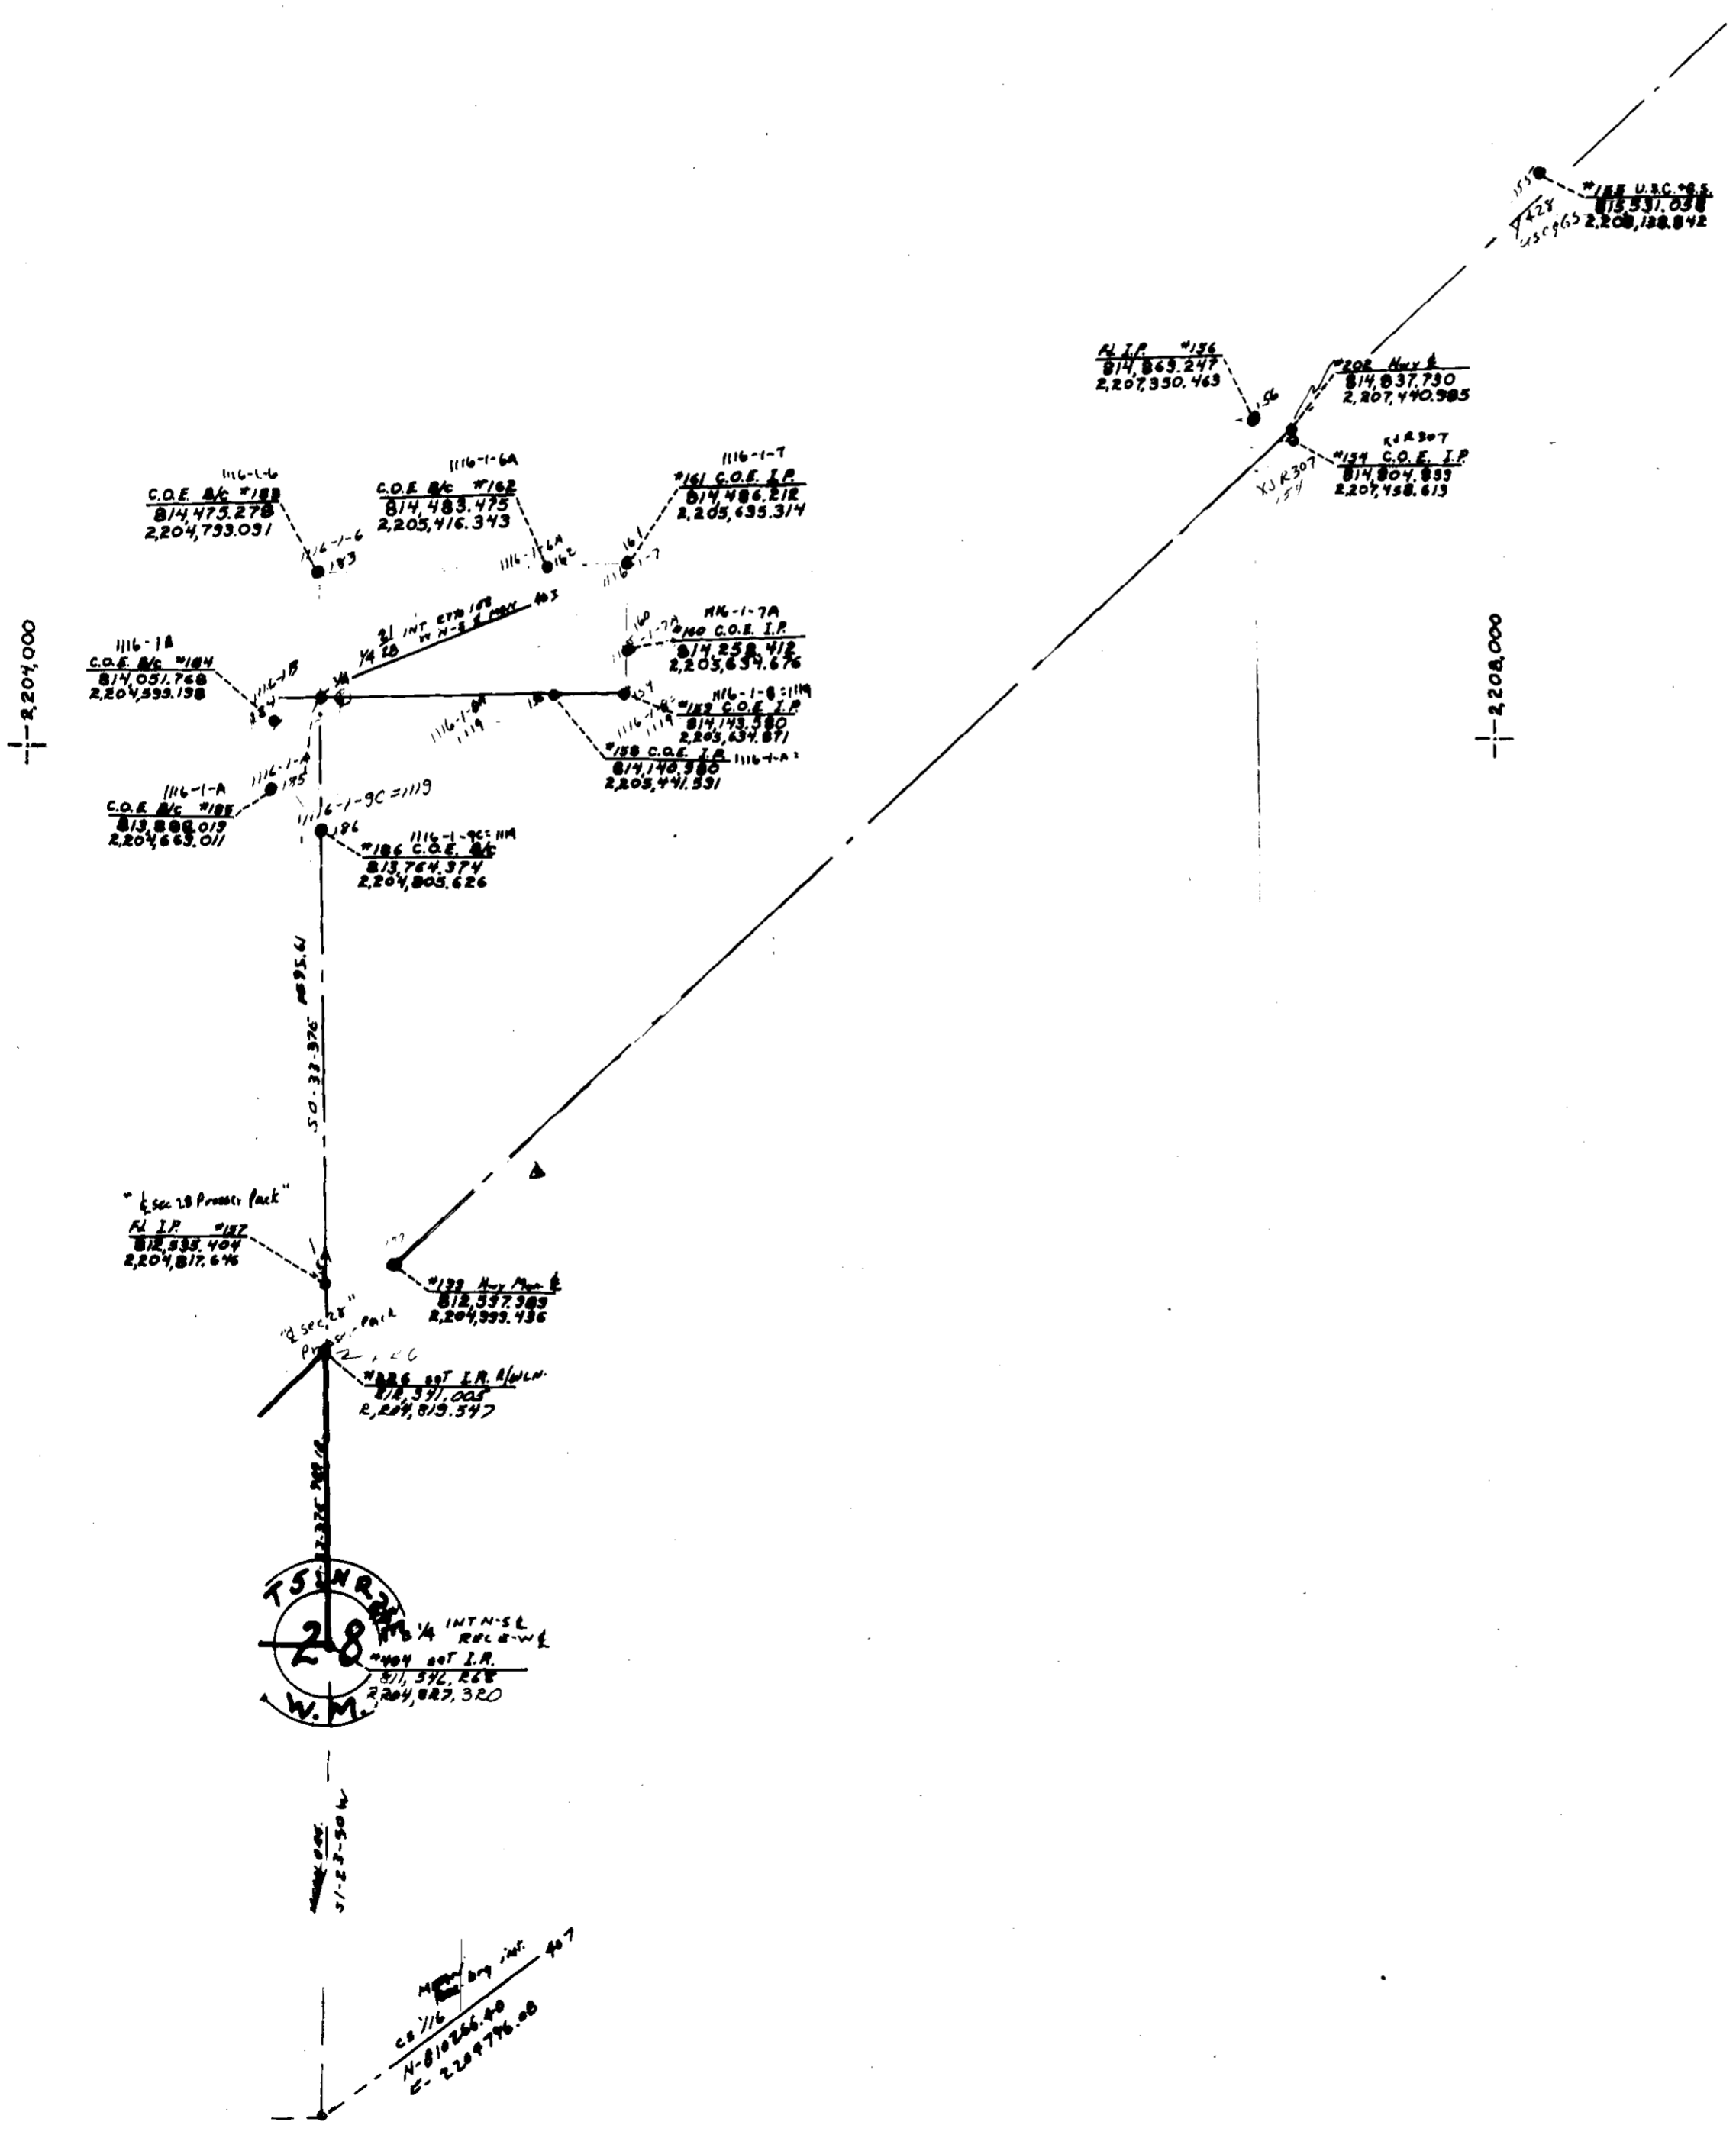

201000  
2

2020000  
2

814,000

2030000  
2

814,000

ENG -- WASH  
UMATILLA MNR  
Scale 1" = 400'  
July 1973

C-3H  
75N 103E  
810,000

3 H

810,000

C-3H-555