


W. Standley 5-83

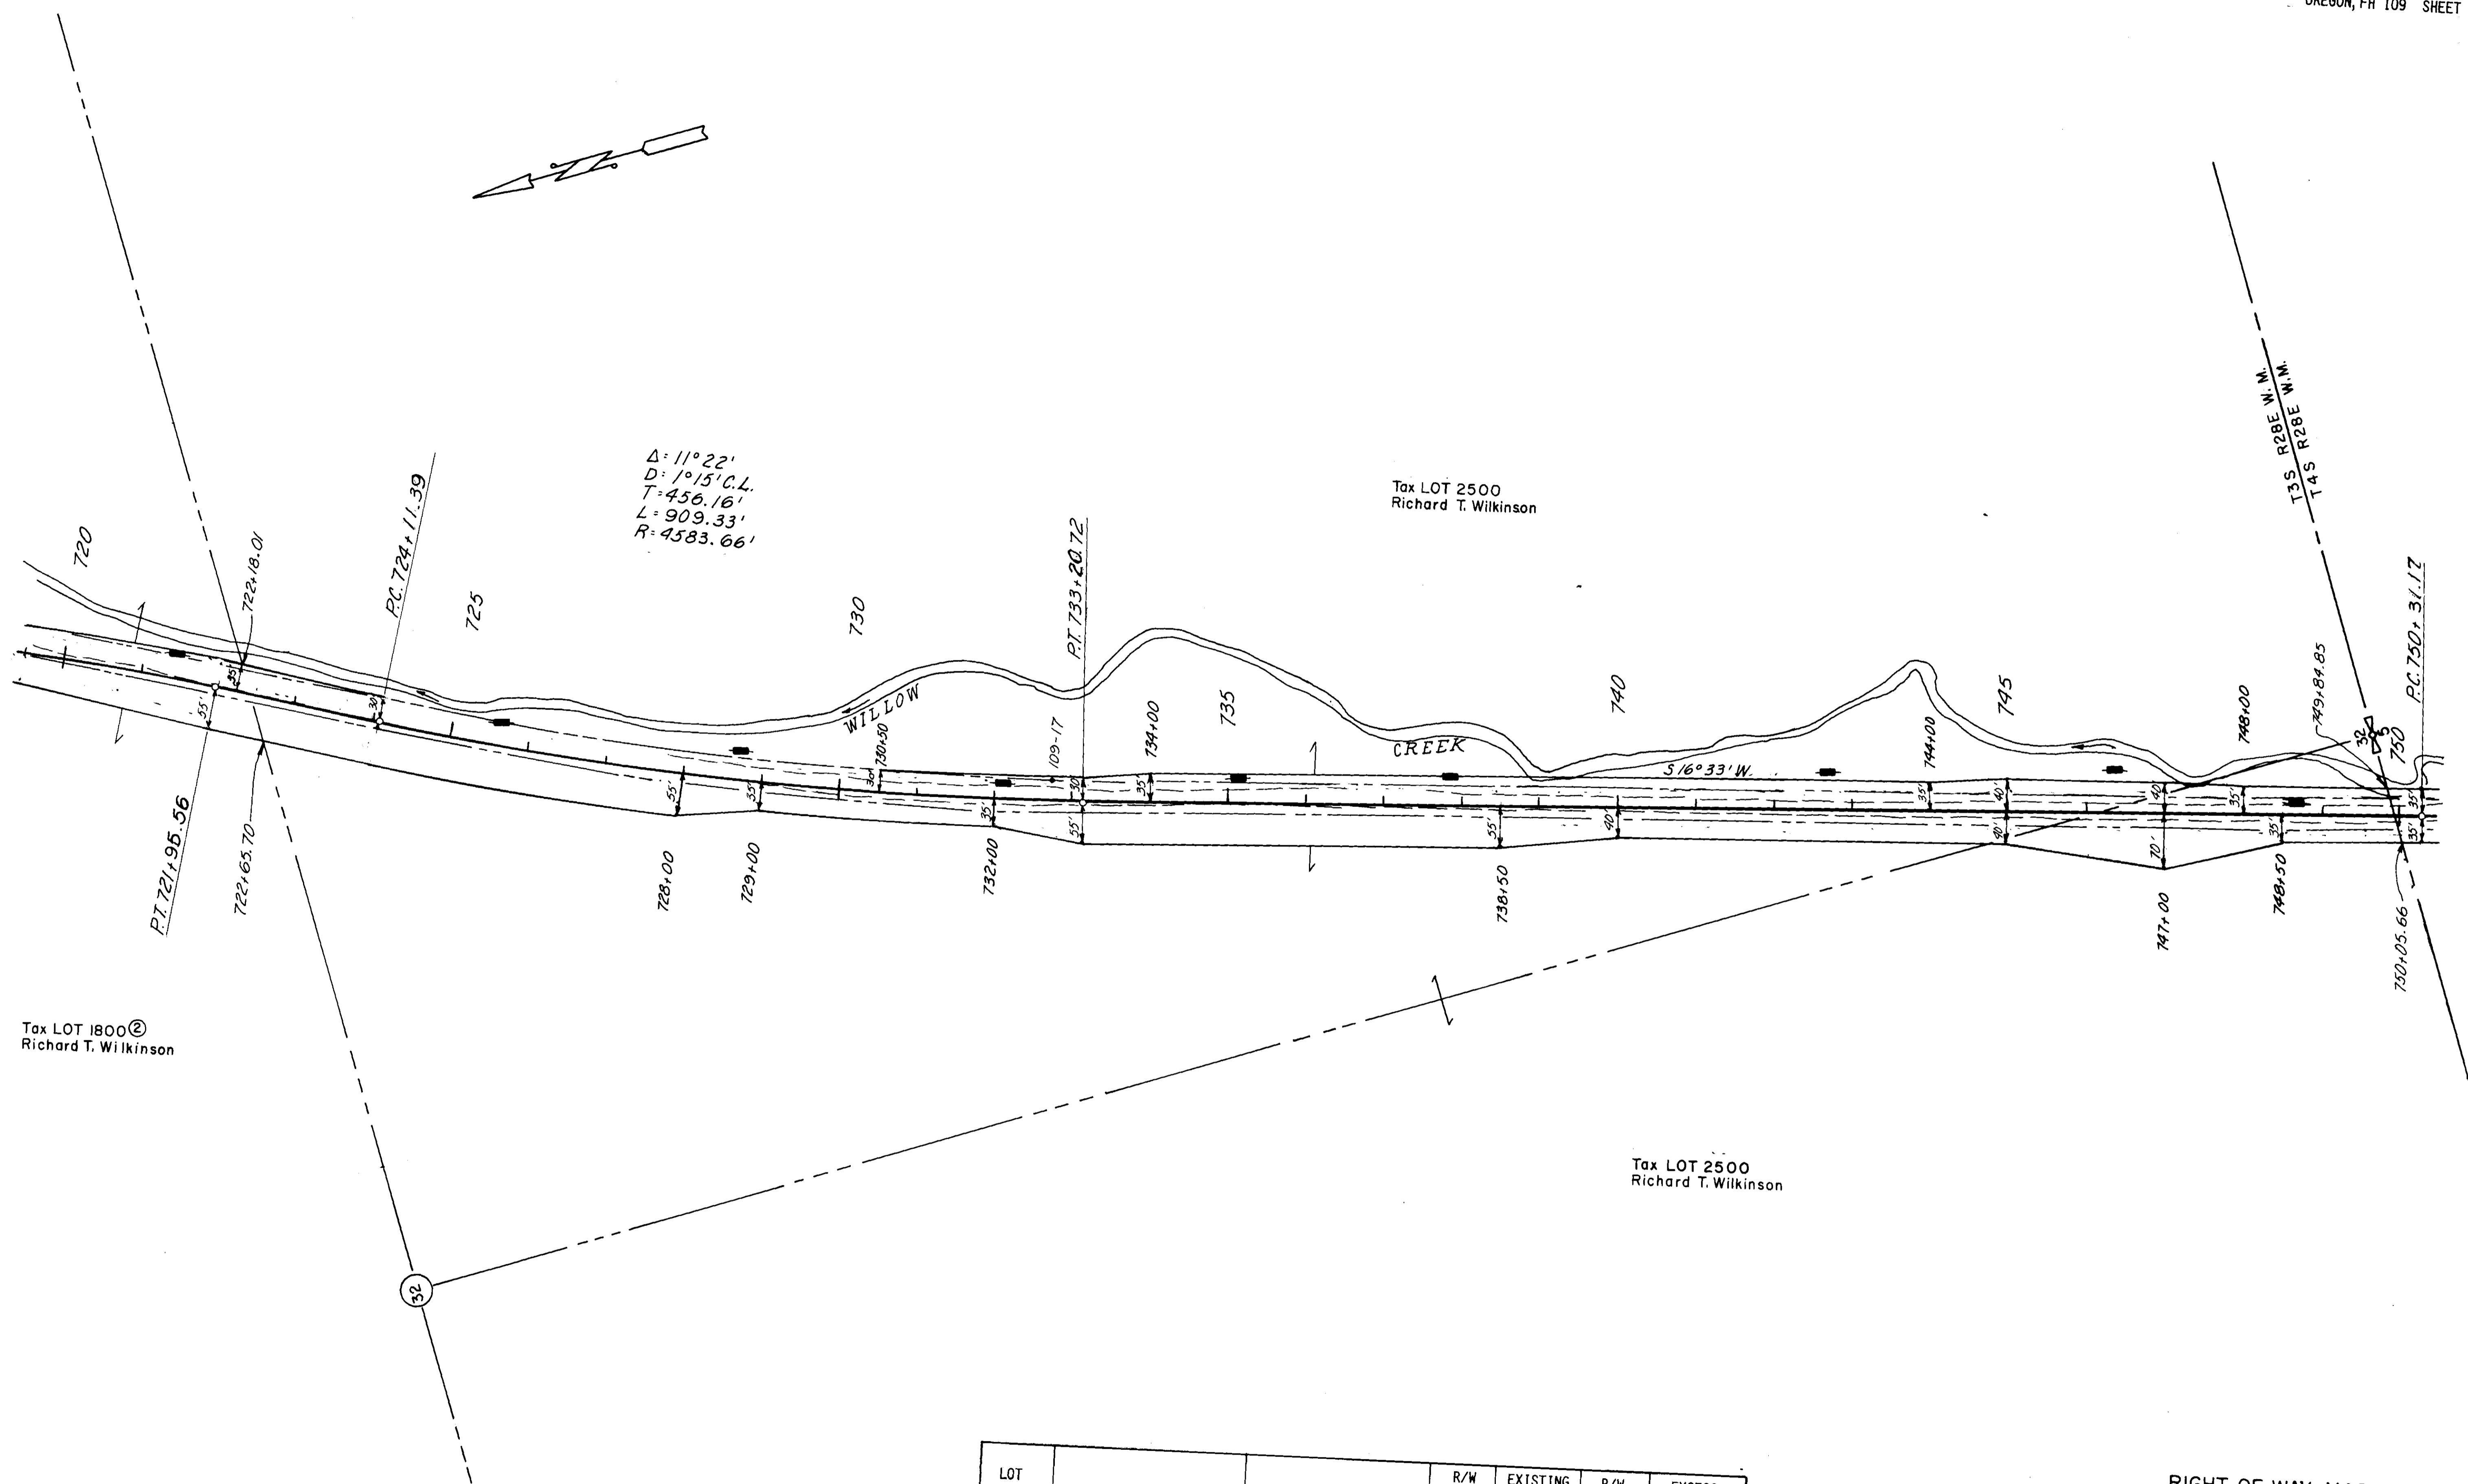

Tax LOT 1800 ©
Richard T. Wilkinson

Tax LOT 2500
Richard T. Wilkinson

Tax LOT 2500
Richard T. Wilkinson

LOT NUMBER	OWNERSHIP	STATION TO STATION	R/W REQ'D ACRES	EXISTING R/W ACRES	R/W TAKE ACRES	EXCESS R/W ACRES
2500	Richard T. Wilkinson	722+36.56-749+95.26	5.14	2.53	2.61	

RIGHT OF WAY MAP
OREGON FOREST HIGHWAY PROJECT FH 109
WILLOW CREEK
MORROW COUNTY
OREGON

D-634-K-625

D-634-K