


C. Borstad 9-83  
W. Standley 9-83

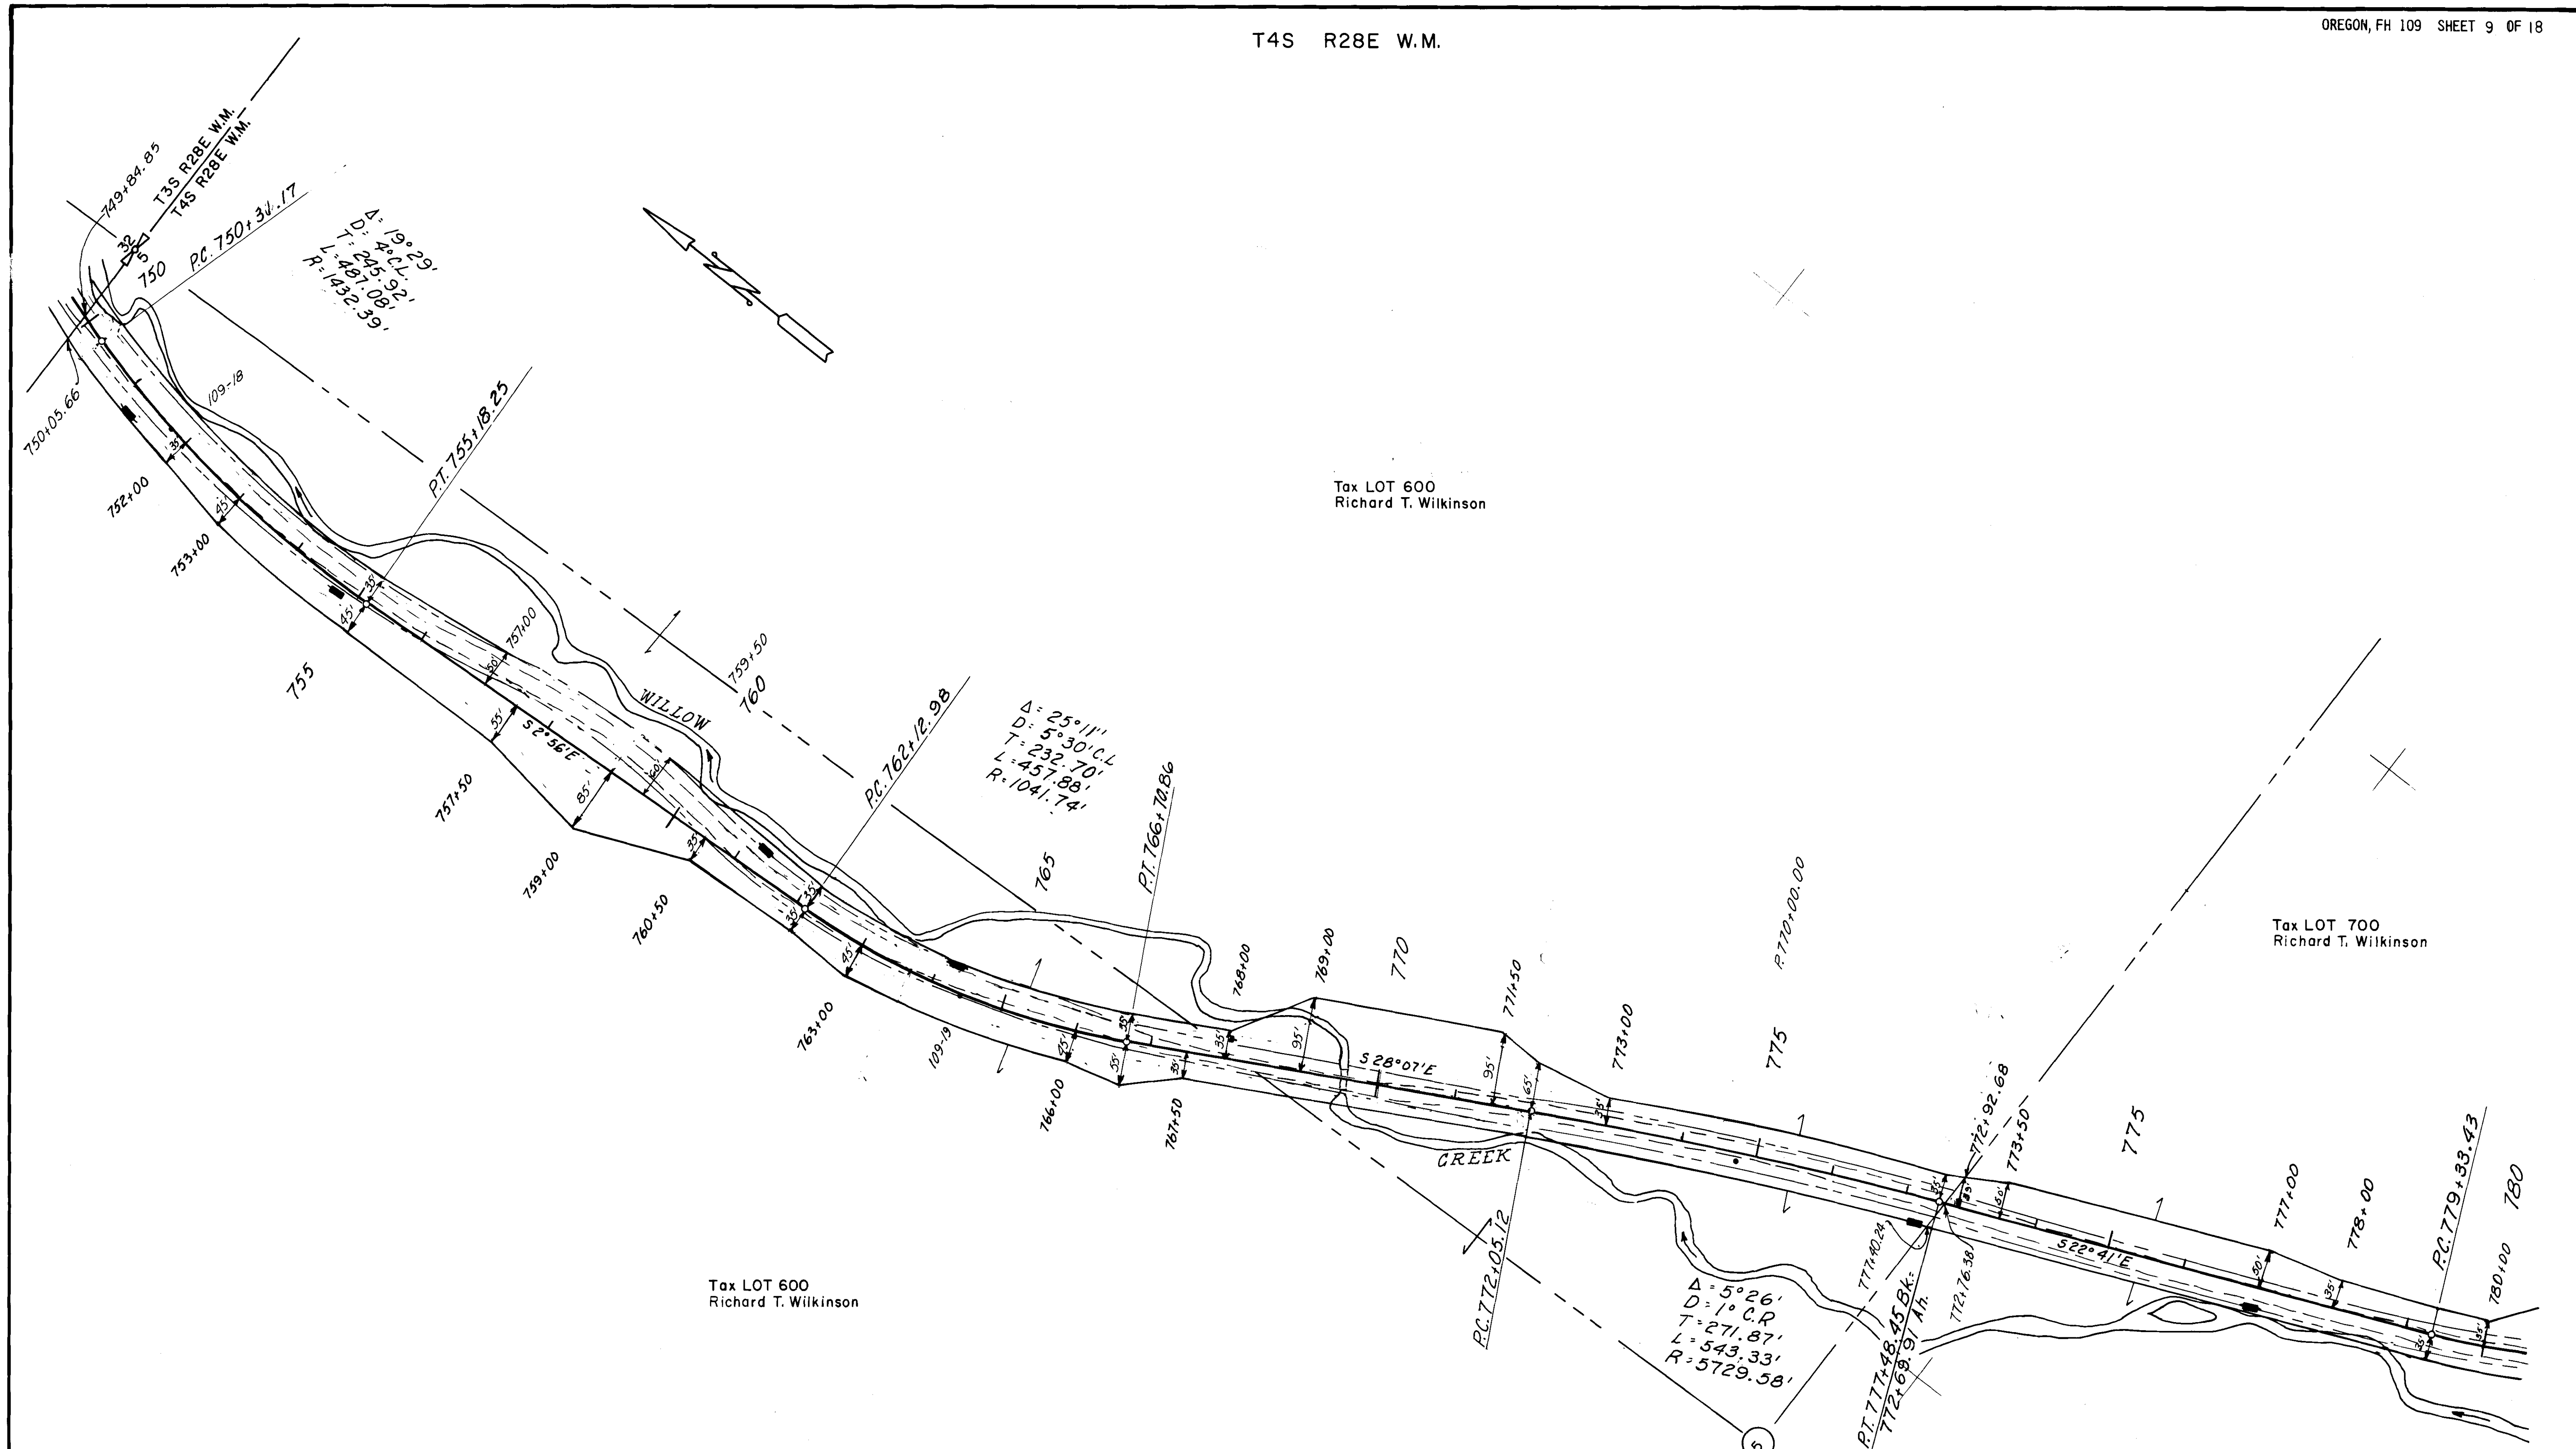

Tax LOT 600  
Richard T. Wilkinson

Tax LOT 700  
Richard T. Wilkinson

LOT NUMBER	OWNERSHIP	STATION TO STATION	R/W REQ'D ACRES	EXISTING R/W ACRES	R/W TAKE ACRES	EXCESS R/W ACRES
600	Richard T. Wilkinson	749+95.26-772+76.38	5.65	2.53	3.12	

RIGHT OF WAY MAP  
 OREGON FOREST HIGHWAY PROJECT FH 109  
 WILLOW CREEK  
 MORROW COUNTY  
 OREGON