


C. Borstod 9-83  
W. Standley 9-83

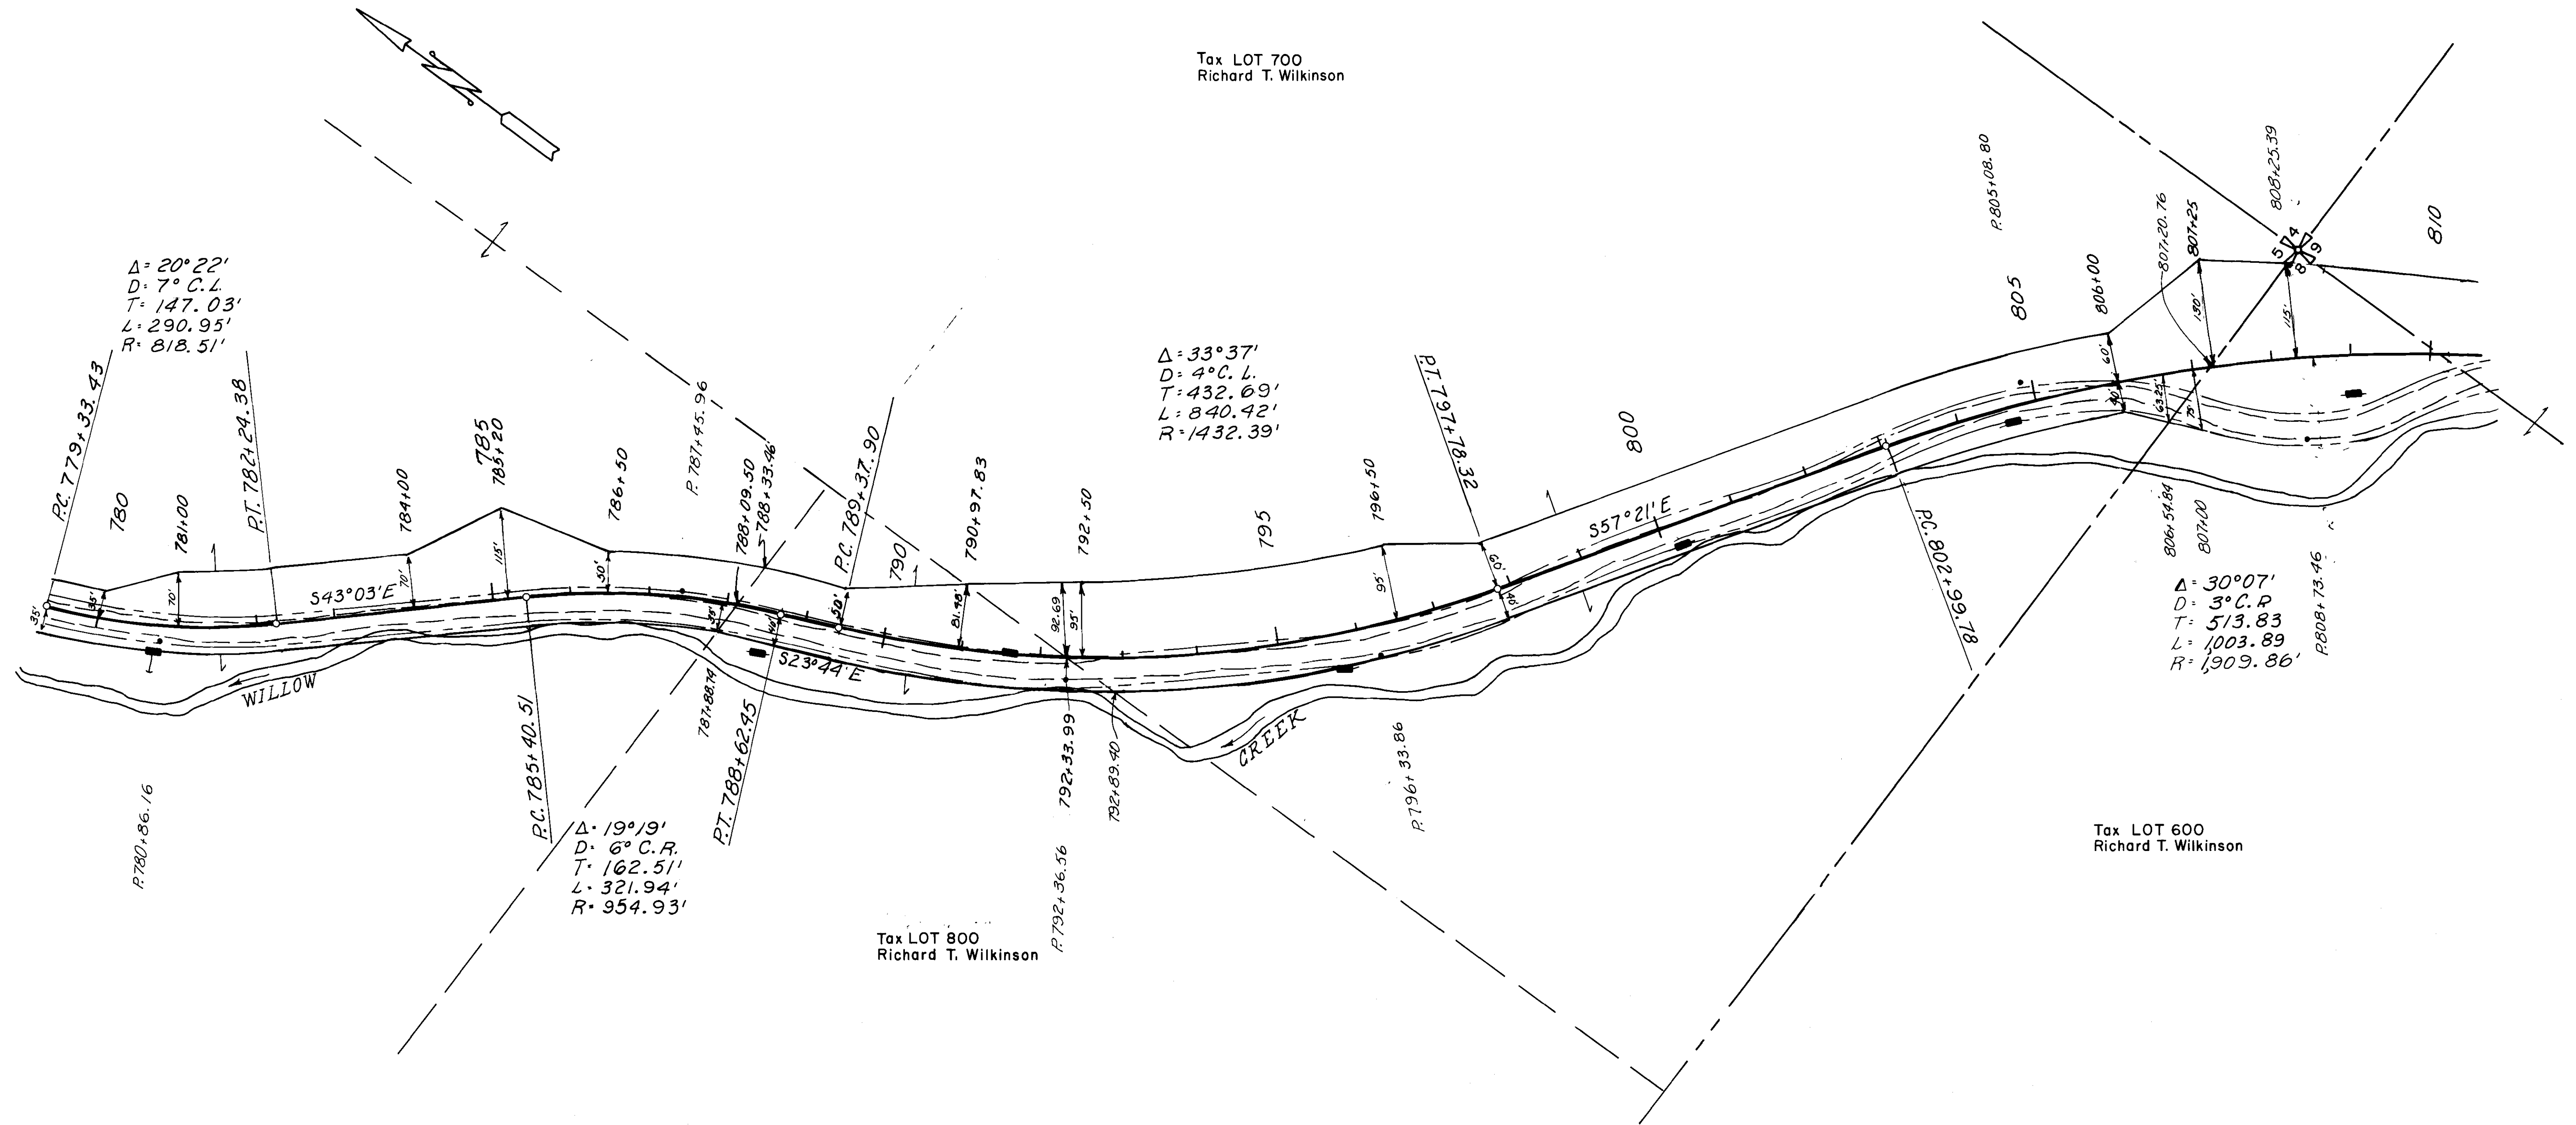

$\Delta = 19^{\circ}19'$   
D: 6° C.R.  
T: 162.51'  
L: 321.94'  
R: 354.93'

$\Delta = 33^{\circ}37'$   
D: 4° C.L.  
T: 432.69'  
L: 840.42'  
R: 1432.39'

$\Delta = 30^{\circ}07'$   
D: 3° C.R.  
T: 513.83  
L: 1003.89  
R: 1909.86'

LOT NUMBER	OWNERSHIP	STATION TO STATION	R/W REQ'D ACRES	EXISTING R/W ACRES	R/W TAKE ACRES	EXCESS R/W ACRES
700	Richard T. Wilkinson	772+76.38-788+09.50 792+33.99-807+20.76	7.42	2.69	4.73	
800	Richard T. Wilkinson	788+09.50-792+33.99	0.93	0.43	0.50	

RIGHT OF WAY MAP  
OREGON FOREST HIGHWAY PROJECT FH 109  
WILLOW CREEK  
MORROW COUNTY  
OREGON