

T4S R28E W.M.


Tax LOT 600  
Richard T. Wilkinson

$\Delta = 25^\circ 45'$   
 $D = 10^\circ \text{ C.L.}$   
 $T = 130.96'$   
 $L = 257.50'$   
 $R = 572.96'$

$\Delta = 22^\circ 32'$   
 $D = 10^\circ \text{ C.L.}$   
 $T = 114.14'$   
 $L = 225.33'$   
 $R = 572.96'$

$\Delta = 39^\circ 10'$   
 $D = 15^\circ \text{ C.R.}$   
 $T = 135.89'$   
 $L = 261.11'$   
 $R = 381.97'$

C. Borstad 9-83  
W. Standley 9-83

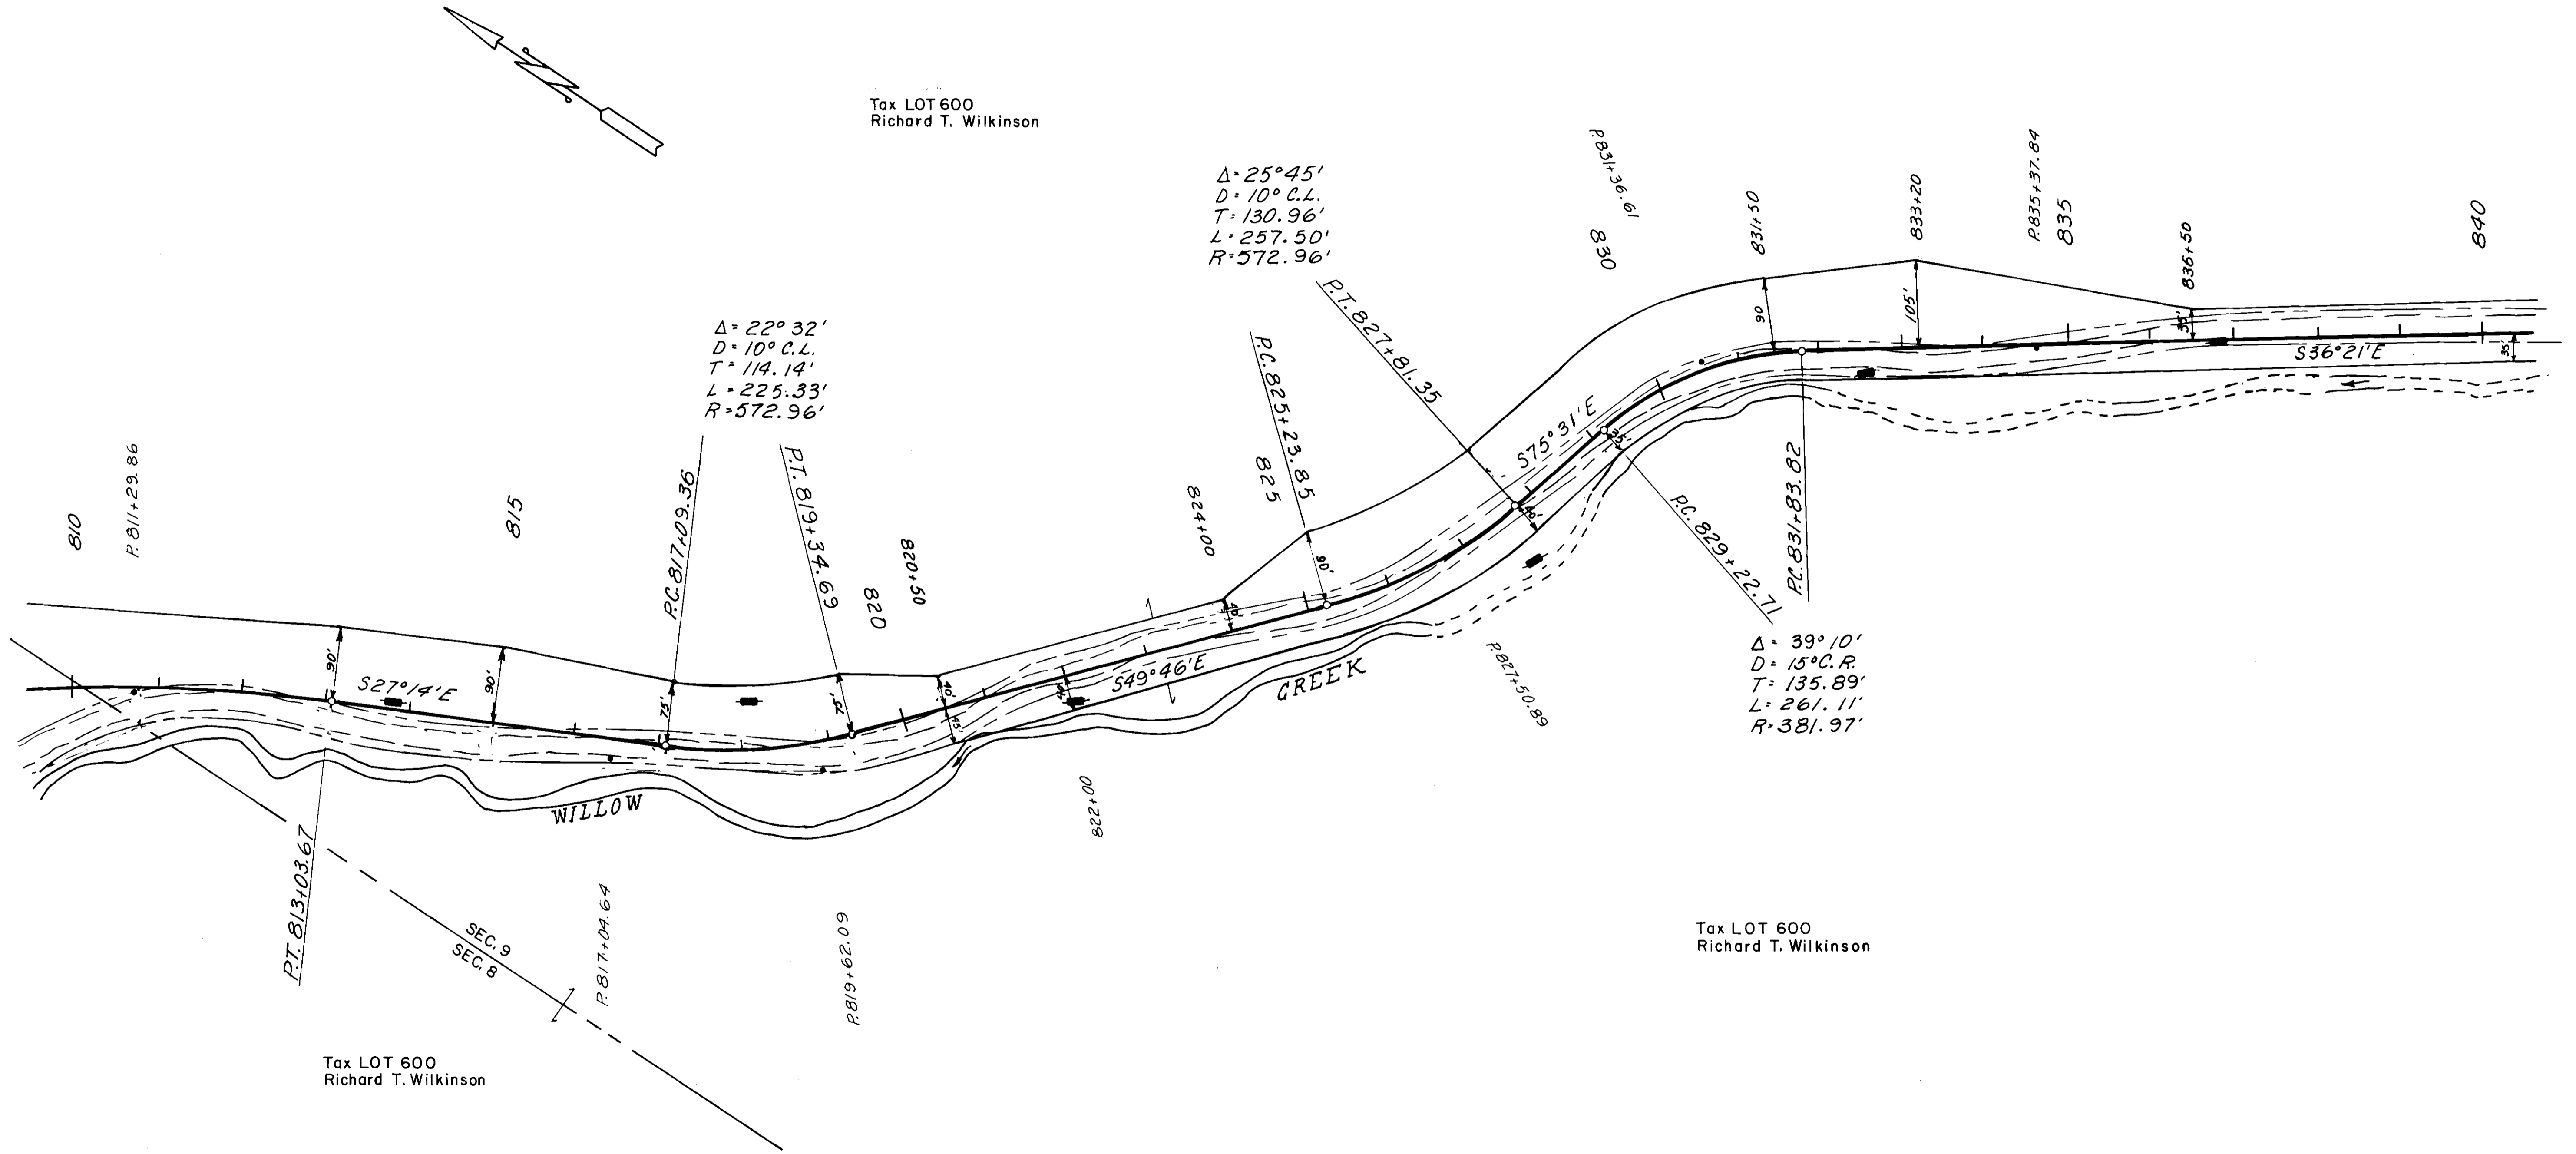

Tax LOT 600  
Richard T. Wilkinson

Tax LOT 600  
Richard T. Wilkinson

LOT NUMBER	OWNERSHIP	STATION TO STATION	R/W REQ'D ACRES	EXISTING R/W ACRES	R/W TAKE ACRES	EXCESS R/W ACRES
600	Richard T. Wilkinson	807+70.26-934+44.32	28.84	11.73	17.11	

RIGHT OF WAY MAP  
OREGON FOREST HIGHWAY PROJECT FH 109  
WILLOW CREEK  
MORROW COUNTY  
OREGON

D-634-K-628

D-634-K