


T4S R28E W.M.

Tax LOT 600  
Richard T. Wilkinson

Tax LOT 600  
Richard T. Wilkinson

C. Barsford 9-83  
W. Standley 9-83

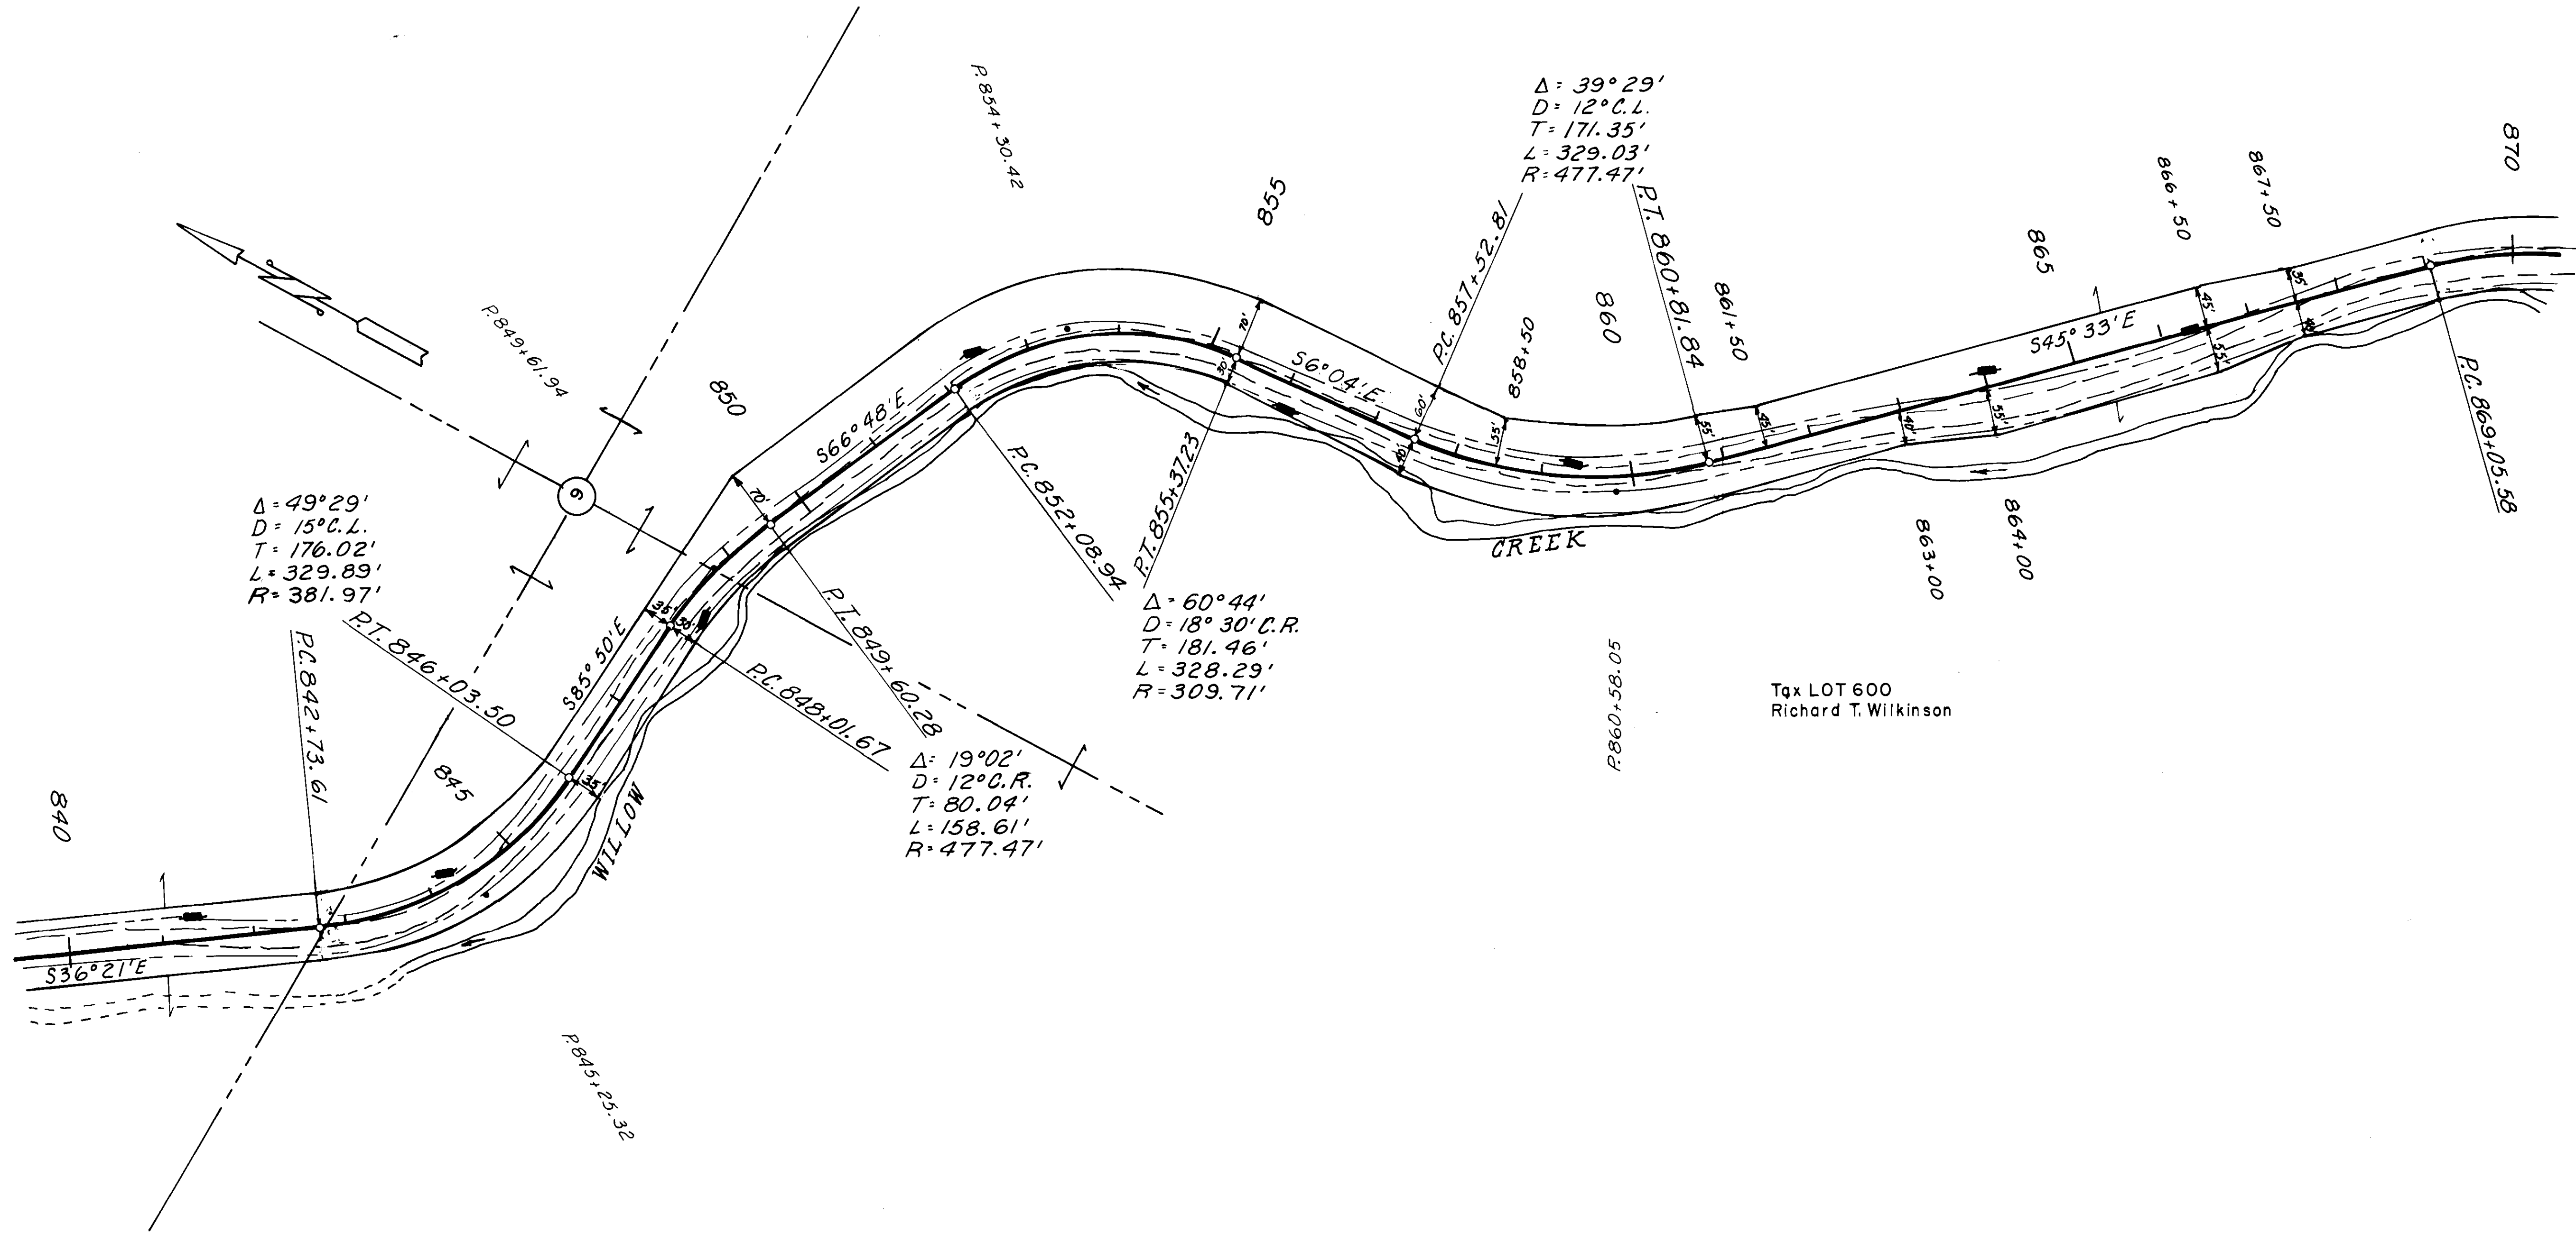

RIGHT OF WAY MAP  
OREGON FOREST HIGHWAY PROJECT FH 109  
WILLOW CREEK  
MORROW COUNTY  
OREGON

D-634-K-629

D-634-K