

T4S R28E W.M.




Tax LOT 601  
Dick Schmidt

Tax LOT 603  
Leon Ball

Tax LOT 602  
Timothy Adams

Tax LOT 600  
Richard T. Wilkinson

Tax LOT 600  
Richard T. Wilkinson

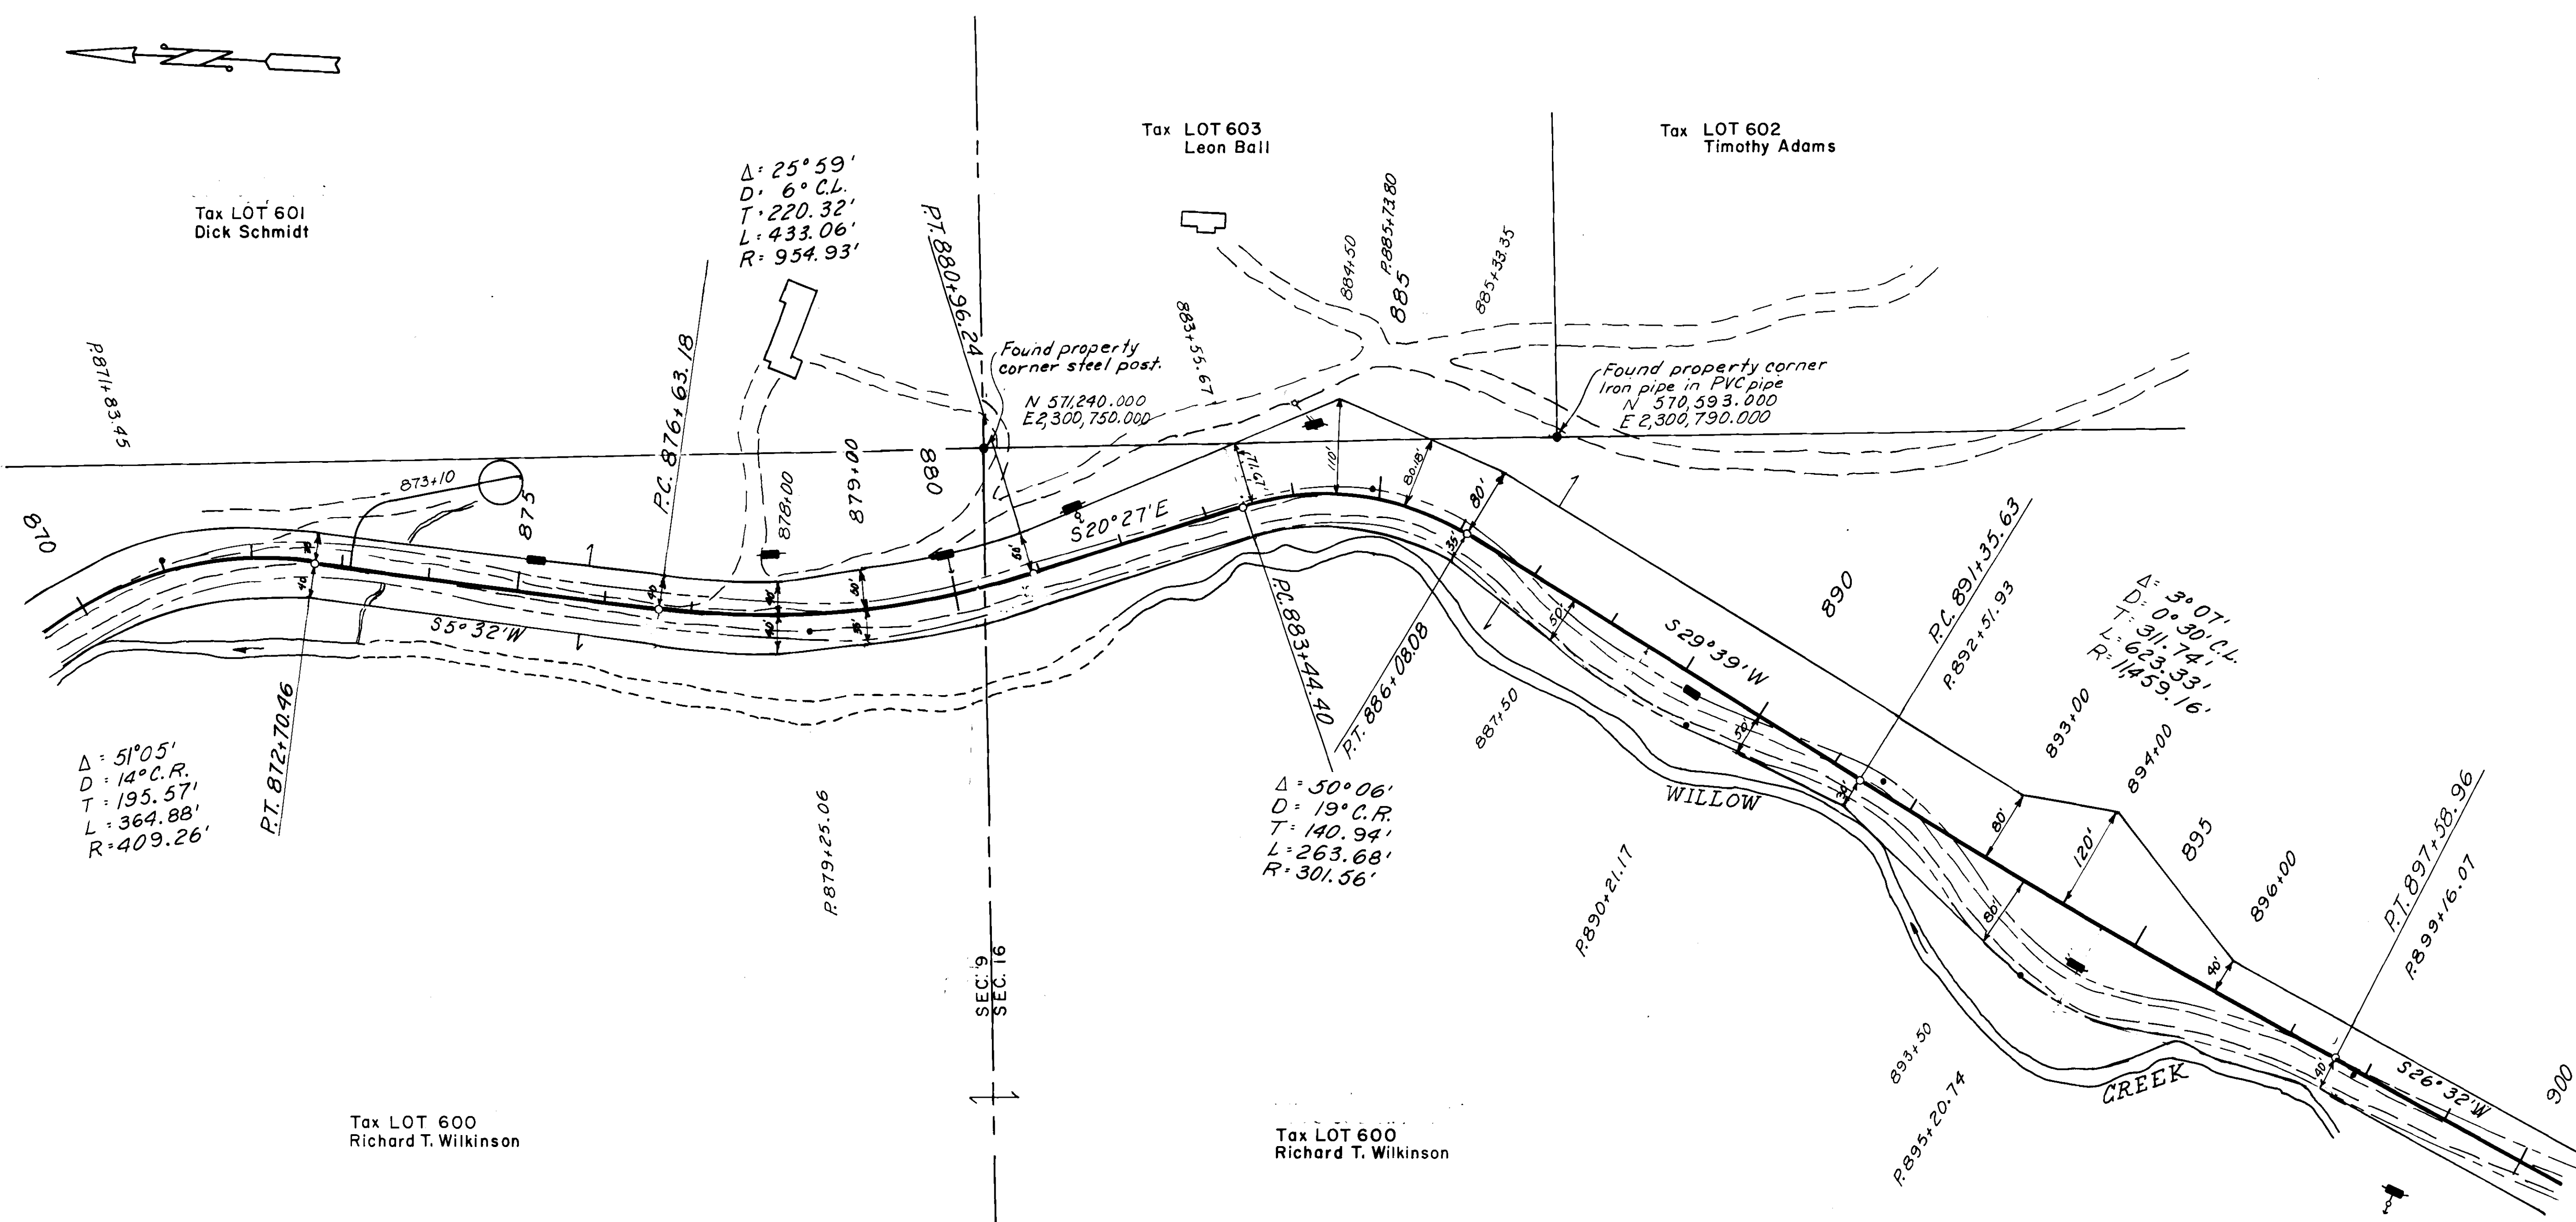

C. Borstad 9-83  
W. Standley 9-83

LOT NUMBER	OWNERSHIP	STATION TO STATION	R/W REQ'D ACRES	EXISTING R/W ACRES	R/W TAKE ACRES	EXCESS R/W ACRES
603	Leon Ball	883+55.67-885+33.35	0.13	0.00	0.13	

RIGHT OF WAY MAP  
OREGON FOREST HIGHWAY PROJECT FH 109  
WILLOW CREEK  
MORROW COUNTY  
OREGON

D-634-K-630

D-634-K