


T4S R28E W.M.

C. Borstad
W. Standley
9-83
9-83



Tax LOT 600
Richard T. Wilkinson

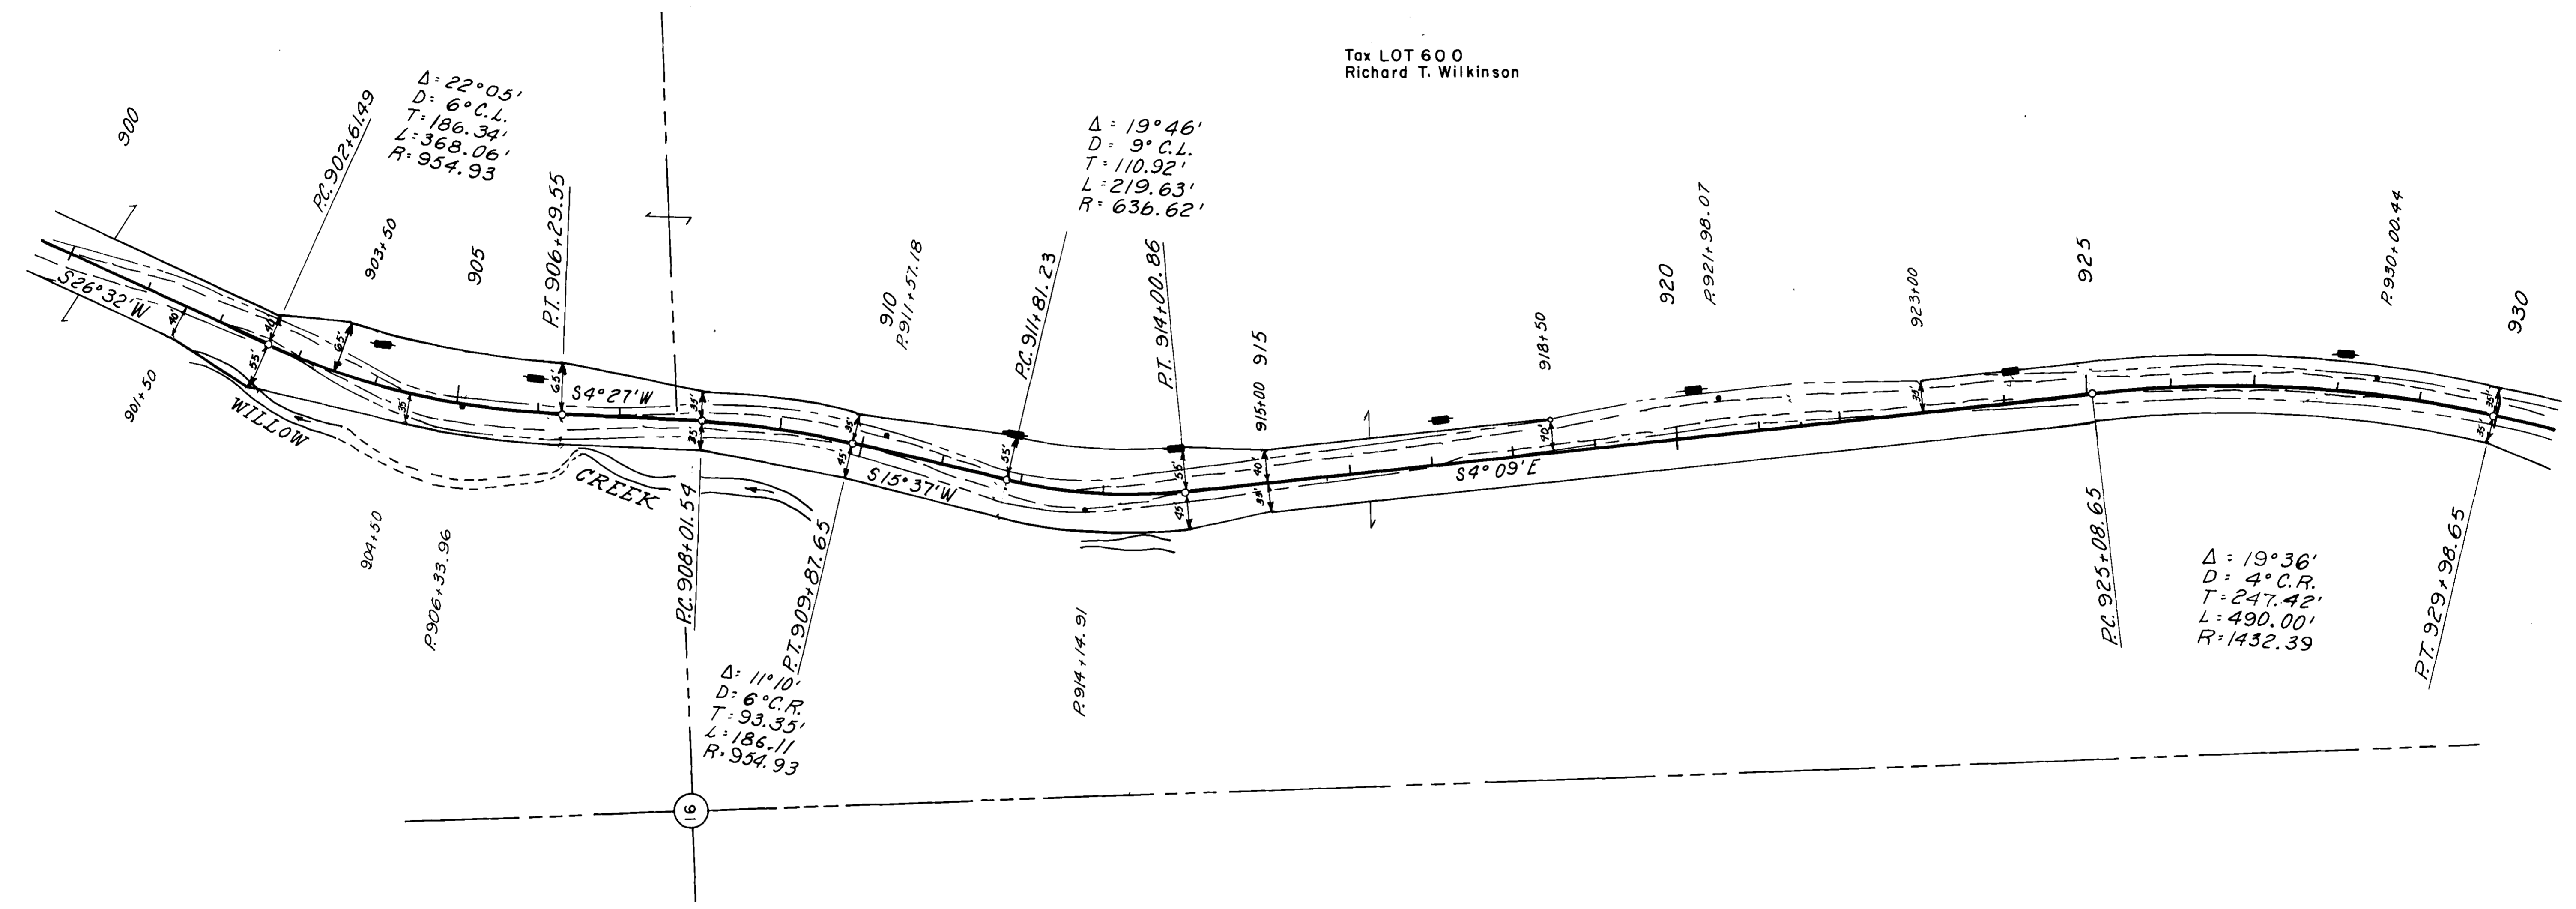

RIGHT OF WAY MAP
 OREGON FOREST HIGHWAY PROJECT FH 109
 WILLOW CREEK
 MORROW COUNTY
 OREGON

D-634-K-631

D-634-K