


T4S R28E W.M.

C. Borstad 9-83
W. Stenofsky 9-83

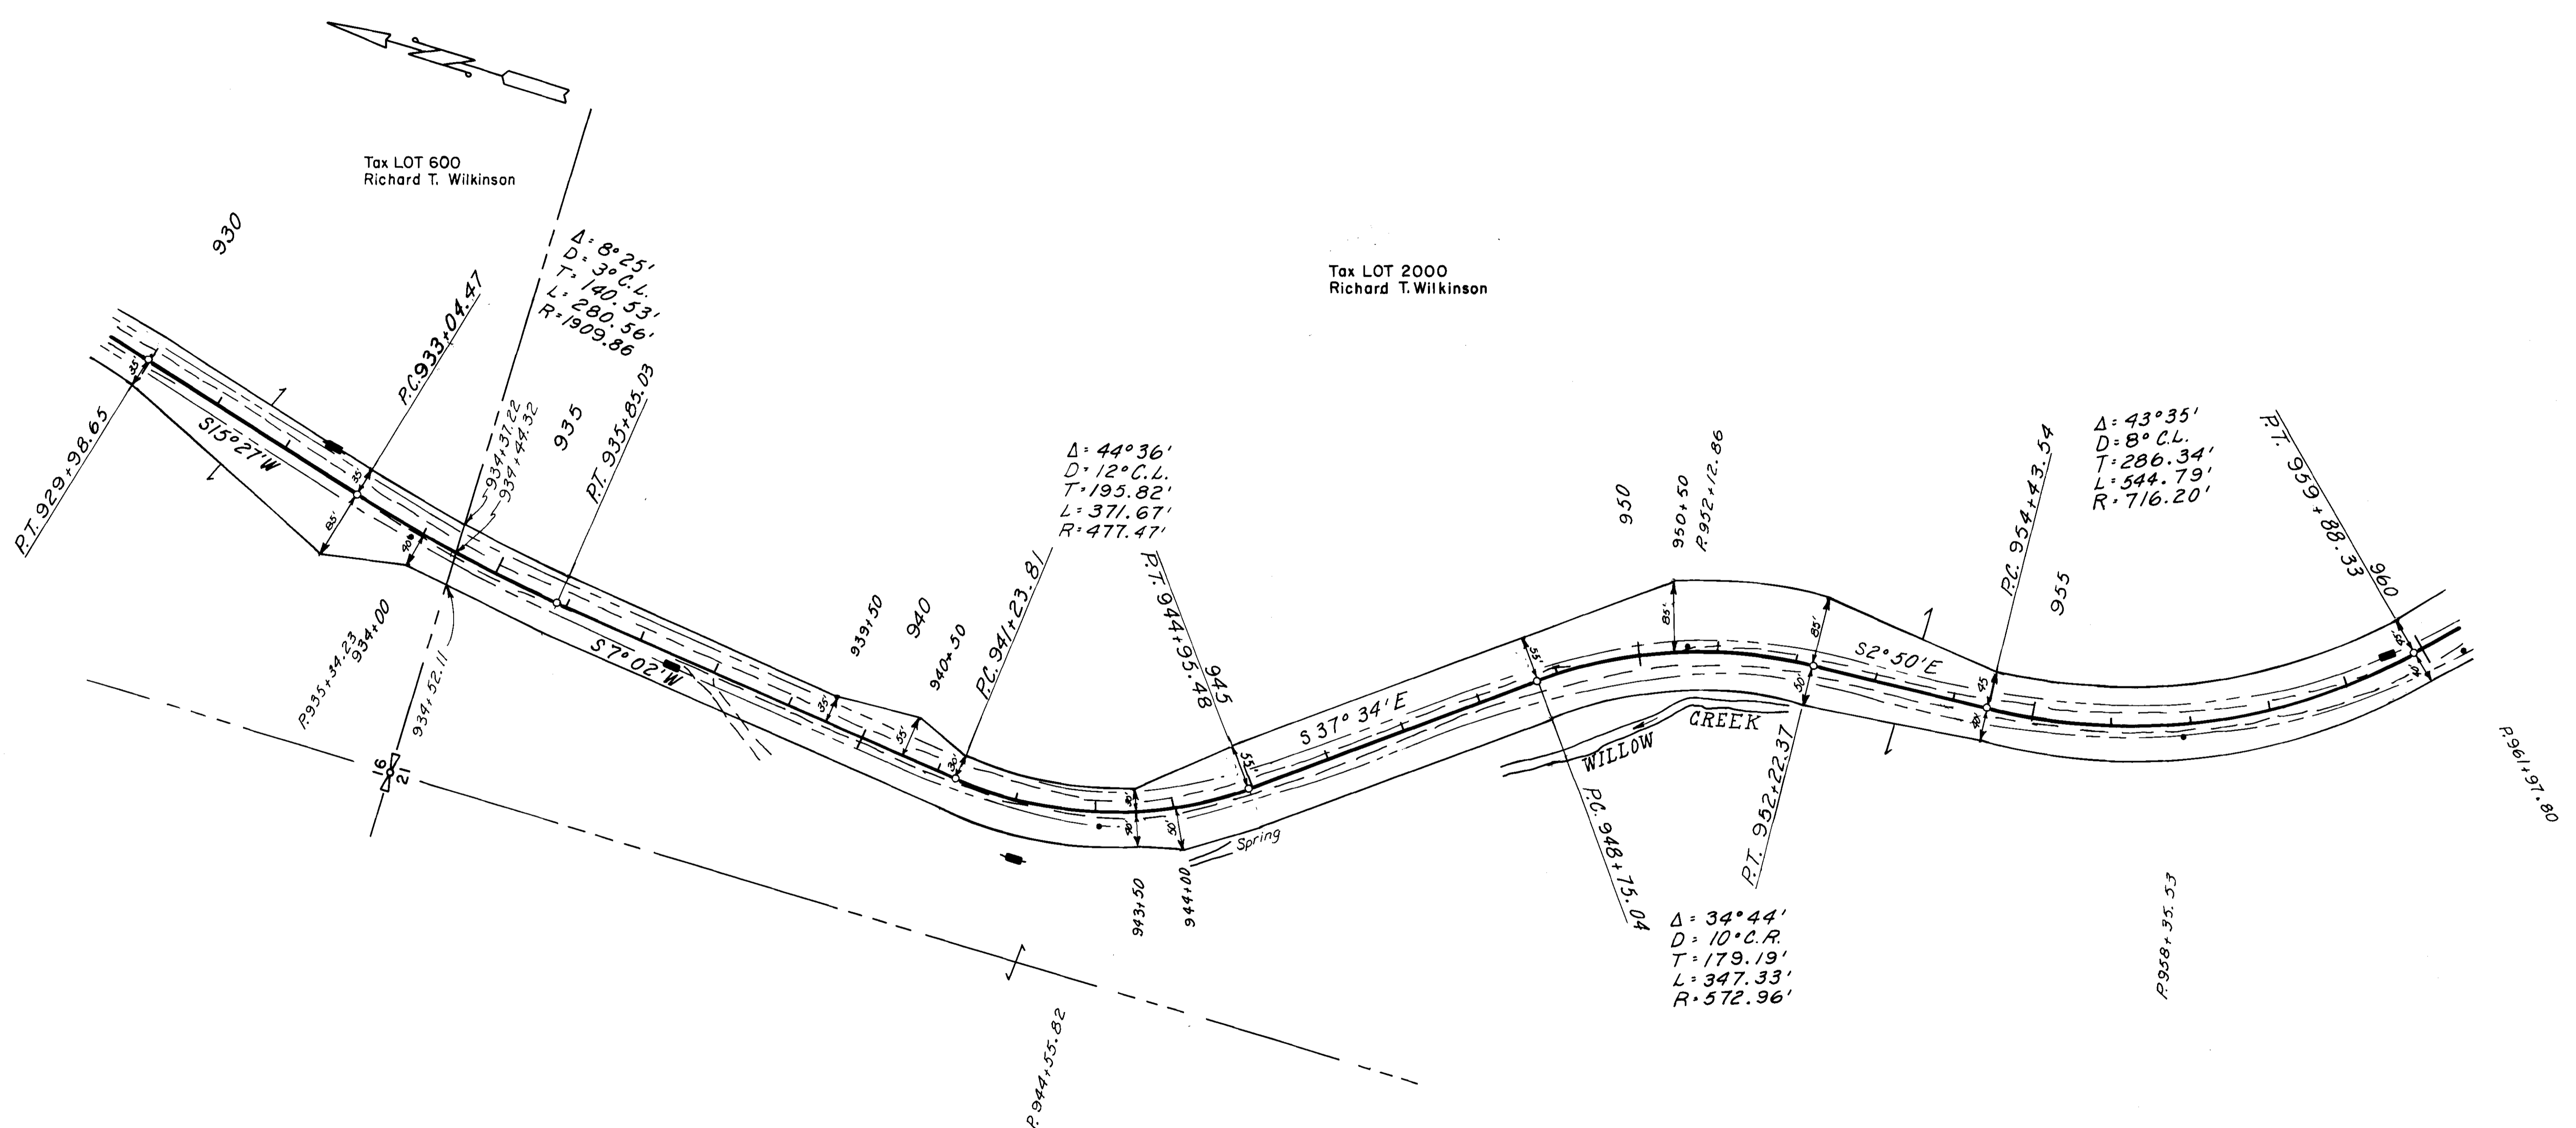

LOT NUMBER	OWNERSHIP	STATION TO STATION	R/W REQ'D ACRES	EXISTING R/W ACRES	R/W TAKE ACRES	EXCESS R/W ACRES
2000	Richard T. Wilkinson	934+44.32-960+80.69	5.63	2.42	3.21	

D-634-K-632

RIGHT OF WAY MAP
OREGON FOREST HIGHWAY PROJECT FH 109
WILLOW CREEK
MORROW COUNTY
OREGON