


T4S R28E W.M.

C. Borsfod 9-83  
W. Standley 9-83

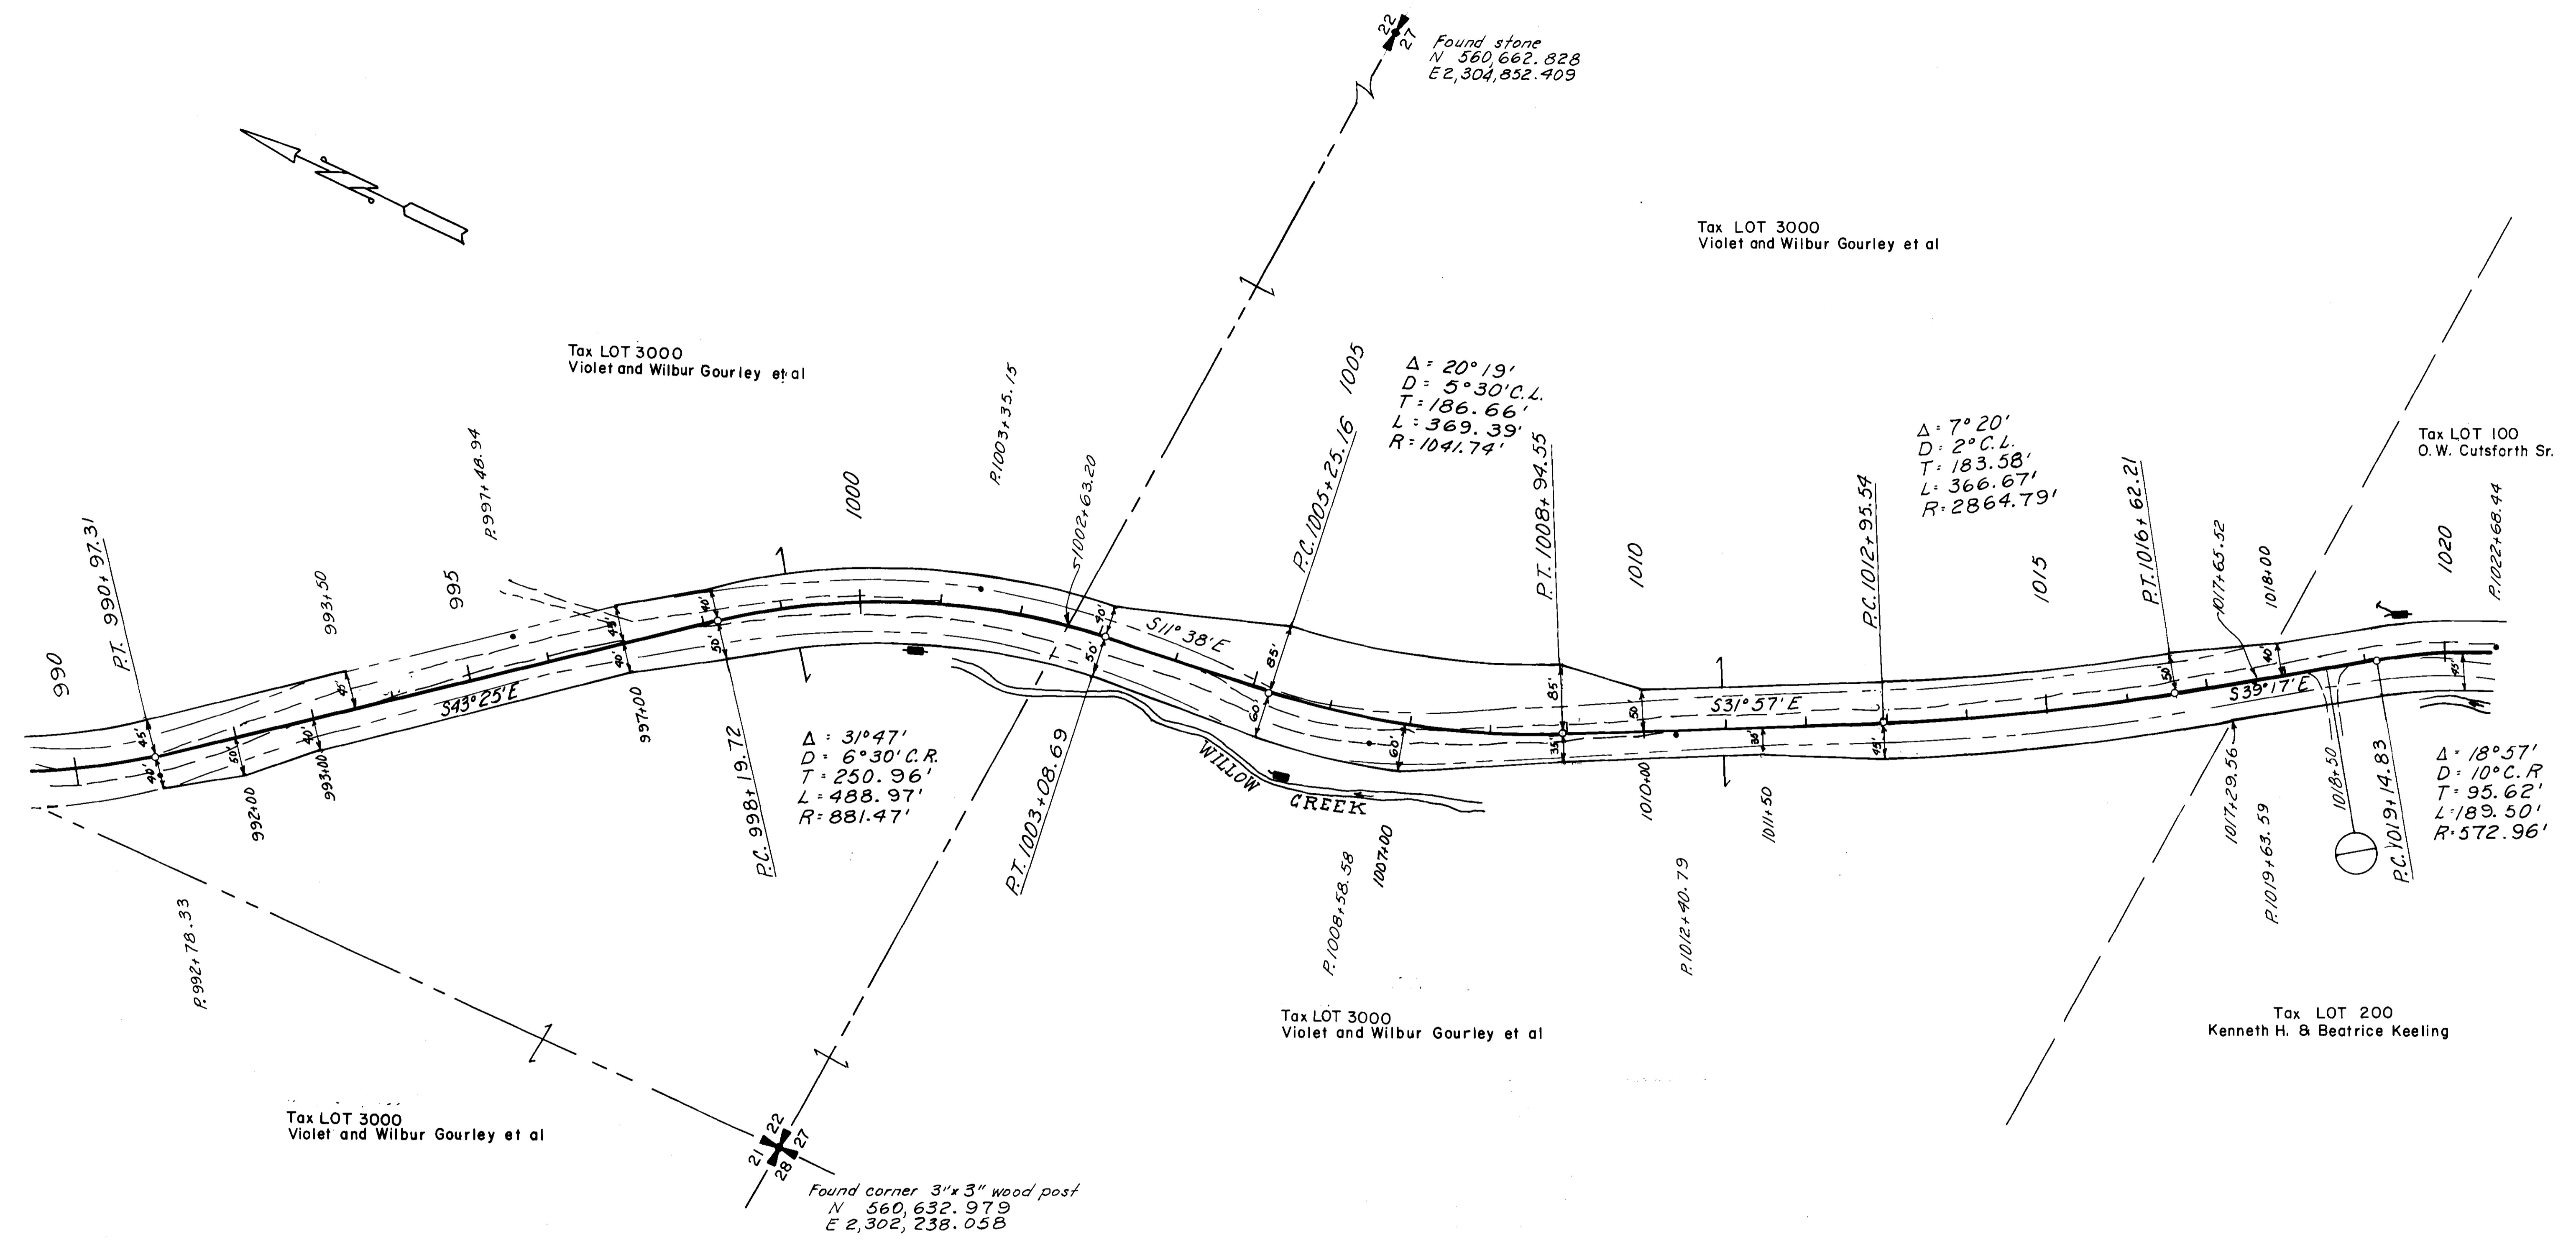

LOT NUMBER	OWNERSHIP	STATION TO STATION	R/W REQ'D ACRES	EXISTING R/W ACRES	R/W TAKE ACRES	EXCESS R/W ACRES
3000	Violet & Wilbur Gourley et al	984+24.48-1017+65.52	7.34	5.06	2.28	

RIGHT OF WAY MAP  
OREGON FOREST HIGHWAY PROJECT FH 109  
WILLOW CREEK  
MORROW COUNTY  
OREGON

D-634-K-634

D-634-K