


- | | | | | | |
|--|--|---|---|--|--|
| 1] P.C. 658+29.17
P.T. 663+00.08
5°30'C.R. | 2] P.C. 672+43.12
P.T. 676+80.34
3°C.R. | 3] P.C. 680+13.54
P.T. 685+23.54
1°C.R. | 4] P.C. 689+18.25
P.T. 693+26.97
6°30'C.R. | 5] P.C. 696+10.67
P.T. 703+73.45
6°C.L. | 6] P.C. 705+99.41
P.T. 709+62.74
4°C.R. |
| 7] P.C. 711+28.89
P.T. 721+95+56
1°30'C.R. | 8] P.C. 724+11.39
P.T. 733+20.72
1°15'C.L. | 9] P.C. 750+31.17
P.T. 755+18.25
4°C.L. | 10] P.C. 762+12.98
P.T. 766+70.86
5°30'C.L. | 11] P.C. 772+05.12
EQUATION
P.T. 777+48.45 Bk.=
772+69.91 Ah.
1°C.R. | 12] P.C. 779+33.43
P.T. 782+24.38
7°C.L. |

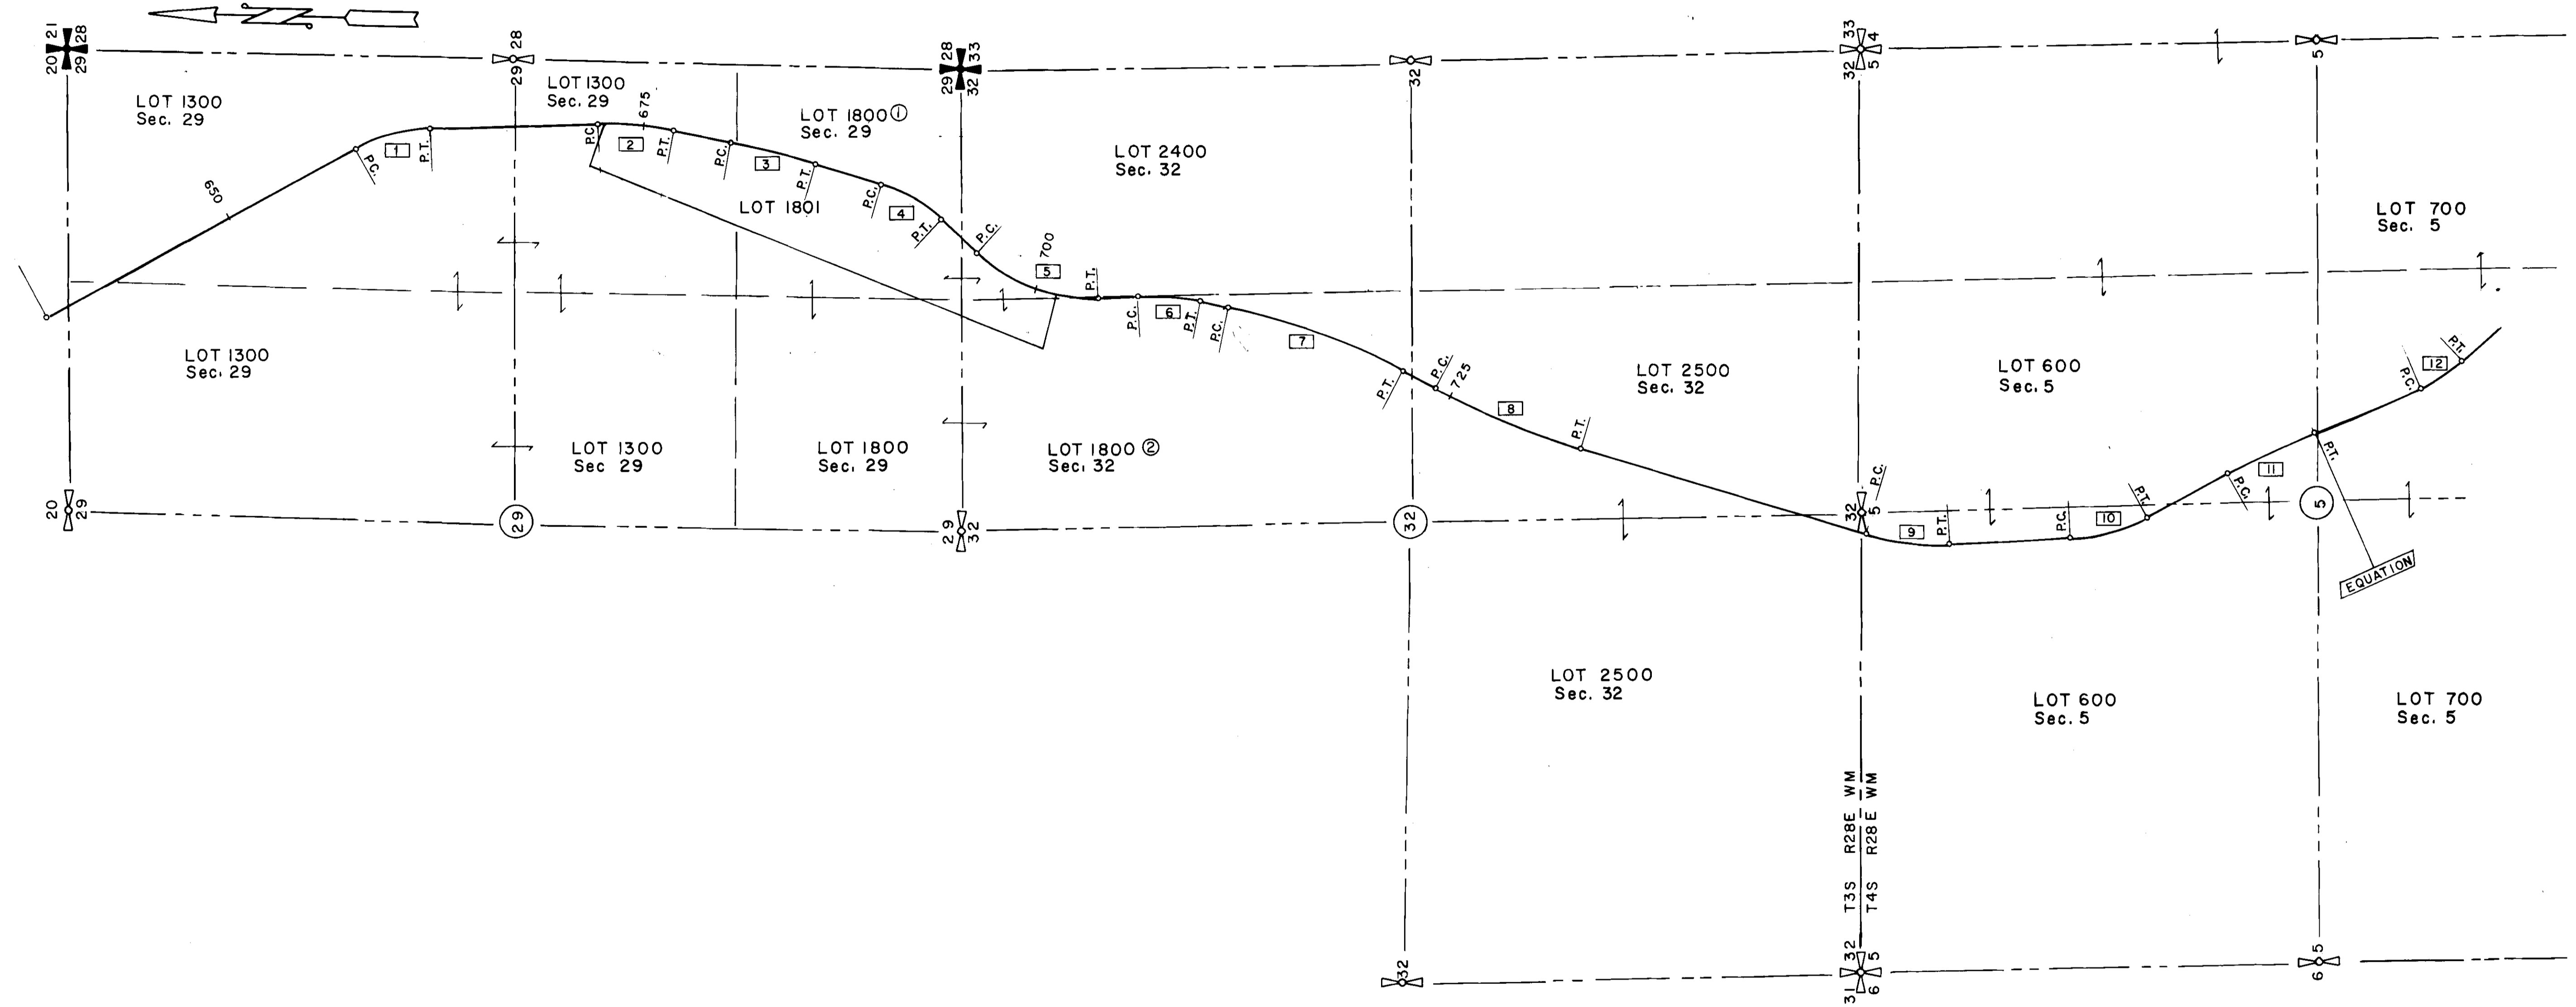

C. Berstad 9-83
W. Stanley 9-83

VICINITY MAP
OREGON FOREST HIGHWAY PROJECT FH 109
WILLOW CREEK
MORROW COUNTY
OREGON

D-634-K-636

D-634-K