


1] P.C. 785+40.51 P.T. 788+62.45 6° C.R.	2] P.C. 789+37.90 P.T. 797+78.32 4° C.L.	3] P.C. 802+99.78 P.T. 813+03.67 3° C.R.	4] P.C. 817+09.36 P.T. 819+34.69 10° C.L.	5] P.C. 825+23.85 P.T. 827+81.35 10° C.L.	6] P.C. 829+22.71 P.T. 831+83.82 15° C.R.	7] P.C. 842+73.61 P.T. 846+03.50 15° C.L.
8] P.C. 848+01.67 P.T. 849+60.28 12° C.R.	9] P.C. 852+08.94 P.T. 855+37.23 18°30' C.R.	10] P.C. 857+52.81 P.T. 860+81.84 12° C.L.	11] P.C. 869+05.58 P.T. 872+70.46 14° C.R.	12] P.C. 876+63.18 P.T. 880+96.24 6° C.L.	13] P.C. 883+44.40 P.T. 886+08.08 19° C.R.	14] P.C. 891+35.63 P.T. 877+58.96 0°30' C.L.
15] P.C. 902+61.49 P.T. 906+29.55 6° C.L.	16] P.C. 908+01.54 P.T. 909+87.65 6° C.R.	17] P.C. 911+81.23 P.T. 914+00.86 9° C.L.	18] P.C. 925+08.65 P.T. 929+98.65 4° C.R.	19] P.C. 933+04.47 P.T. 935+85.03 3° C.L.	20] P.C. 941+23.81 P.T. 944+95.48 12° C.L.	

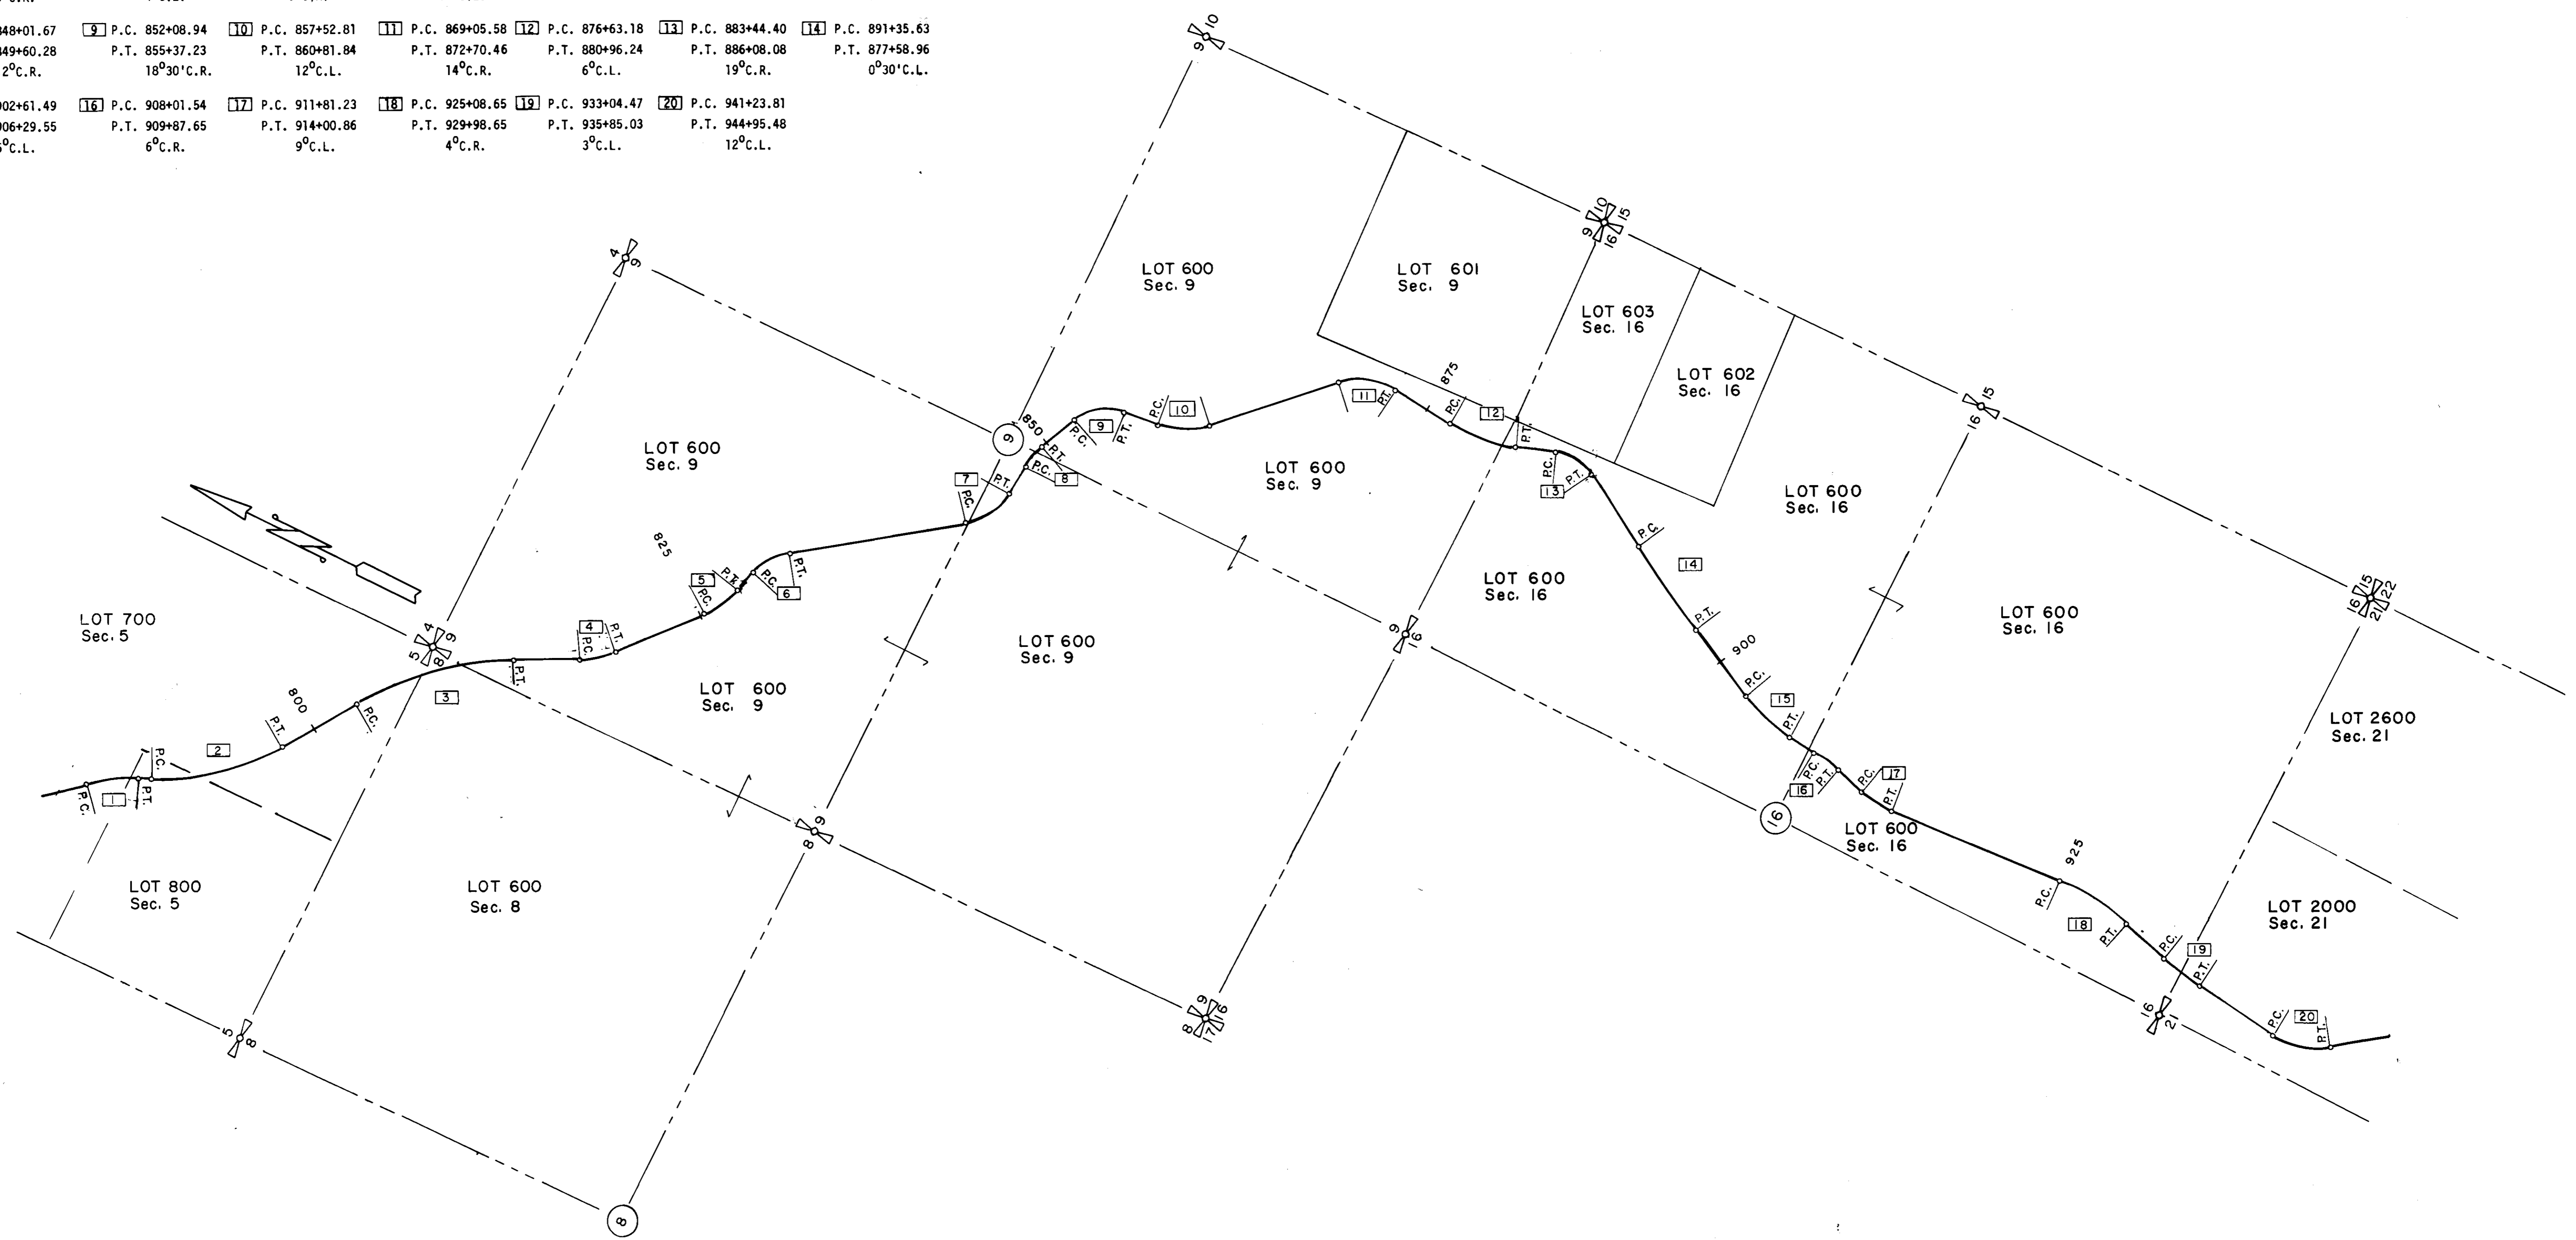

C. Borstad 9-83  
W. Standley 9-83

VICINITY MAP  
OREGON FOREST HIGHWAY PROJECT FH 109  
WILLOW CREEK  
MORROW COUNTY  
OREGON

D-634-K-637

D-634-K