


1 P.C. 948+75.04 P.T. 952+22.37 10° C.R.	2 P.C. 954+43.54 P.T. 959+88.33 8° C.L.	3 P.C. 961+31.75 P.T. 965+82.12 2° 15' C.L.	4 P.C. 966+43.52 P.T. 968+44.35 8° C.R.	5 P.C. 971+73.00 P.T. 972+99.88 8° C.R.	6 P.C. 974+03.28 P.T. 977+73.43 11° C.L.
7 P.C. 978+59.24 P.T. 984+52.99 8° C.R.	8 P.C. 987+91.67 P.T. 990+97.31 6° 30' C.L.	9 P.C. 998+19.72 P.T. 1003+08.69 6° 30' C.R.	10 P.C. 1005+25.16 P.T. 1008+94.55 5° 30' C.L.	11 P.C. 1012+95.54 P.T. 1016+62.21 2° C.L.	12 P.C. 1019+14.83 P.T. 1021+04.33 10° C.R.
13 P.C. 1026+83.66 P.T. 1029+53.66 14° C.L.	14 P.C. 1033+99.80 P.T. 1037+54.40 21° C.R.	15 P.C. 1042+69.42 P.T. 1044+40.92 20° C.L.	16 P.C. 1047+05.83 P.T. 1049+75.91 20° C.R.		

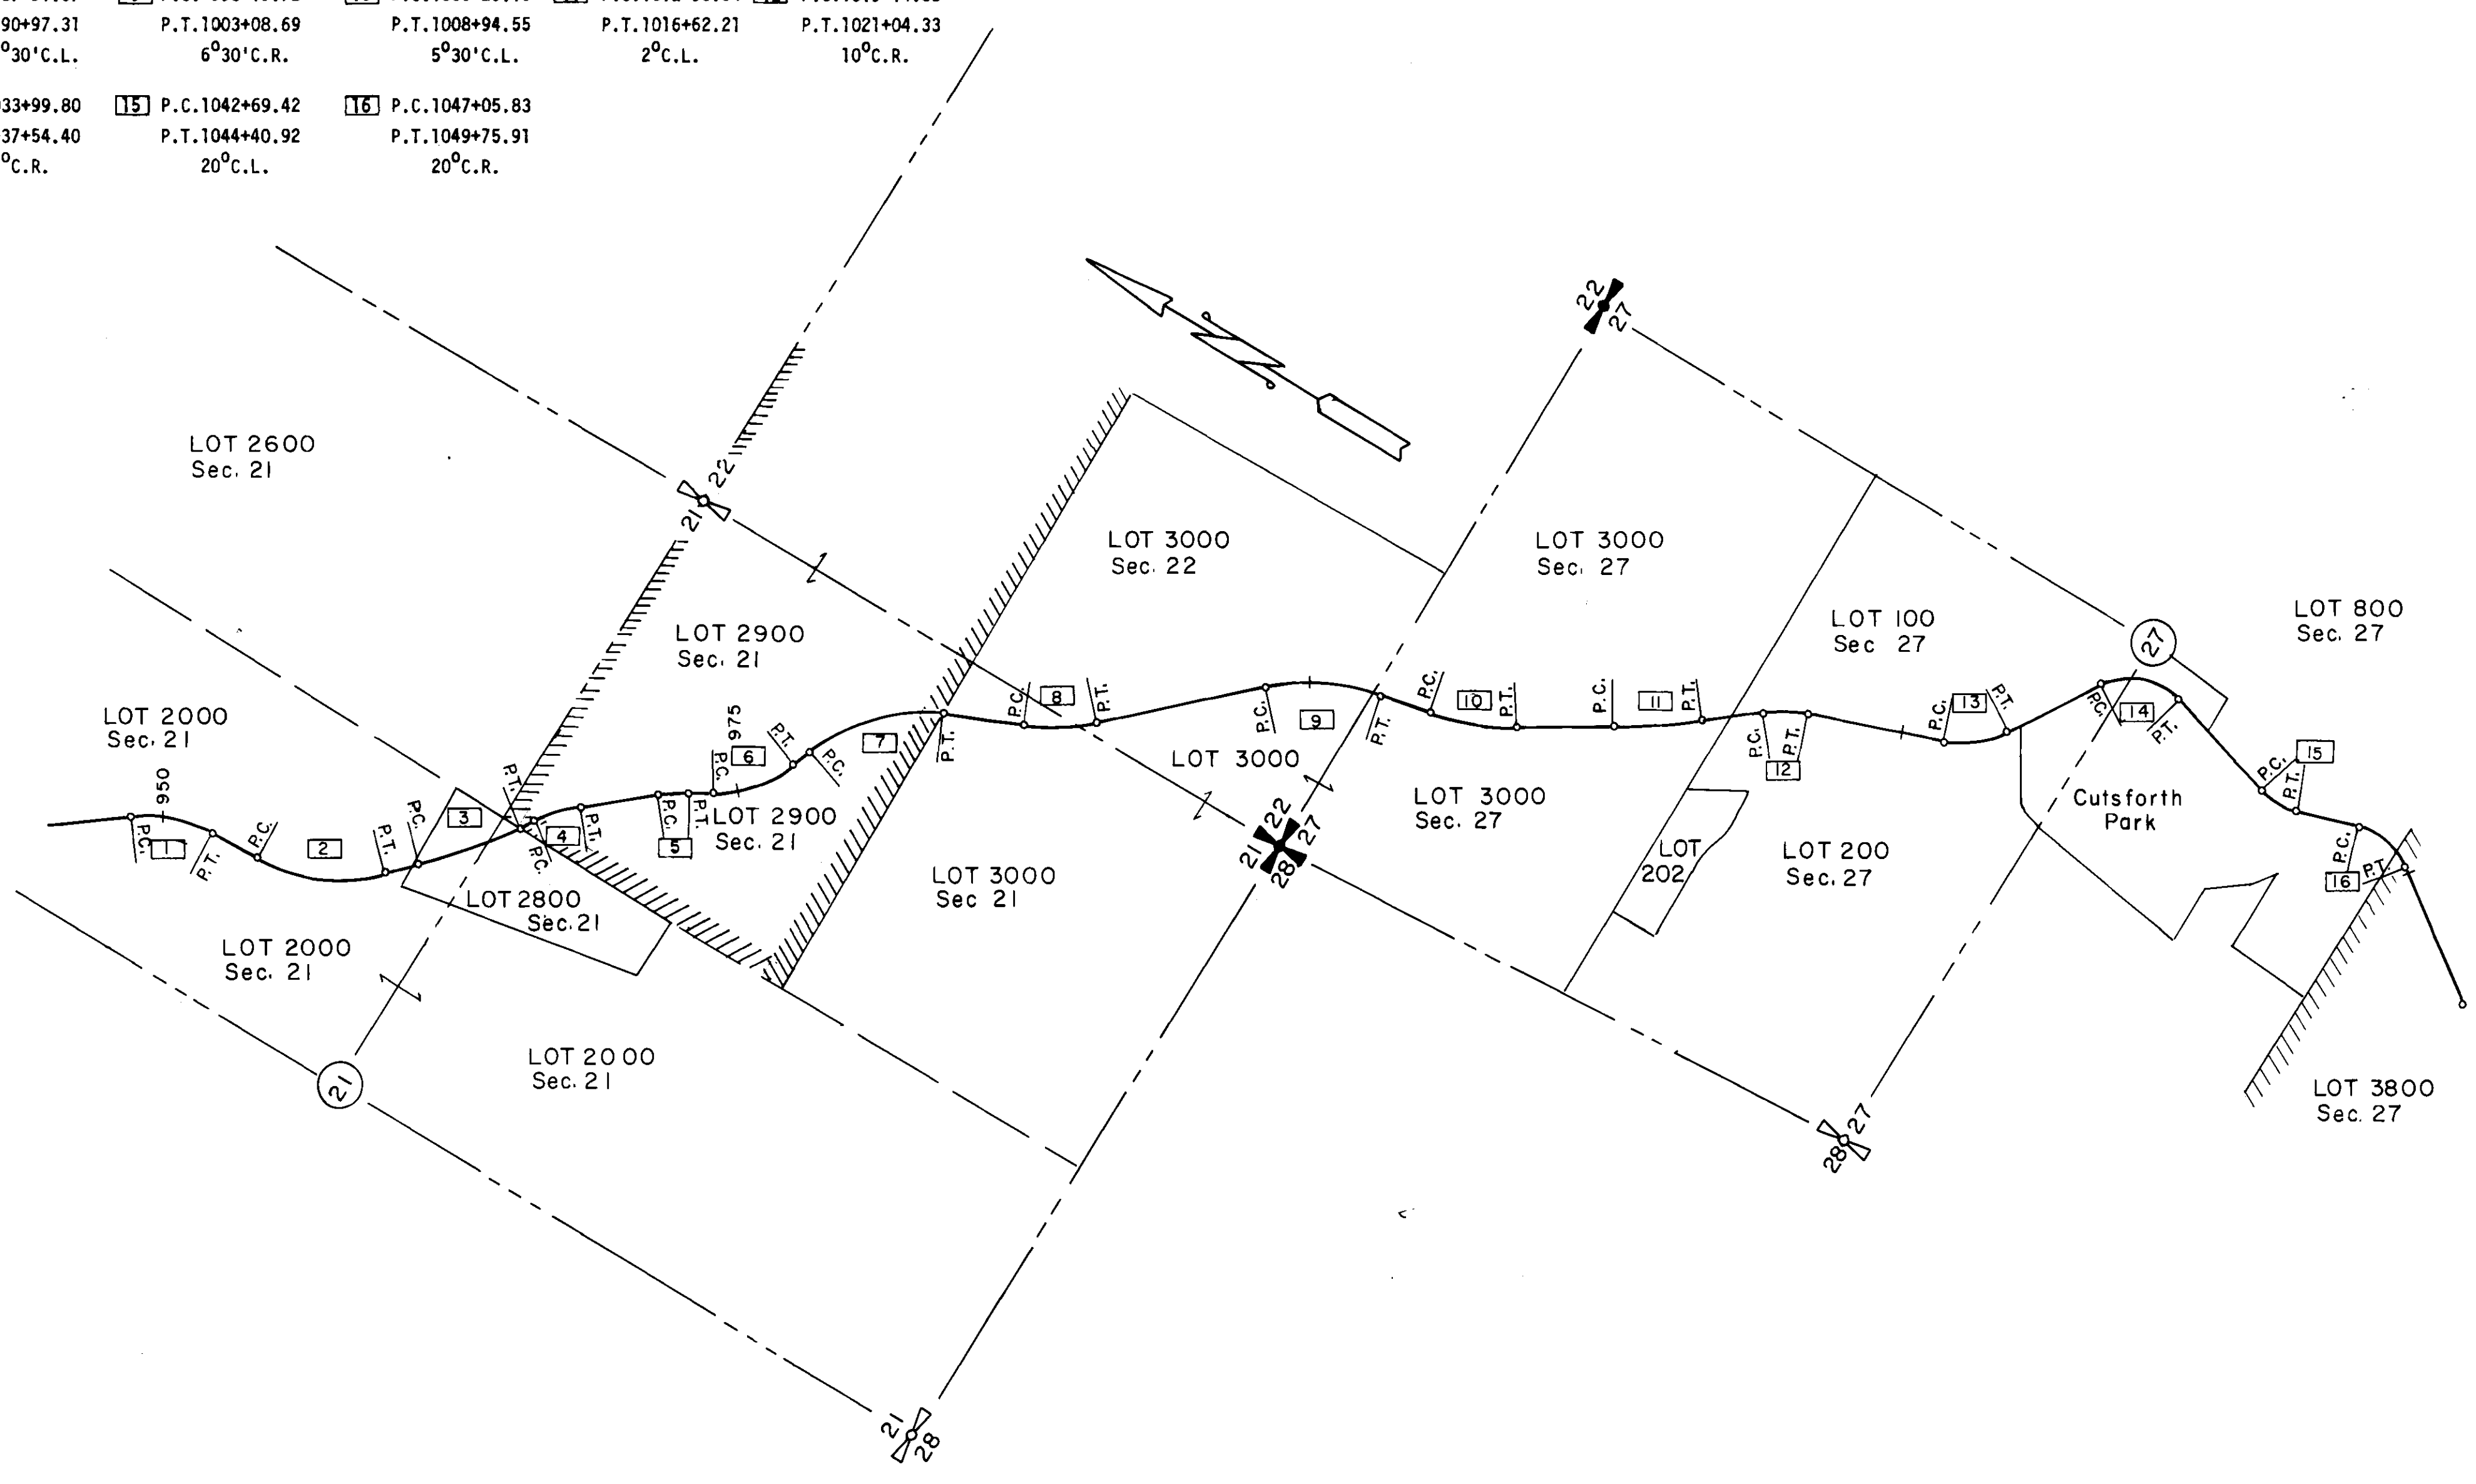

C. Benson 9-83  
W. Standley 9-83

VICINITY MAP  
OREGON FOREST HIGHWAY PROJECT FH 109  
WILLOW CREEK  
MORROW COUNTY  
OREGON

D-634-K-638

D-634-K