

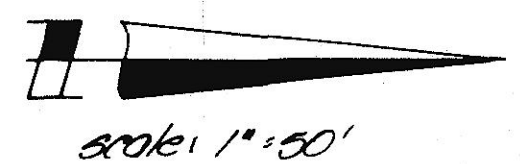
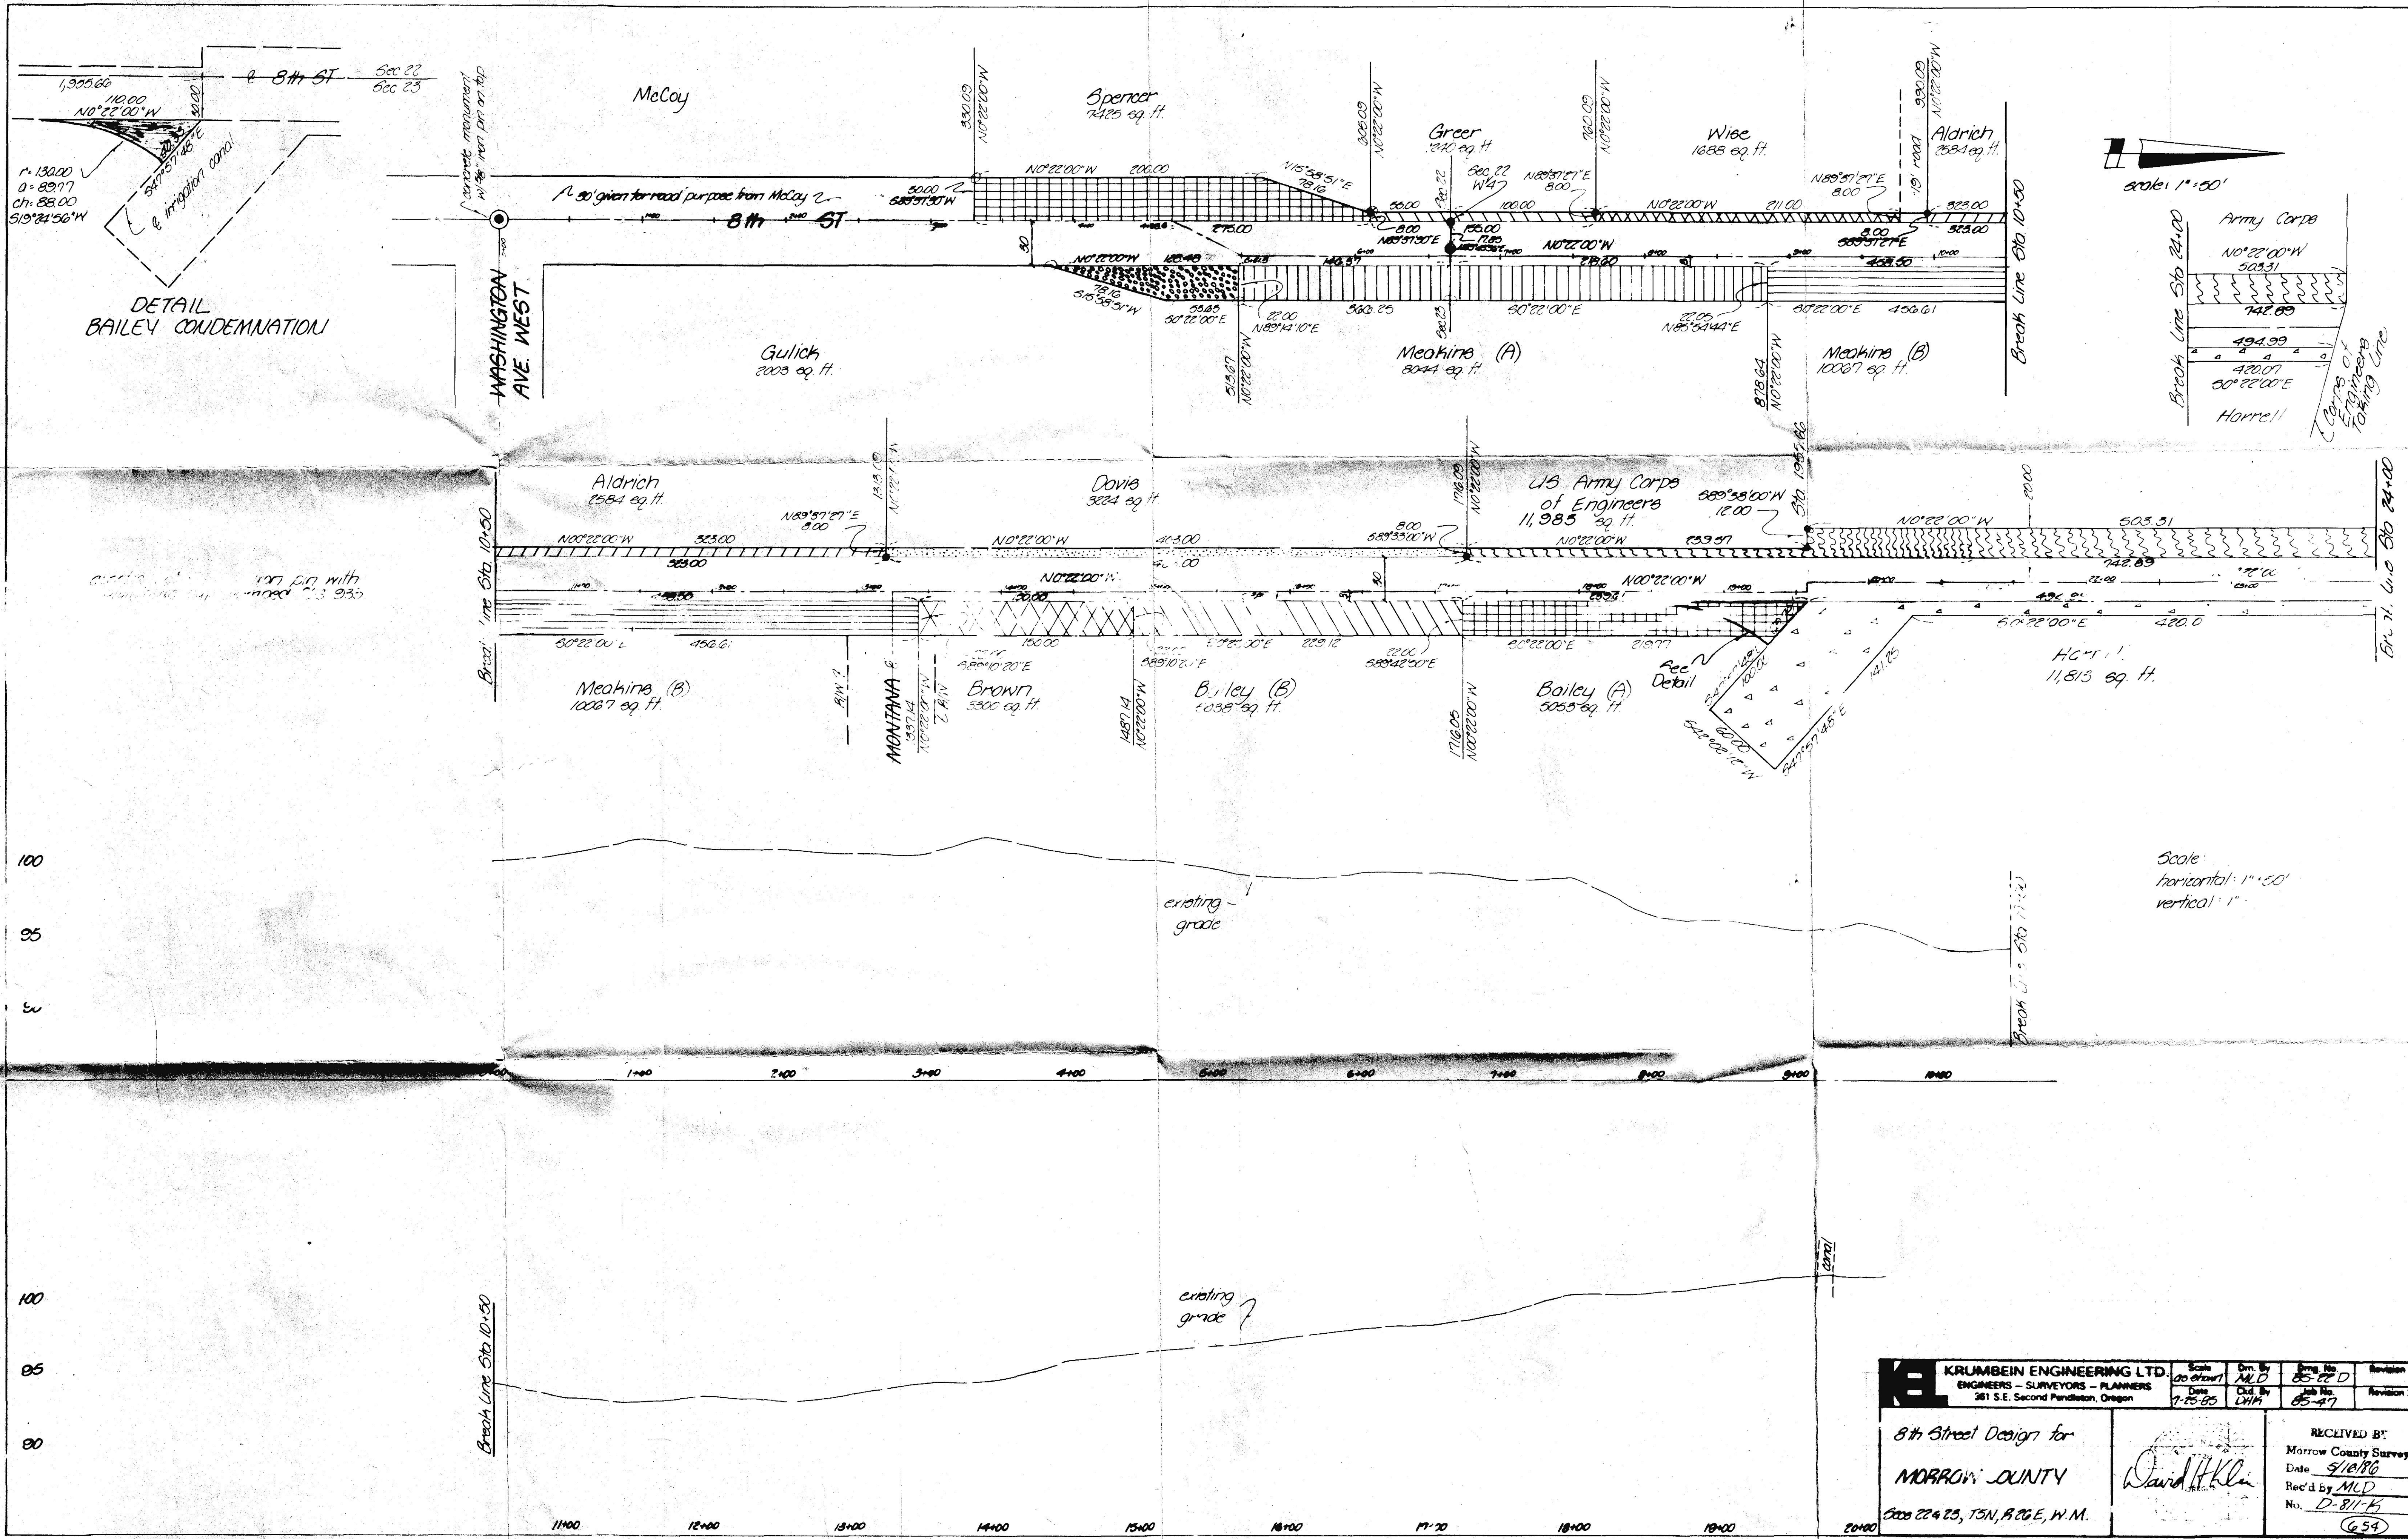


PLAN	DATE
NO. 1	
NO. 2	
NO. 3	
NO. 4	
NO. 5	
NO. 6	
NO. 7	
NO. 8	
NO. 9	
NO. 10	

PROFILE	DATE
NO. 1	
NO. 2	
NO. 3	
NO. 4	
NO. 5	
NO. 6	
NO. 7	
NO. 8	
NO. 9	
NO. 10	

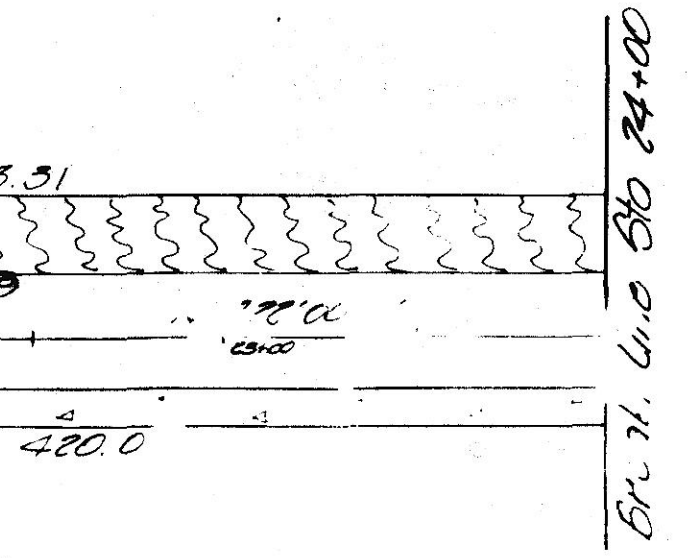

Scale: 1" = 50'

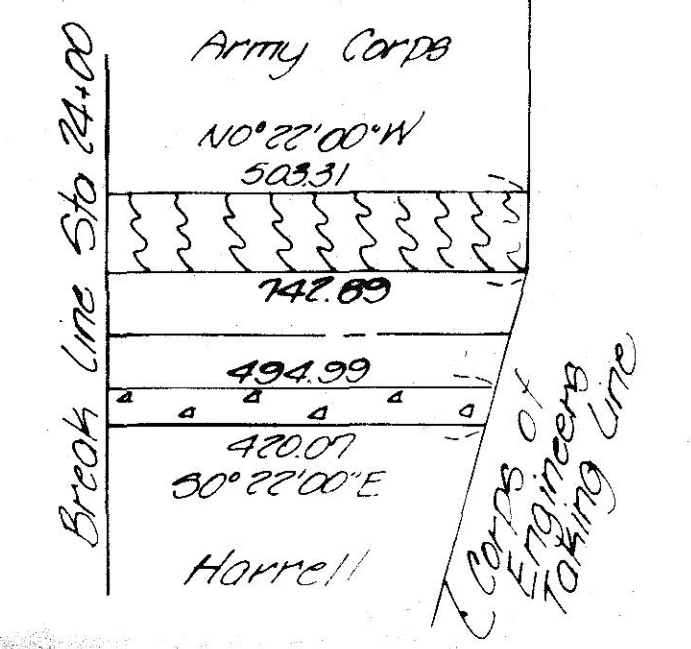

Scale:  
horizontal: 1" = 50'  
vertical: 1" = 10'

<b>KRUMBEIN ENGINEERING LTD.</b> ENGINEERS - SURVEYORS - PLANNERS 361 S.E. Second Pendleton, Oregon	Scale As Shown	Drawn By MLD	Proj. No. 05-27-D	Revision 1
	Date 7-25-85	Check By LHM	Job No. 05-47	Revision 2
8th Street Design for <b>MORROW COUNTY</b> Box 22423, TSN, ROGUE, W.M.		RECEIVED BY: Morrow County Surveyor Date: 5/10/86 Rec'd by: MLD No. D-811-K (654)		

HERCULENE CRYSTALINE II

D-811-K-