

Tax LOT 1800 ①  
Richard T. Wilkinson


Tax LOT 2400  
Richard T. Wilkinson

Tax LOT 1801  
Guy Patterson

Tax LOT 1800 ②

Tax LOT 1800 ② (Located in Section 32)  
Richard T. Wilkinson

W. Standley 5-85

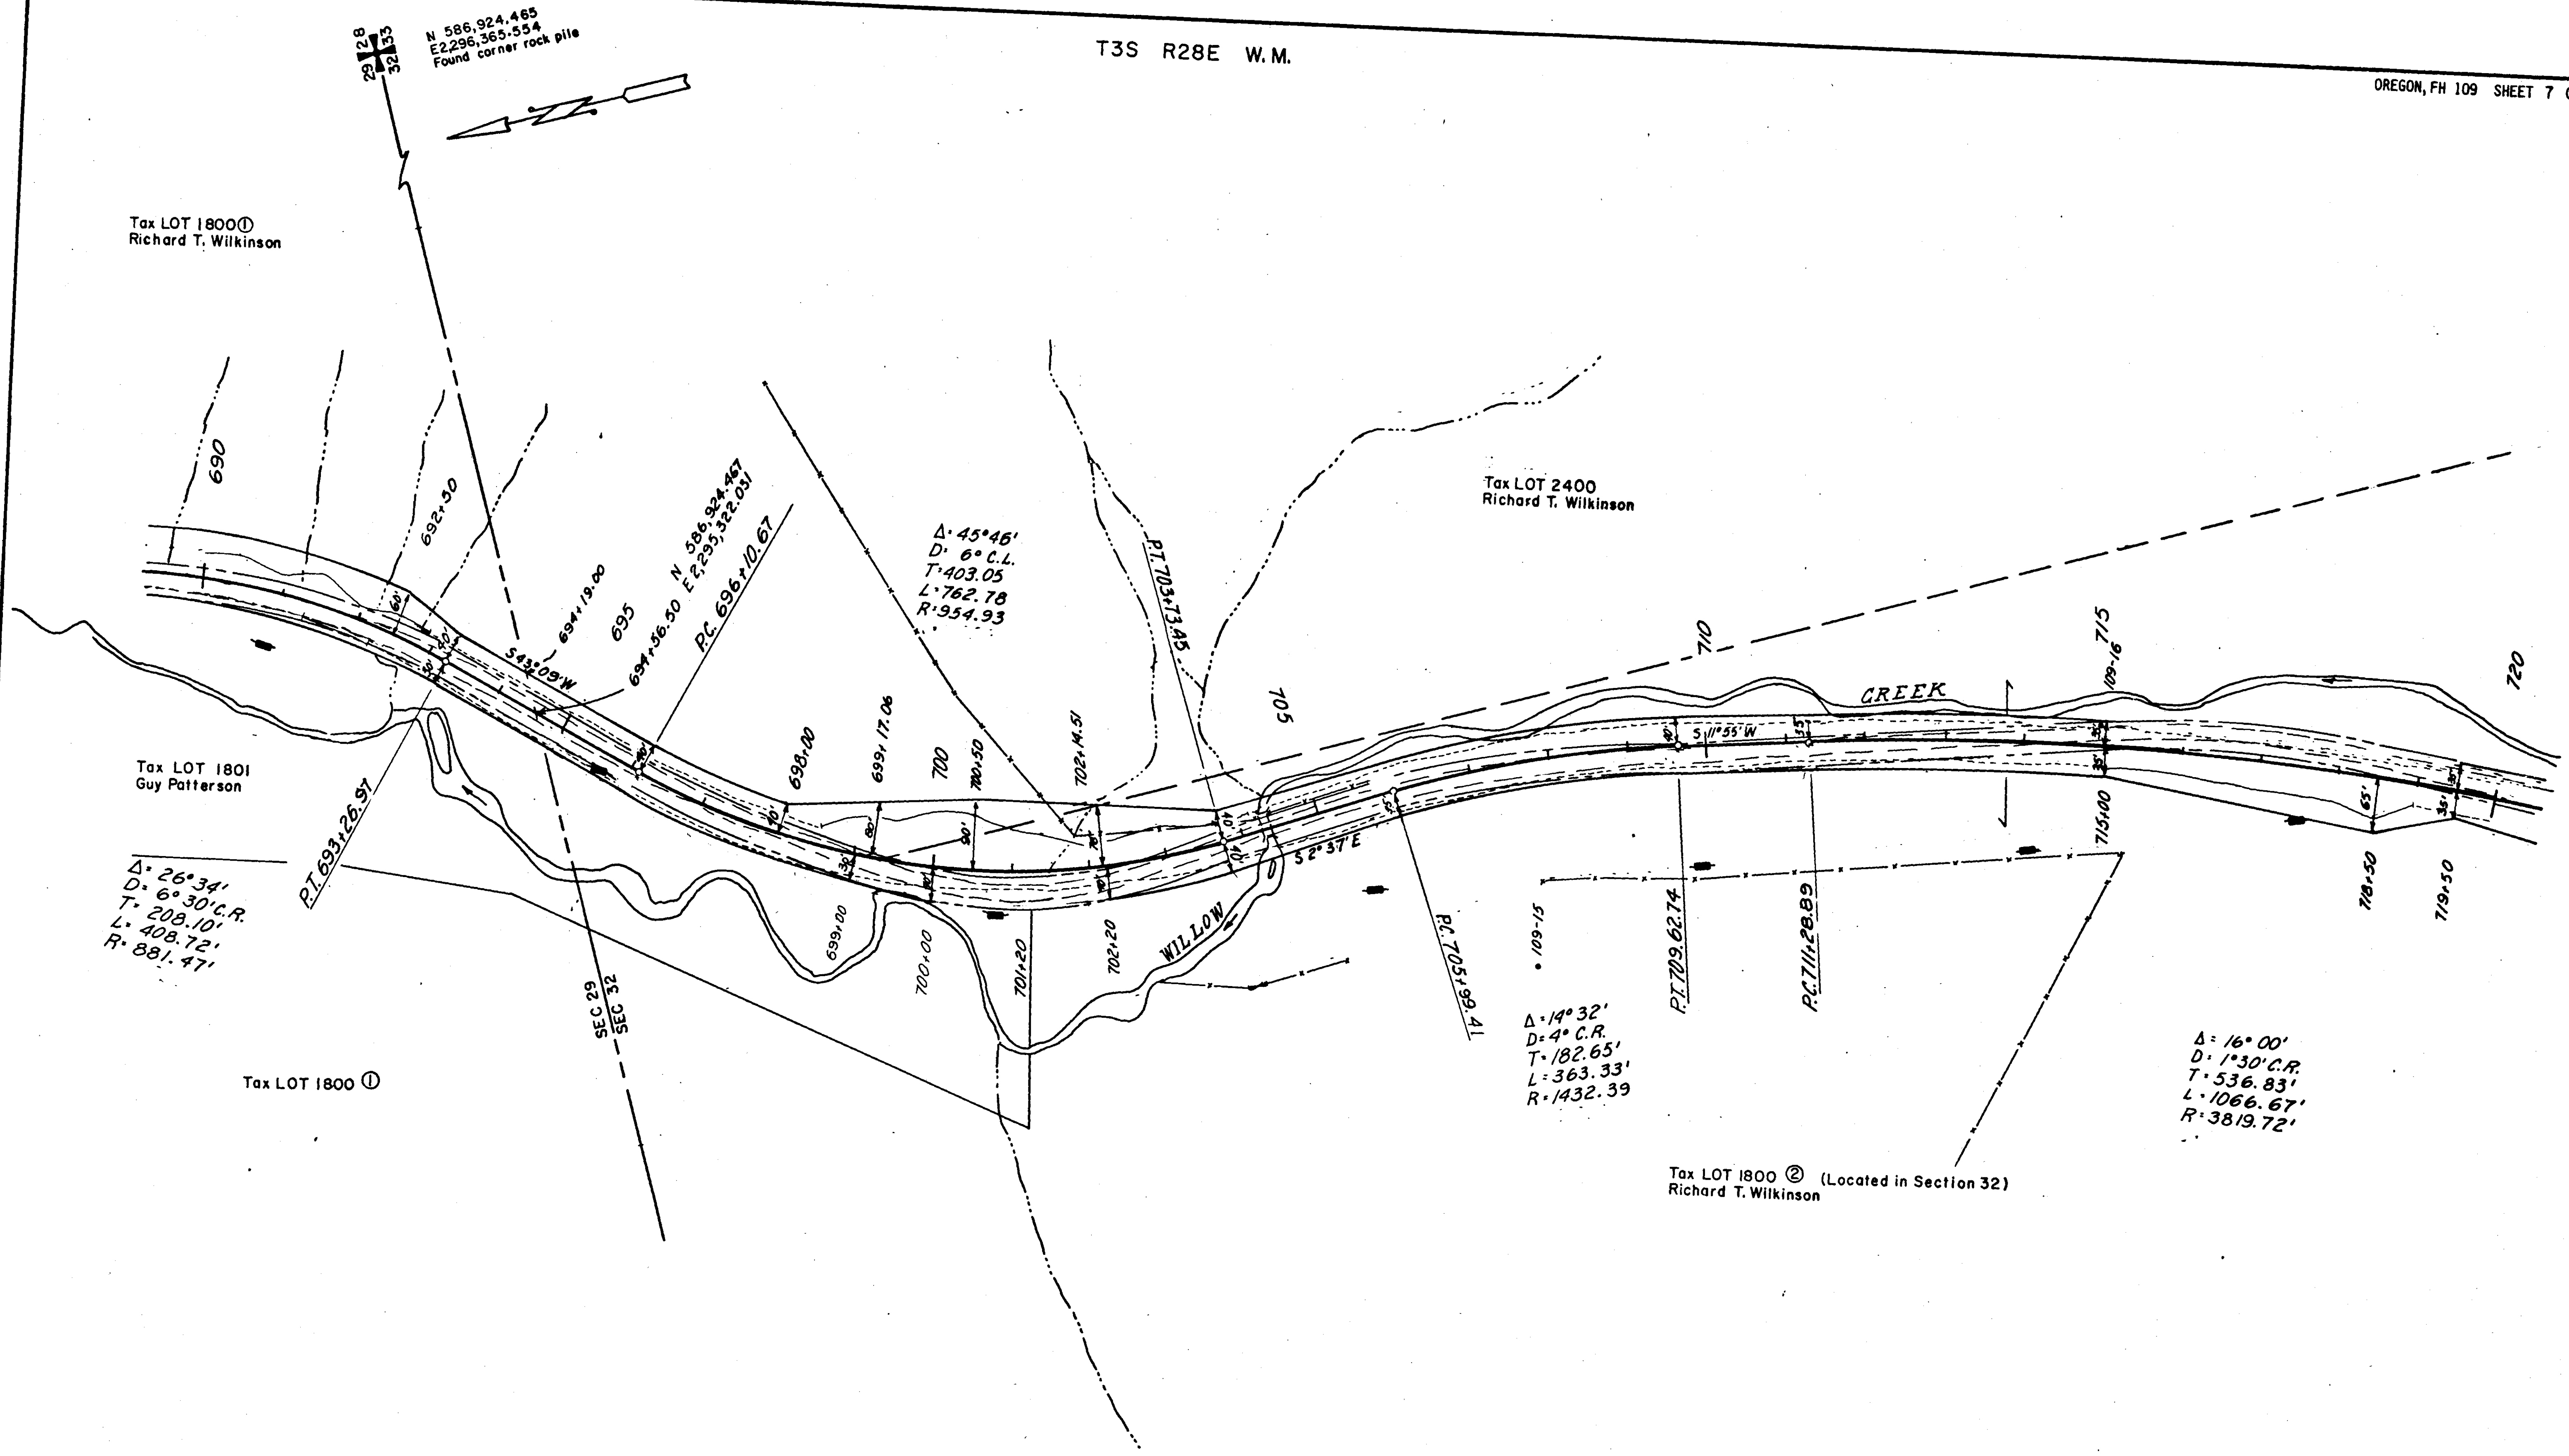

LOT NUMBER	OWNERSHIP	STATION TO STATION	R/W REQ'D ACRES	EXISTING R/W ACRES	R/W TAKE ACRES	EXCESS R/W ACRES
2400	Richard T. Wilkinson	694+19.00-702+14.51	0.71	0.20	0.51	
1800 ②	Richard T. Wilkinson	699+17.06-722+36.56	4.21	1.94	2.27	

RIGHT OF WAY MAP  
OREGON FOREST HIGHWAY PROJECT FH 109  
WILLOW CREEK  
MORROW COUNTY  
OREGON