

**SURVEY for**  
**Bill Reaves**  
**Route 2, Box 143**  
**Irrigon, Oregon 97844**


**Part of Lot 2, Block 6 W**  
**City of Irrigon, Oregon**  
**T. 5N., R. 26E., W.M., Section 25**  
**Northwest 1/4 of the Northeast 1/4**

**NARRATIVE:**  
 The purpose of this survey was to establish the property lines of the Reaves parcel for the construction of a Recreational Vehicle Park. This survey is based on my Partition Plat 1994-05 for Kikque Buchanan in Block 6W as shown by the found monuments. The basis of bearing was the centerline of First Street as found in the Buchanan Partition Plat. I found a wooden post as the southerly right of way line for the State Hwy. and used the center of the pavement to establish the southerly ROW line where needed. The deed, for the adjacent property, called the Northeast corner of Lot 2 as a point on the Southerly ROW line and the point of beginning of the description for the parcel being separated from the original Lot 2. I established the corners of both Lot 2 and Lot 7 by proportioning the found distances. I then separated the adjacent lot by the deed distances to find the parcel remaining which is the deeded lot for Mr. Reaves.

**LEGEND**

- SET MONUMENTS - 5/8" x 30" Iron Rods W/ Plastic Caps Stamped - L.S. # 2431
- FOUND MONUMENTS - 5/8" x 30" Iron Rods W/ Plastic Caps Stamped - L.S. # 2431 (Buchanan Partition Plat 1994-05)
- ⊕ FOUND SECTION MONUMENTS - As Noted
- ⊙ FOUND MONUMENTS - As Noted
- ⊘ CALCULATED POINTS - Not Set (form Krumbain Survey #D-865-K)
- STREET or BLOCK LINES
- (000) RECORD BEARINGS & DISTANCES
- [000] TAMBLYN'S 1935 PLAT of SEC. 25

**RECEIVED BY**  
 Morrow County Surveyor  
 Date 6-24  
 Rec'd By SKB  
 No. C-1017-E (789)

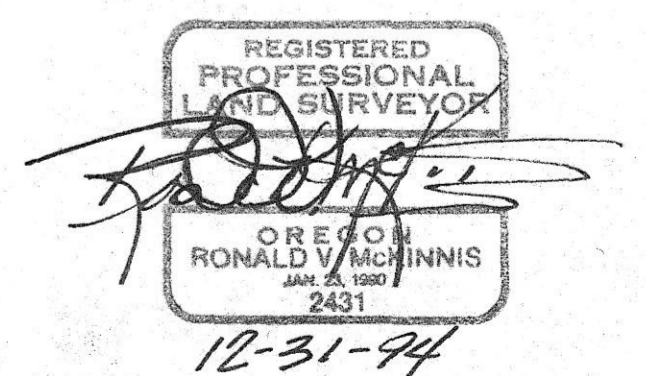

**SCALE 1" = 50 Ft.**  
**June, 1994**

**ENGINEERING - SURVEYING - WATER RIGHTS**  
**R V MCKINNIS ENGINEERING**  
 Rt 1 Box 1122 Hermiston, Oregon 97838  
 503-567-2017

