

MORROW COUNTY PARTITION PLAT 1996-17

LP-N-184

A PARTITION OF PARCEL NO. 1 OF MORROW COUNTY PARTITION PLAT NO. 1995-2

IN THE NE 1/4 OF SECTION 20, T 4 N, R 25 E, WM., MORROW COUNTY OREGON

OWNER'S DECLARATION:


I, THE OWNER OF THE LAND DESCRIBED HEREON, HAVE CAUSED THIS PARTITION PLAT TO BE PREPARED. I HEREBY ACKNOWLEDGE THE EASEMENTS AS SHOWN.

Ramiro Villegas
RAMIRO VILLEGAS

STATE OF OREGON }
COUNTY OF MORROW } SS

SUBSCRIBED AND SWORN BEFORE ME ON THIS 19th DAY OF December 1996.

Sharon M. Jumps
NOTARY PUBLIC FOR OREGON
MY COMMISSION EXPIRES 11/26/97

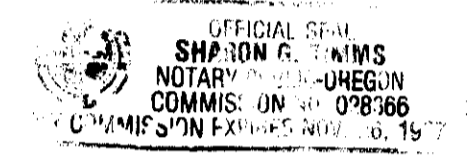

APPROVALS:

APPROVED THIS 19 DAY OF Sept, 1996

David H. Kline
COUNTY SURVEYOR, (UMATILLA)

APPROVED THIS 20th DAY OF December, 1996

Tamara A. Malhotra
MORROW COUNTY PLANNING DEPT.

APPROVED THIS 28th DAY OF December, 1996

Roger Paul ASSESSOR
Marilyn Childers TAX COLLECTOR



APPROVED THIS 14 DAY OF NOVEMBER, 1996

William B. Jett
WEST EXTENSION IRRIGATION DIST.

RECEIVED BY
Morrow County Surveyor
Date 1-7-97
Rec'd By SKB
No. C-1115-E (888)

STATE OF OREGON }
COUNTY OF MORROW } SS



I CERTIFY THAT THE WITHIN INSTRUMENT WAS RECEIVED AND FILED FOR RECORD ON THE 24th DAY OF December, 1996, AT 8:10 AM, AS FILE NO. M-49843

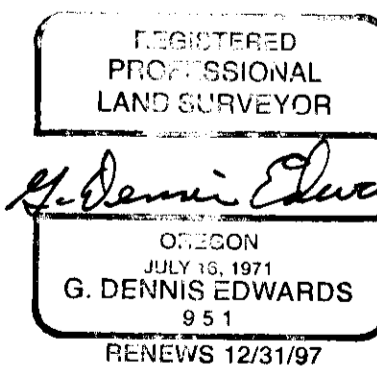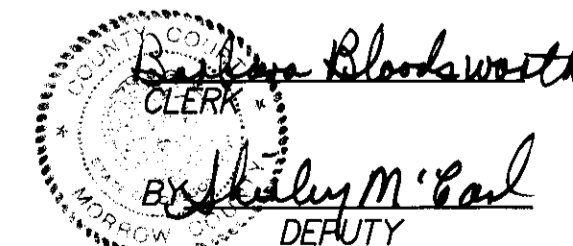

SURVEYOR'S CERTIFICATE:

I, G. DENNIS EDWARDS, AM A REGISTERED SURVEYOR OF THE STATE OF OREGON AND HAVE MARKED WITH LEGAL MONUMENTS THE LAND SHOWN ON THIS PLAT. THE PURPOSE OF THIS SURVEY IS TO PARTITION THIS PARCEL SO TWO HOMES CAN BE SITED. I SURVEYED THIS PARCEL IN MY PARTITION PLAT 1995-2 AND THIS SURVEY AND THE BEARINGS ARE BASED ON THAT ONE. THE DESCRIPTION OF THIS PROPERTY IS PARCEL 1 OF PARTITION PLAT 1995-2, MORROW COUNTY, OREGON, LYING IN THE NE 1/4 OF SECTION 20, T 4 N, R 25 E, W.M.

This is an exact copy.
G. Dennis Edwards

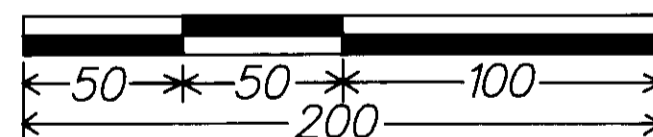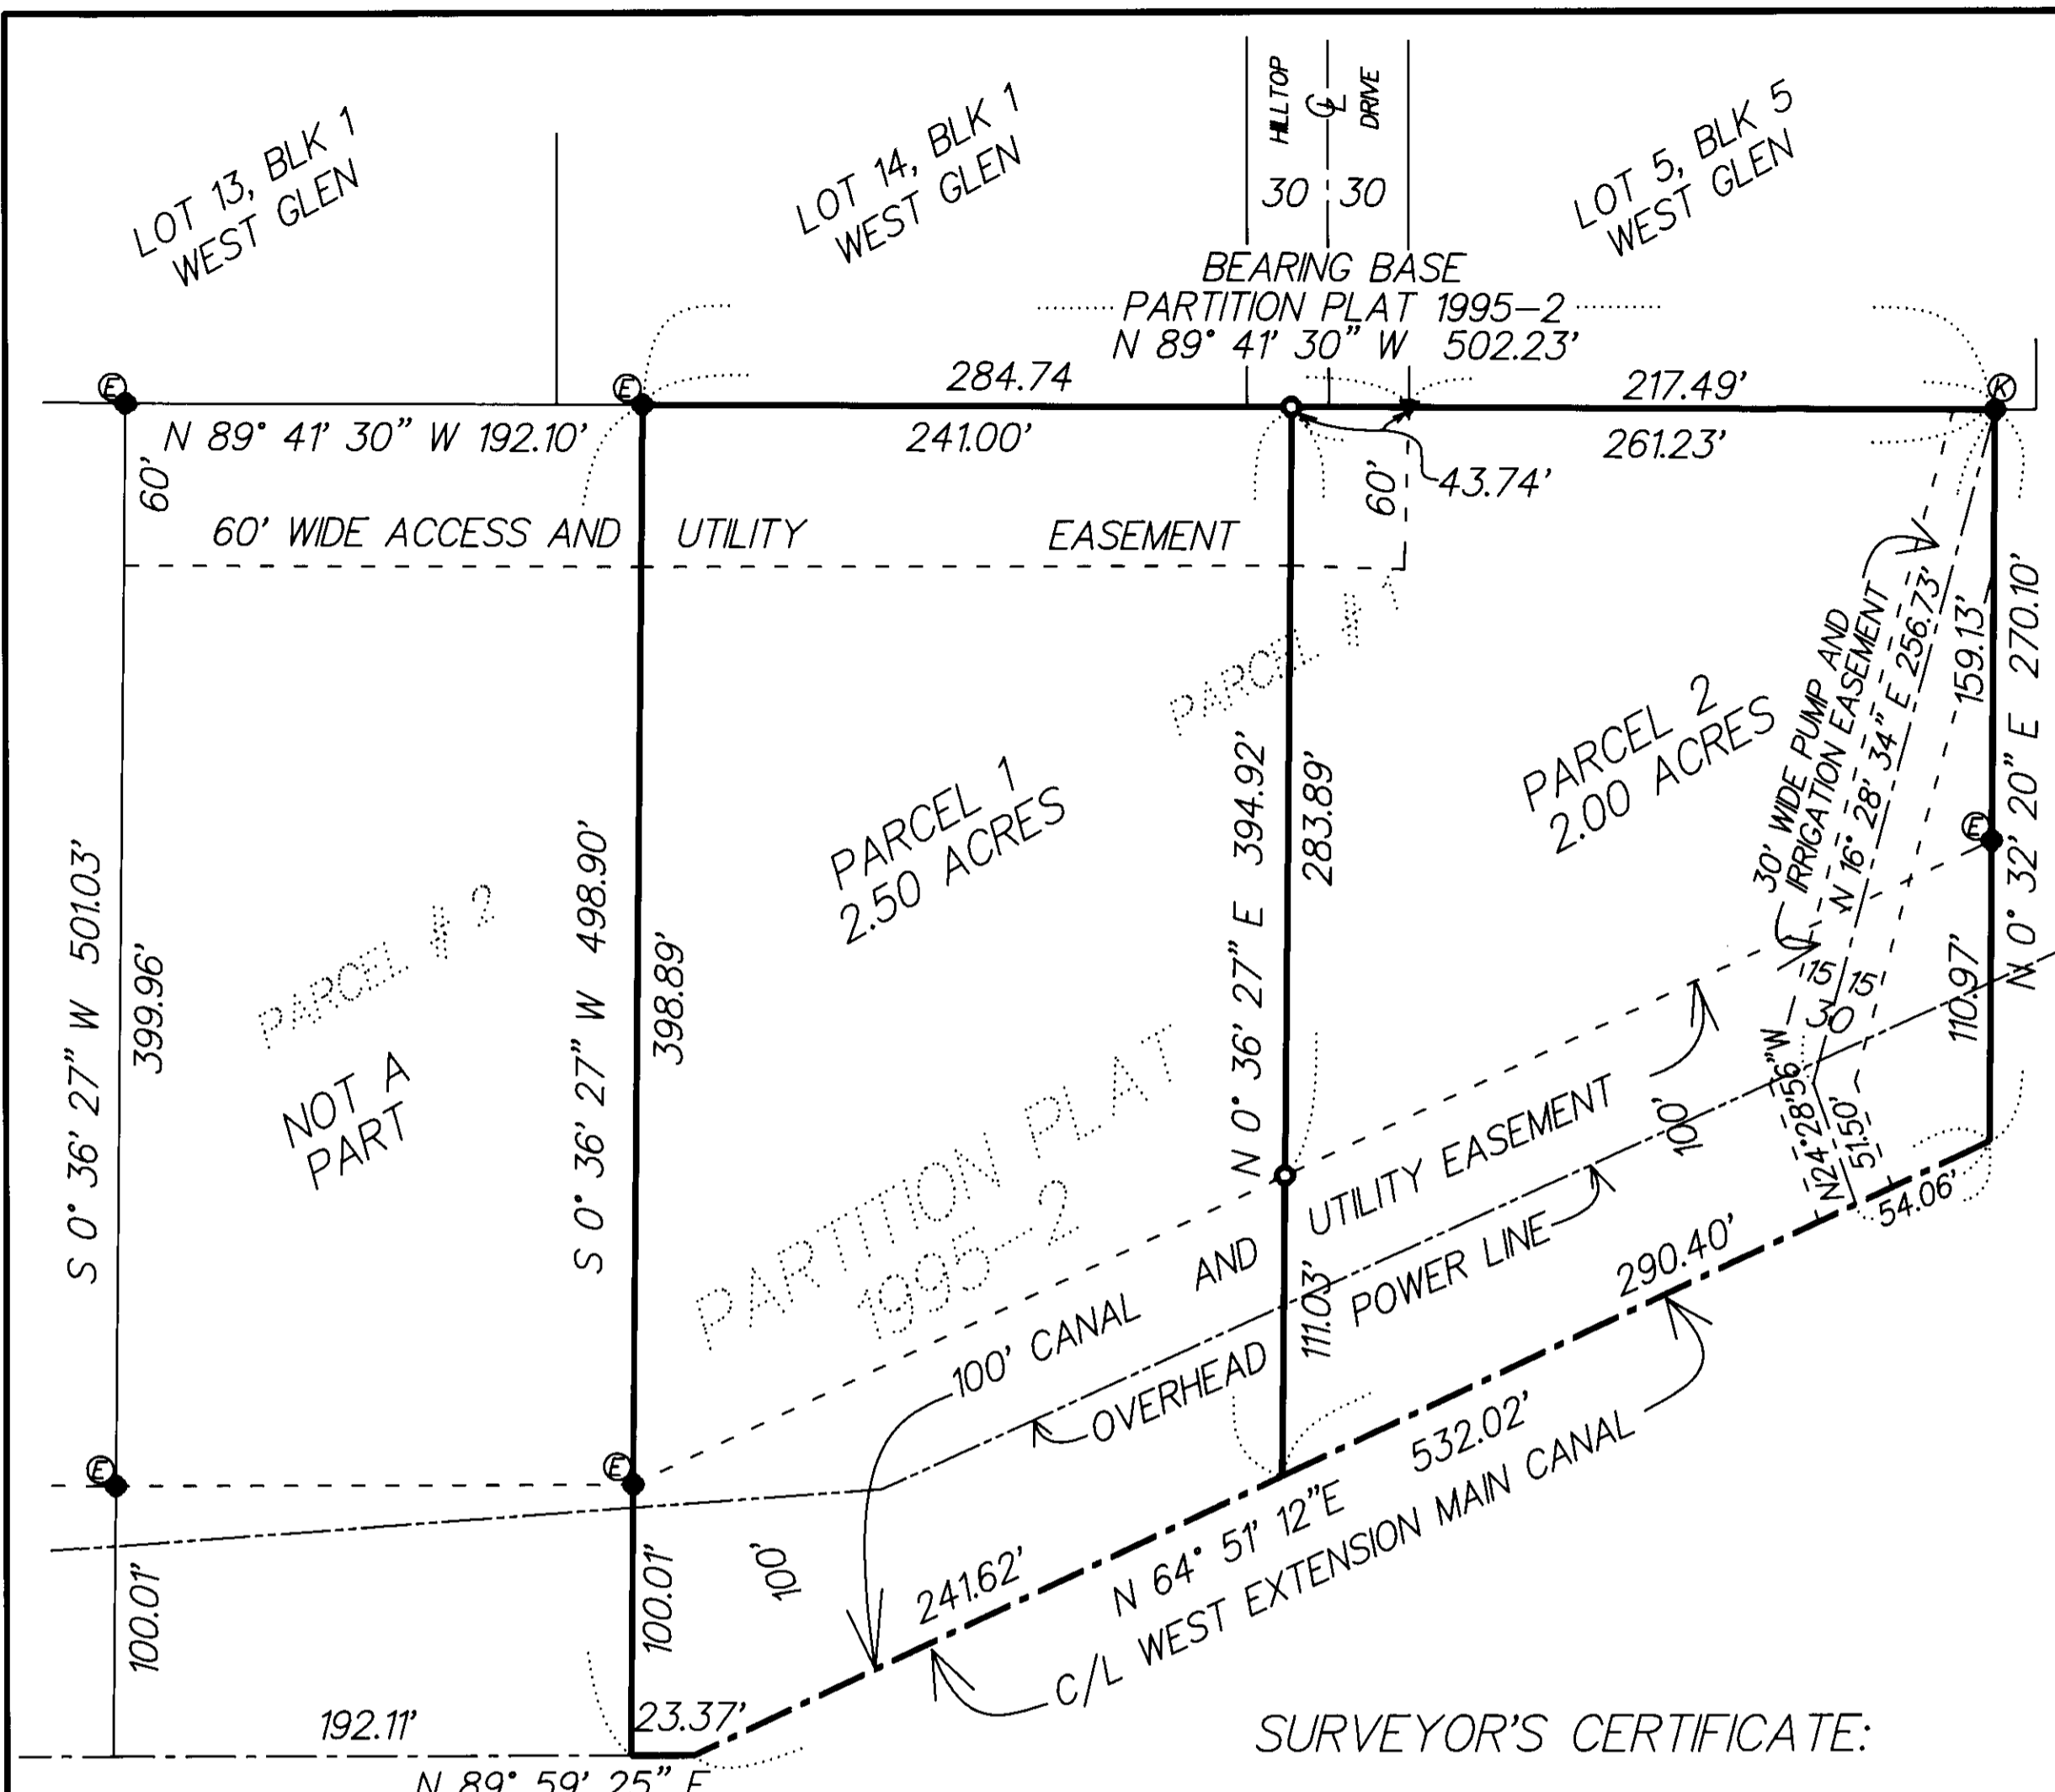

- FOUND 5/8" REBAR.
- ⊗ KRUMBEIN 1978 CO # C-157-K
- ⊙ EDWARDS 1995 PARTITION PLAT 1995-2
- ▼ FOUND 1/2" REBAR, WALKER 1979 FOR "WEST GLEN".
- SET 5/8" X 30" REBAR WITH PLASTIC CAP # 951.
- - - - - EASEMENT LINES. WIDTHS AS SHOWN.

