

**GARCILAZO PARTITION**  
MORROW COUNTY PARTITION NO. 2000-5  
MORROW COUNTY LP-N-237

A REPLAT OF LOT 4, BLOCK 4, WEST, AS PLATED AND RECORDED IN BOOK 1, PAGE 6, MORROW COUNTY PLAT RECORDS, IN SECTION 25, TOWNSHIP 5 NORTH, RANGE 26, EAST OF THE WILLAMETTE MERIDIAN, MORROW COUNTY, OREGON.  
SAID LOT 4 BEING LOCATED IN THE S.W. 1/4 OF THE N.E. 1/4 OF SECTION 25, T. 5 N., R. 26 E., W.M. MORROW COUNTY, OREGON.

**DEDICATION**

KNOW ALL MEN BY THESE PRESENTS, THAT WE DIANA RAE GARCILAZO, OWNER AND RICHARD L. ANDERSON AND SUSAN I. ANDERSON, HOLDERS OF A DEED OF TRUST, OF THE LANDS REPRESENTED ON THE ANNEXED MAP AND MORE PARTICULARLY DESCRIBED IN THE ACCOMPANYING LEGAL DESCRIPTION, HAVE CAUSED THE SAME TO BE SURVEYED AND PARTITIONED INTO PARCELS AS SHOWN ON THE ANNEXED MAP IN ACCORDANCE WITH O.R.S. CHAPTER 92. WE HEREBY DEDICATE THE IRRIGATION AND PUBLIC UTILITY EASEMENTS SHOWN HEREON.

Diana Rae Garcilazo 01-19-00  
DIANA RAE GARCILAZO DATE  
Richard L. Anderson 01-25-00  
RICHARD L. ANDERSON DATE  
Susan I. Dalrymple 1-25-00  
SUSAN I. DALRYMPLE DATE

**APPROVALS**

**MORROW COUNTY SURVEYOR**  
I, G. DENNIS EDWARD, MORROW COUNTY SURVEYOR, DO HEREBY CERTIFY THAT I HAVE EXAMINED THE ACCOMPANYING PLAT, THAT IT COMPLIES WITH THE LAWS OF THE STATE OF OREGON WITH REFERENCE TO THE FILING AND RECORDING OF SUCH PLATS AND THEREFORE APPROVE SAID PLAT.  
G. Dennis Edwards 3/9/2000  
G. DENNIS EDWARDS, MORROW COUNTY SURVEYOR DATE


**MORROW COUNTY PLANNING DIRECTOR**  
I TAMRA J. MABBOT, MORROW COUNTY PLANNING DIRECTOR, HAVE EXAMINED THE ACCOMPANYING LAND PARTITION AND DO HEREBY CERTIFY THAT IT COMPLIES WITH MORROW COUNTY REGULATIONS WITH REFERENCE TO SUCH LAND PARTITIONS AND I THEREFORE APPROVE SAID LAND PARTITION.  
Tamra J. Mabbott 3-9-2000  
TAMRA J. MABBOTT, MORROW COUNTY PLANNING DIRECTOR DATE

**MORROW COUNTY ASSESSOR AND TAX COLLECTOR**  
WE, THE ASSESSOR AND TAX COLLECTOR OF MORROW COUNTY, OREGON, DO HEREBY CERTIFY THAT WE HAVE EXAMINED THE TAX RECORDS RELATIVE TO THE LAND COVERED BY THE ACCOMPANYING PLAT AND THAT ALL MONIES DUE FOR STATE AND COUNTY TAXES AND ASSESSMENTS THAT COULD CONSTITUTE A LIEN ON SAID LANDS HAVE BEEN PAID.  
Kerry Paul Dean 3-16-2000  
MORROW COUNTY ASSESSOR DATE  
Marilyn Chellura 3-16-2000  
MORROW COUNTY TAX COLLECTOR DATE

**ACKNOWLEDGMENT**

STATE OF OREGON  
COUNTY OF Morrow } SS  
KNOW ALL PEOPLE BY THESE PRESENTS THAT ON THIS 19th DAY OF Jan, 2000, APPEARED DIANA RAE GARCILAZO, TO ME PERSONALLY KNOWN, WHO ACKNOWLEDGED THE FOREGOING PARTITIONING OF LAND AND DEDICATION OF EASEMENTS TO BE A FREE AND VOLUNTARY ACT AND DEED.

WITNESS MY HAND AND OFFICIAL SEAL.  
Susan E Thomas  
NOTARY PUBLIC FOR THE STATE OF OREGON

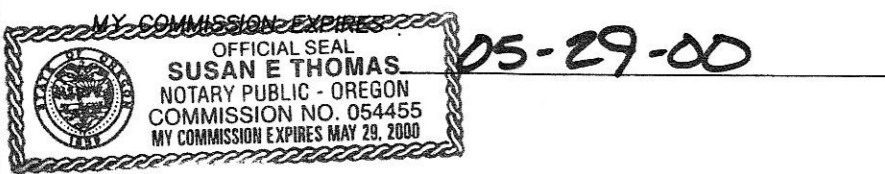

**ACKNOWLEDGMENT**

STATE OF OREGON } SS  
COUNTY OF \_\_\_\_\_  
KNOW ALL PEOPLE BY THESE PRESENTS THAT ON THIS \_\_\_\_\_ DAY OF \_\_\_\_\_, 2000, APPEARED SUSAN I. DALRYMPLE, TO ME PERSONALLY KNOWN, WHO ACKNOWLEDGED THE FOREGOING PARTITIONING OF LAND AND DEDICATION OF EASEMENTS TO BE A FREE AND VOLUNTARY ACT AND DEED.

WITNESS MY HAND AND OFFICIAL SEAL.  
\_\_\_\_\_  
NOTARY PUBLIC FOR THE STATE OF OREGON  
MY COMMISSION EXPIRES \_\_\_\_\_

**ACKNOWLEDGMENT**

STATE OF IDAHO } SS  
COUNTY OF T.F.  
KNOW ALL PEOPLE BY THESE PRESENTS THAT ON THIS 25 DAY OF JAN, 2000, APPEARED RICHARD L. ANDERSON, TO ME PERSONALLY KNOWN, WHO ACKNOWLEDGED THE FOREGOING PARTITIONING OF LAND AND DEDICATION OF EASEMENTS TO BE A FREE AND VOLUNTARY ACT AND DEED.

WITNESS MY HAND AND OFFICIAL SEAL.  
J.P. Hamilton  
NOTARY PUBLIC FOR THE STATE OF IDAHO  
MY COMMISSION EXPIRES Lifetime



**WEST EXTENSION IRRIGATION DISTRICT**

THE ACCOMPANYING PLAT IS HEREBY APPROVED BY THE UNDERSIGNED'S AUTHORIZED REPRESENTATIVE, ADOPTED THIS 1st DAY OF Feb, 2000 AND DULY FILED.

Barbara J. Bridgewater  
AUTHORIZED REPRESENTATIVE FOR THE WEST EXTENSION IRRIGATION DISTRICT

**MORROW COUNTY CLERK**

STATE OF OREGON } SS  
COUNTY OF MORROW  
I CERTIFY THAT THE WITHIN INSTRUMENT WAS RECEIVED AND FILED FOR RECORD ON THE 16th DAY OF March, 2000, AS FILE NO. M-2000-617  
Barbara Bloodworth  
MORROW COUNTY CLERK  
Shirley McPaul  
DEPUTY

SHEET 2 OF 2

A REPLAT OF LOT 4, BLOCK 4, WEST, AS PLATED AND RECORDED IN BOOK 1, PAGE 6, MORROW COUNTY PLAT RECORDS, IN SECTION 25, TOWNSHIP 5 NORTH, RANGE 26, EAST OF THE WILLAMETTE MERIDIAN, MORROW COUNTY, OREGON	
FOR: DIANA GARCILAZO, P.O. BOX 531, IRRIGON, OREGON 97844	
TOMKINS LAND SURVEYING, INC. 20 EAST POPLAR ST. SUITE 204 WALLA WALLA, WA. 99362 (509) 522-4843 115 WEST HERMISTON AV. SUITE 140 HERMISTON, OR. 97838 (541) 564-4448 GARCILAZ.DWG	DATE JANUARY, 2000  SCALE 1" = 50'

5/2000  
DE  
C-1258-E (1031)

