

CURVE TABLE:

CURVE #	CORD BEARING	RADIUS	ARC LENGTH	DELTA
C-1	N 75°53'14" W 1589.70'	11509.16'	1590.97'	7°55'13"
C-2	N 37°59'35" E 1246.57'	1565.20'	1282.12'	46°56'00"
C-3	N 86°09'45" W 1492.97'	1394.00'	1575.50'	64°45'20"

NARRATIVE:
 THE PURPOSE OF THIS SURVEY IS TO DO A BOUNDARY LINE ADJUSTMENT TO EXPAND THE SIZE OF TAX LOT 300 (JEDEDIAH AYLETT M-48108) TO INCLUDE A HOUSE AND OUTBUILDINGS. THE ADDED LAND COMES FROM TAX LOT 200 (7-A'S M-44626). I SURVEYED SAID TAX LOTS 200 AND 300 FOR A PARTITION PLAT IN 2003 BUT IT WAS NEVER RECORDED. I FILED SAID SURVEY IN 2004 WITH THE COUNTY SURVEYOR. THIS SURVEY IS BASED ON THAT 2003 SURVEY.
 I USED A TOPCON HIPER+ G.P.S. TO CONDUCT THIS SURVEY.

REGISTERED PROFESSIONAL LAND SURVEYOR
G. Dennis Edwards
 OREGON
 JULY 16, 1971
 G. DENNIS EDWARDS
 25 S 1
 RENEWS 12/31/2011

TAX LOT 200
 BEFORE ACRES 24.77 NORTH OF I-84
 189.65 SOUTH OF FRONTAGE LN.
 TOTAL 214.42
 AFTER ACRES 24.77 NORTH OF I-84
 164.68 SOUTH OF FRONTAGE LN.
 TOTAL 189.45

TAX LOT 300
 BEFORE ACRES 6.26
 JEDEDIAH WILLIAM AYLETT
 M-48108
 PART OF NW 1/4,
 SE 1/4, SE 1/4, SEC. 19
 S 88°48'47" W 662.32'

TAX LOT 300
 AFTER ACRES 31.23

TAX LOT 500
 WOOD FARM, LLC
 2003-7952


R 26 E
 R 27 E

24 19
 25 30

19 20
 30 29

- LEGEND:**
- FND. 5/8" I. REBAR SET BY ME IN 2003 SUR. FOR AYLETT UNLESS NOTED OTHERWISE
 - SET 5/8"x30" IRON REBAR WITH PLASTIC CAP #951
 - COMPUTED LOCATION FROM MY 2003 SURVEY FOR AYLETT
 - ▲ EXISTING PIVOT
 - (000) OF RECORD MY 2003 SURVEY FOR AYLETT

RECEIVED BY
 Morrow County Surveyor
 Date MARCH 14 2011
 rec'd by SKB
 No. 1601-D

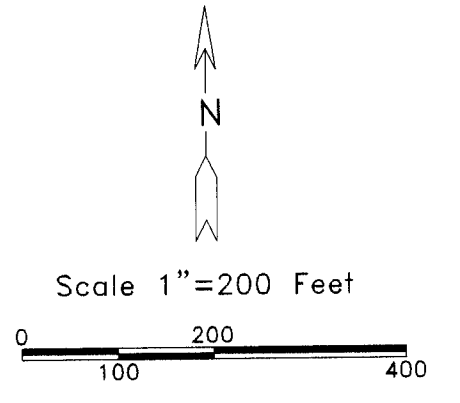

SURVEY FOR JED AYLETT
 IN S 1/2, SECTION 19, T 4 N, R 27 E, W.M.,
 MORROW COUNTY, OREGON
 2/17/11 JOB# S1012084A
 EDWARDS SURVEYING P.O. BOX 763
 541-567-3336 HERMISTON, OREGON 97838
 DRAWN BY JMC

1601