




TRACT 1

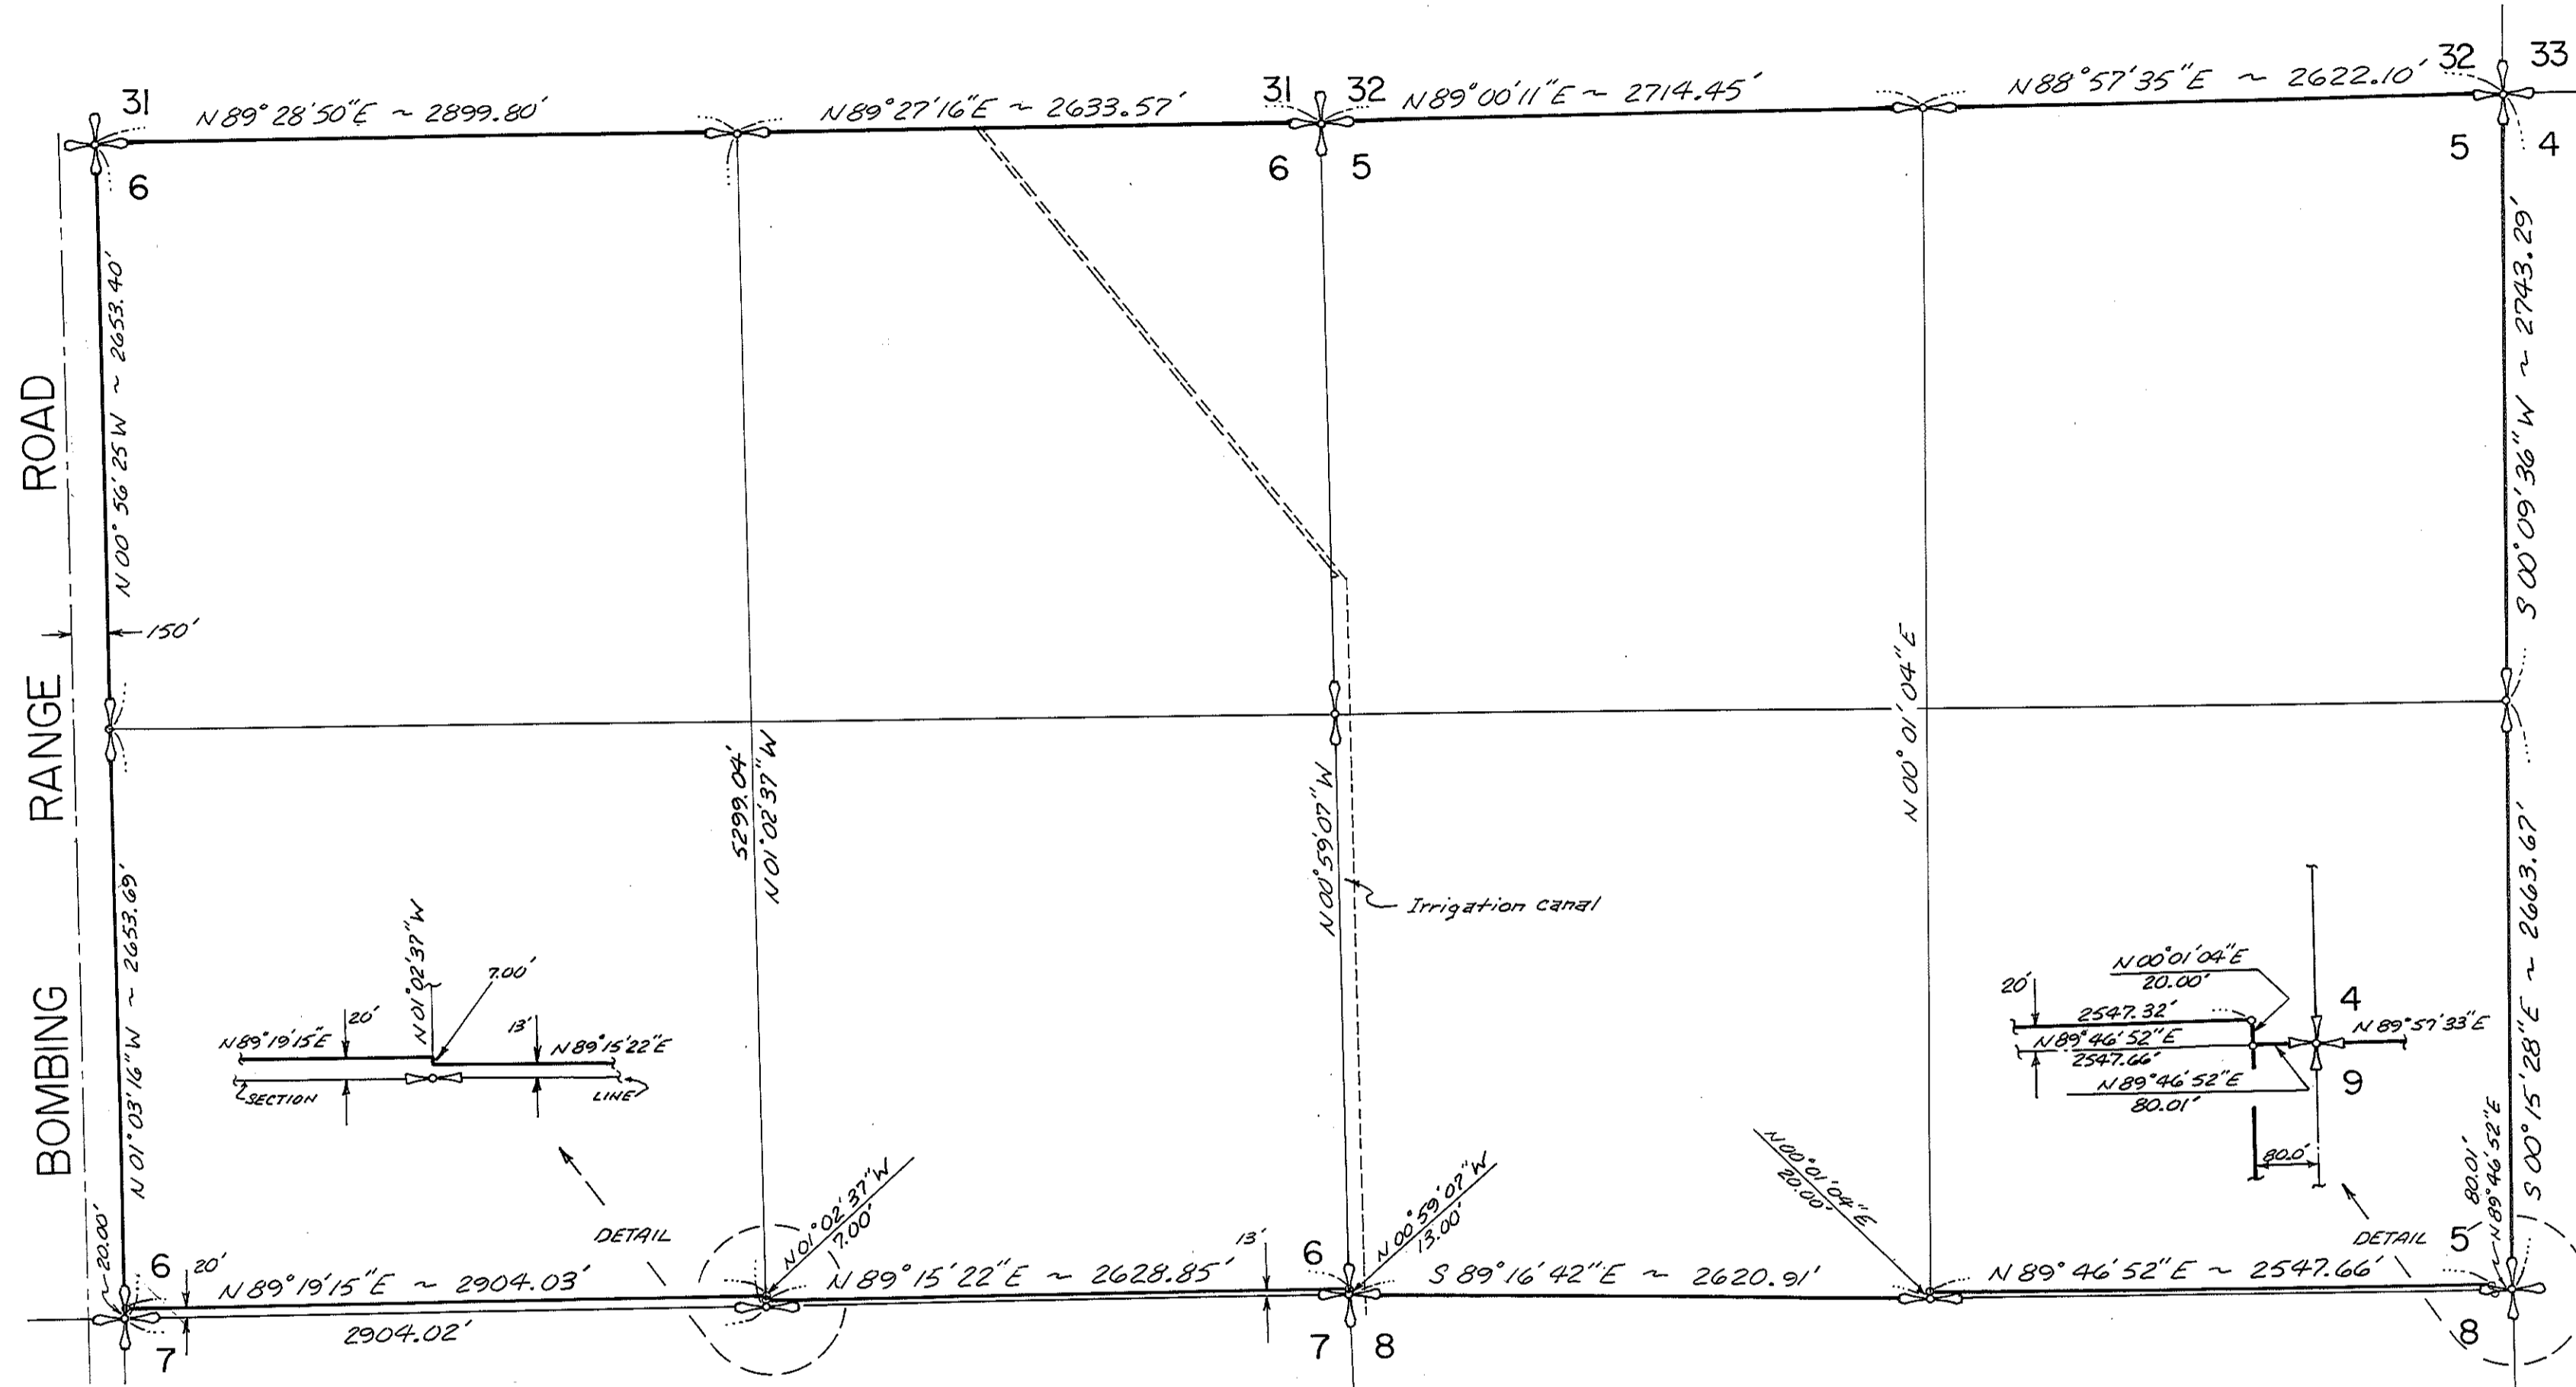

SHEET	TOWNSHIP	RANGE	COMMENTS
TRACT 1	3N	26E	
TRACT 2	3N	26E	
TRACT 3A	3N	26E	2 SHEETS WITH THIS TRACT NUMBER
TRACT 3A	3N	26E	2 SHEETS WITH THIS TRACT NUMBER
TRACT 3	3N	26E	
TRACT 4 NORTH	3N	26E	
TRACT 4 SOUTH	3N	26E	
TRACT 5	3N	26E	
TRACT 7	3N	26E	2 SHEETS WITH THIS TRACT NUMBER
TRACT 7	3N	26E	2 SHEETS WITH THIS TRACT NUMBER
TRACT 8 NORTH	3N	26E	
TRACT 8 SOUTH	3N	26E	
TRACT 9A	3N	27E	2 SHEETS WITH THIS TRACT NUMBER
TRACT 9A	3N	27E	2 SHEETS WITH THIS TRACT NUMBER
TRACT 9B	3N	27E	



RECEIVED BY
Morrow County Surveyor
Date: 4-29-2016
Rec'd By: S.K.H.
No.: 2016-1759C
Folder No.: 1759

TRACT 2

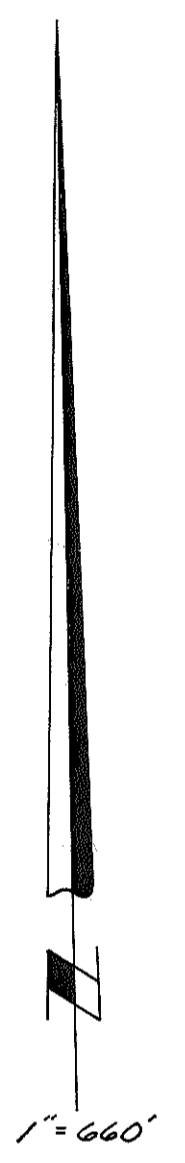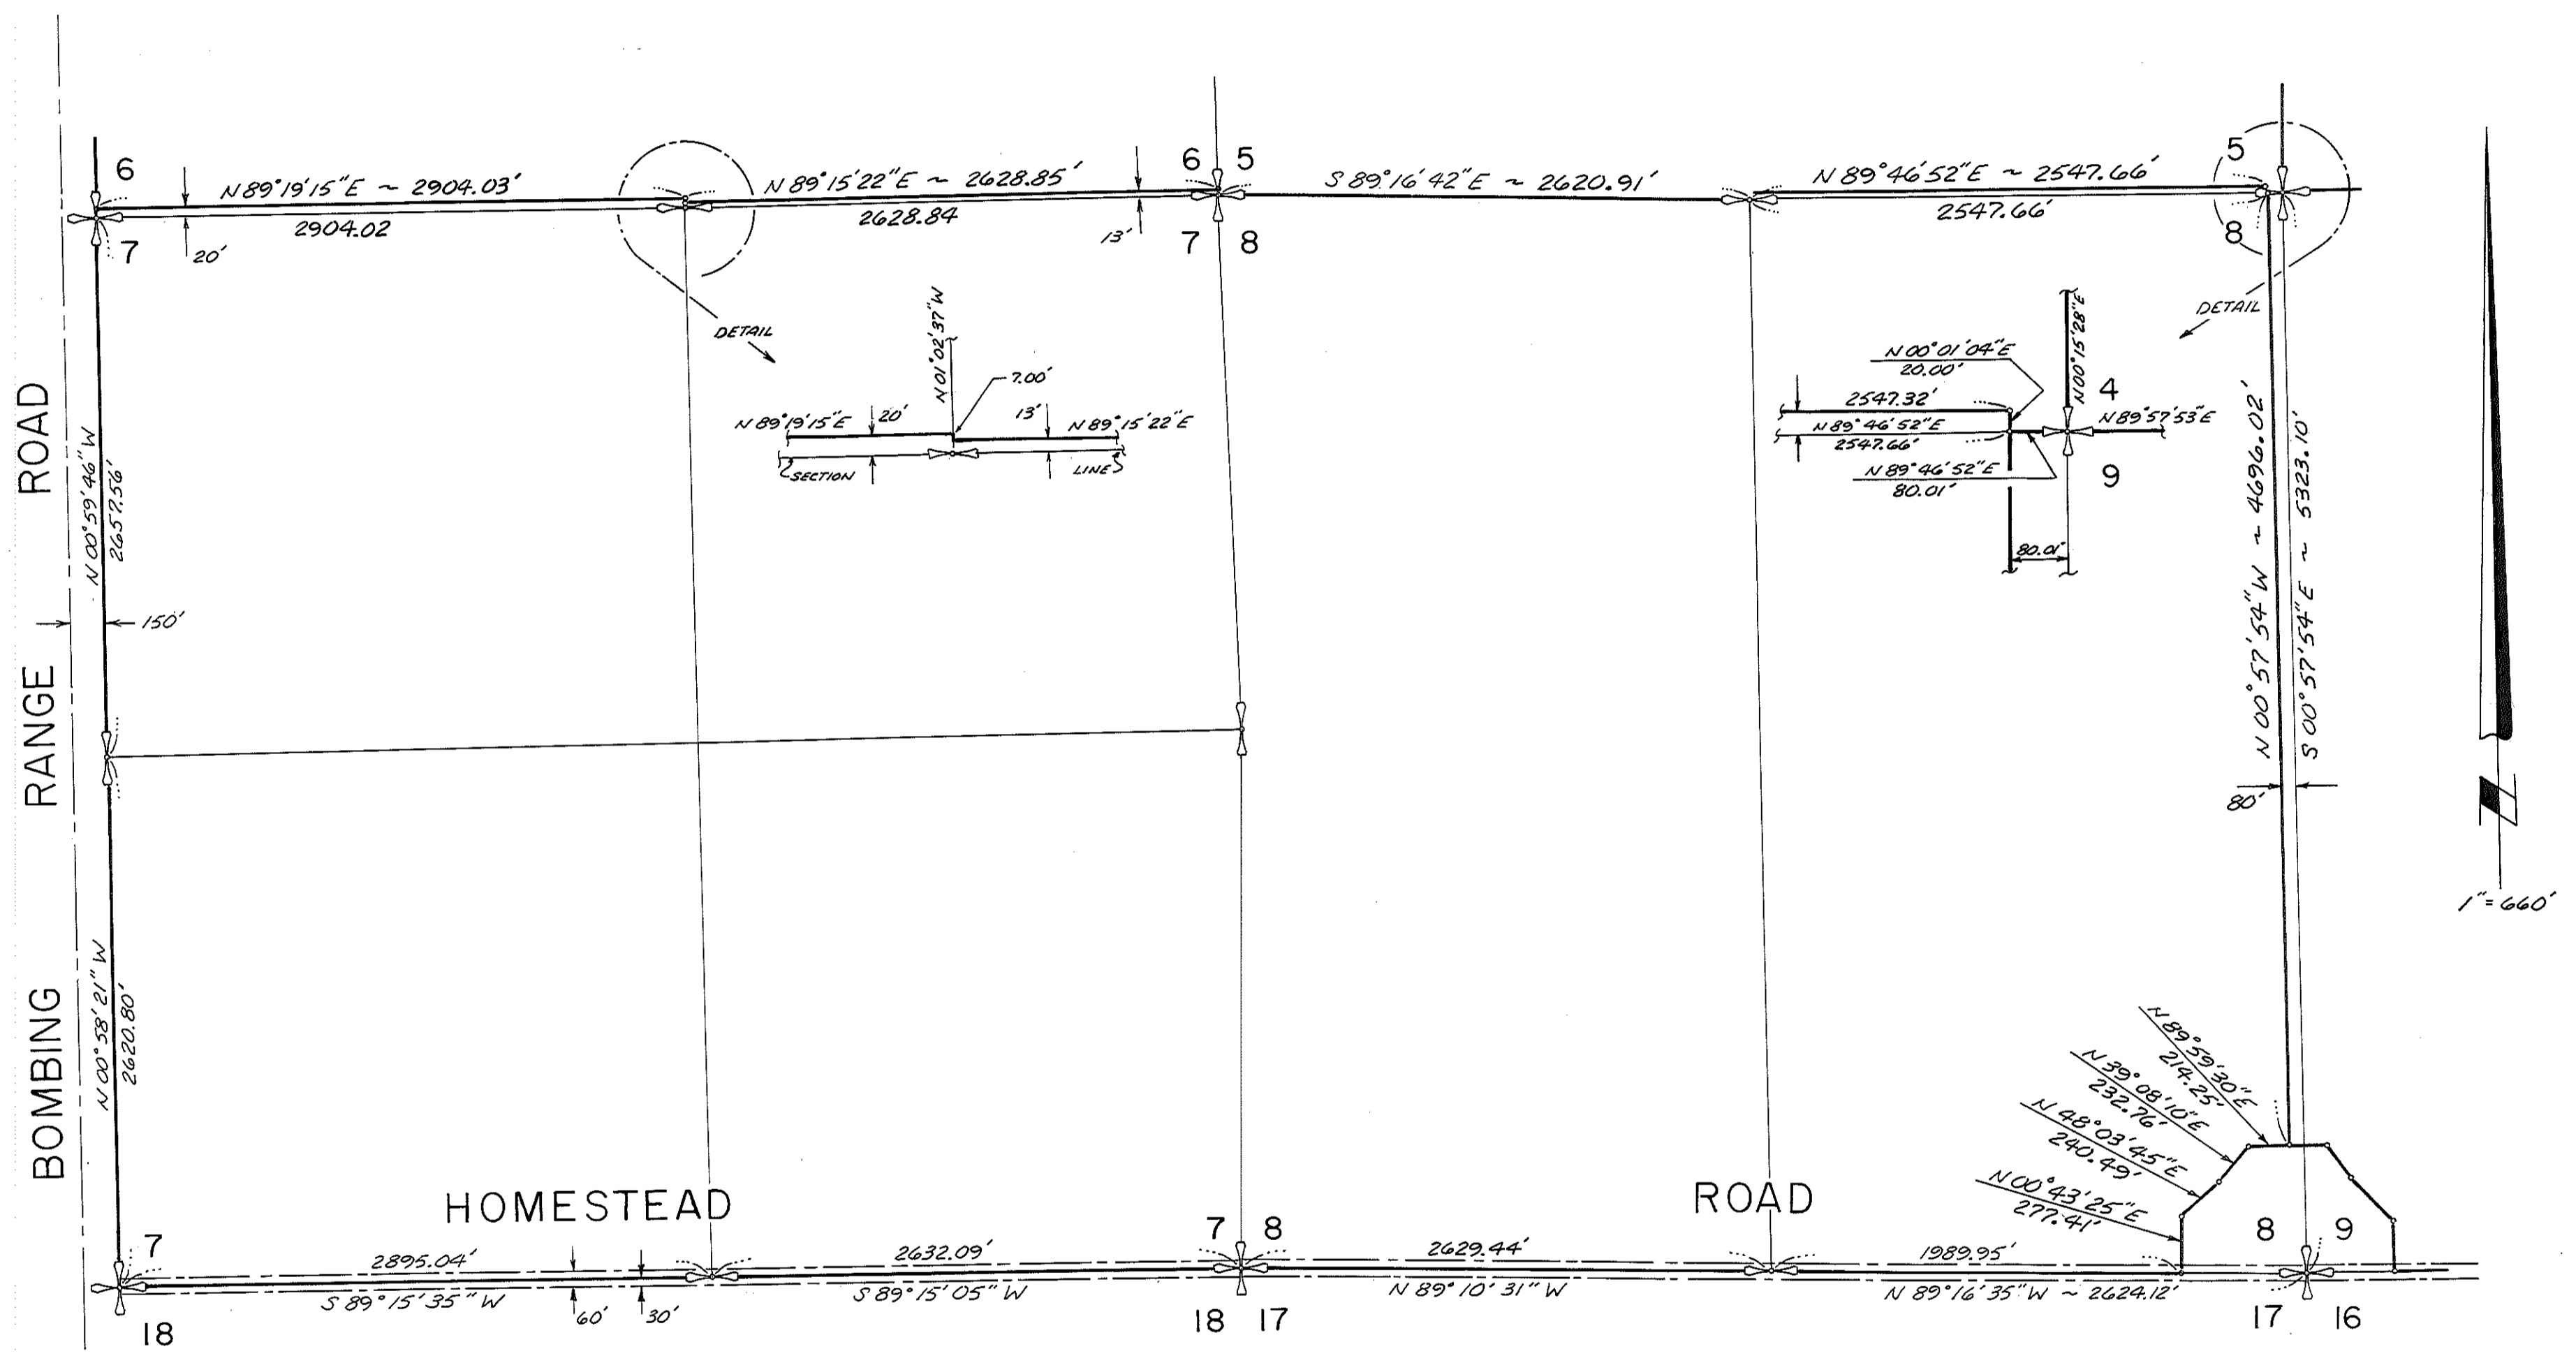

RECEIVED BY
Morrow County Surveyor
Date: 4-29-2016
Rec'd By: S.K.H.
No.: 2016-1759C
Folder No.: 1759


TRACT 3

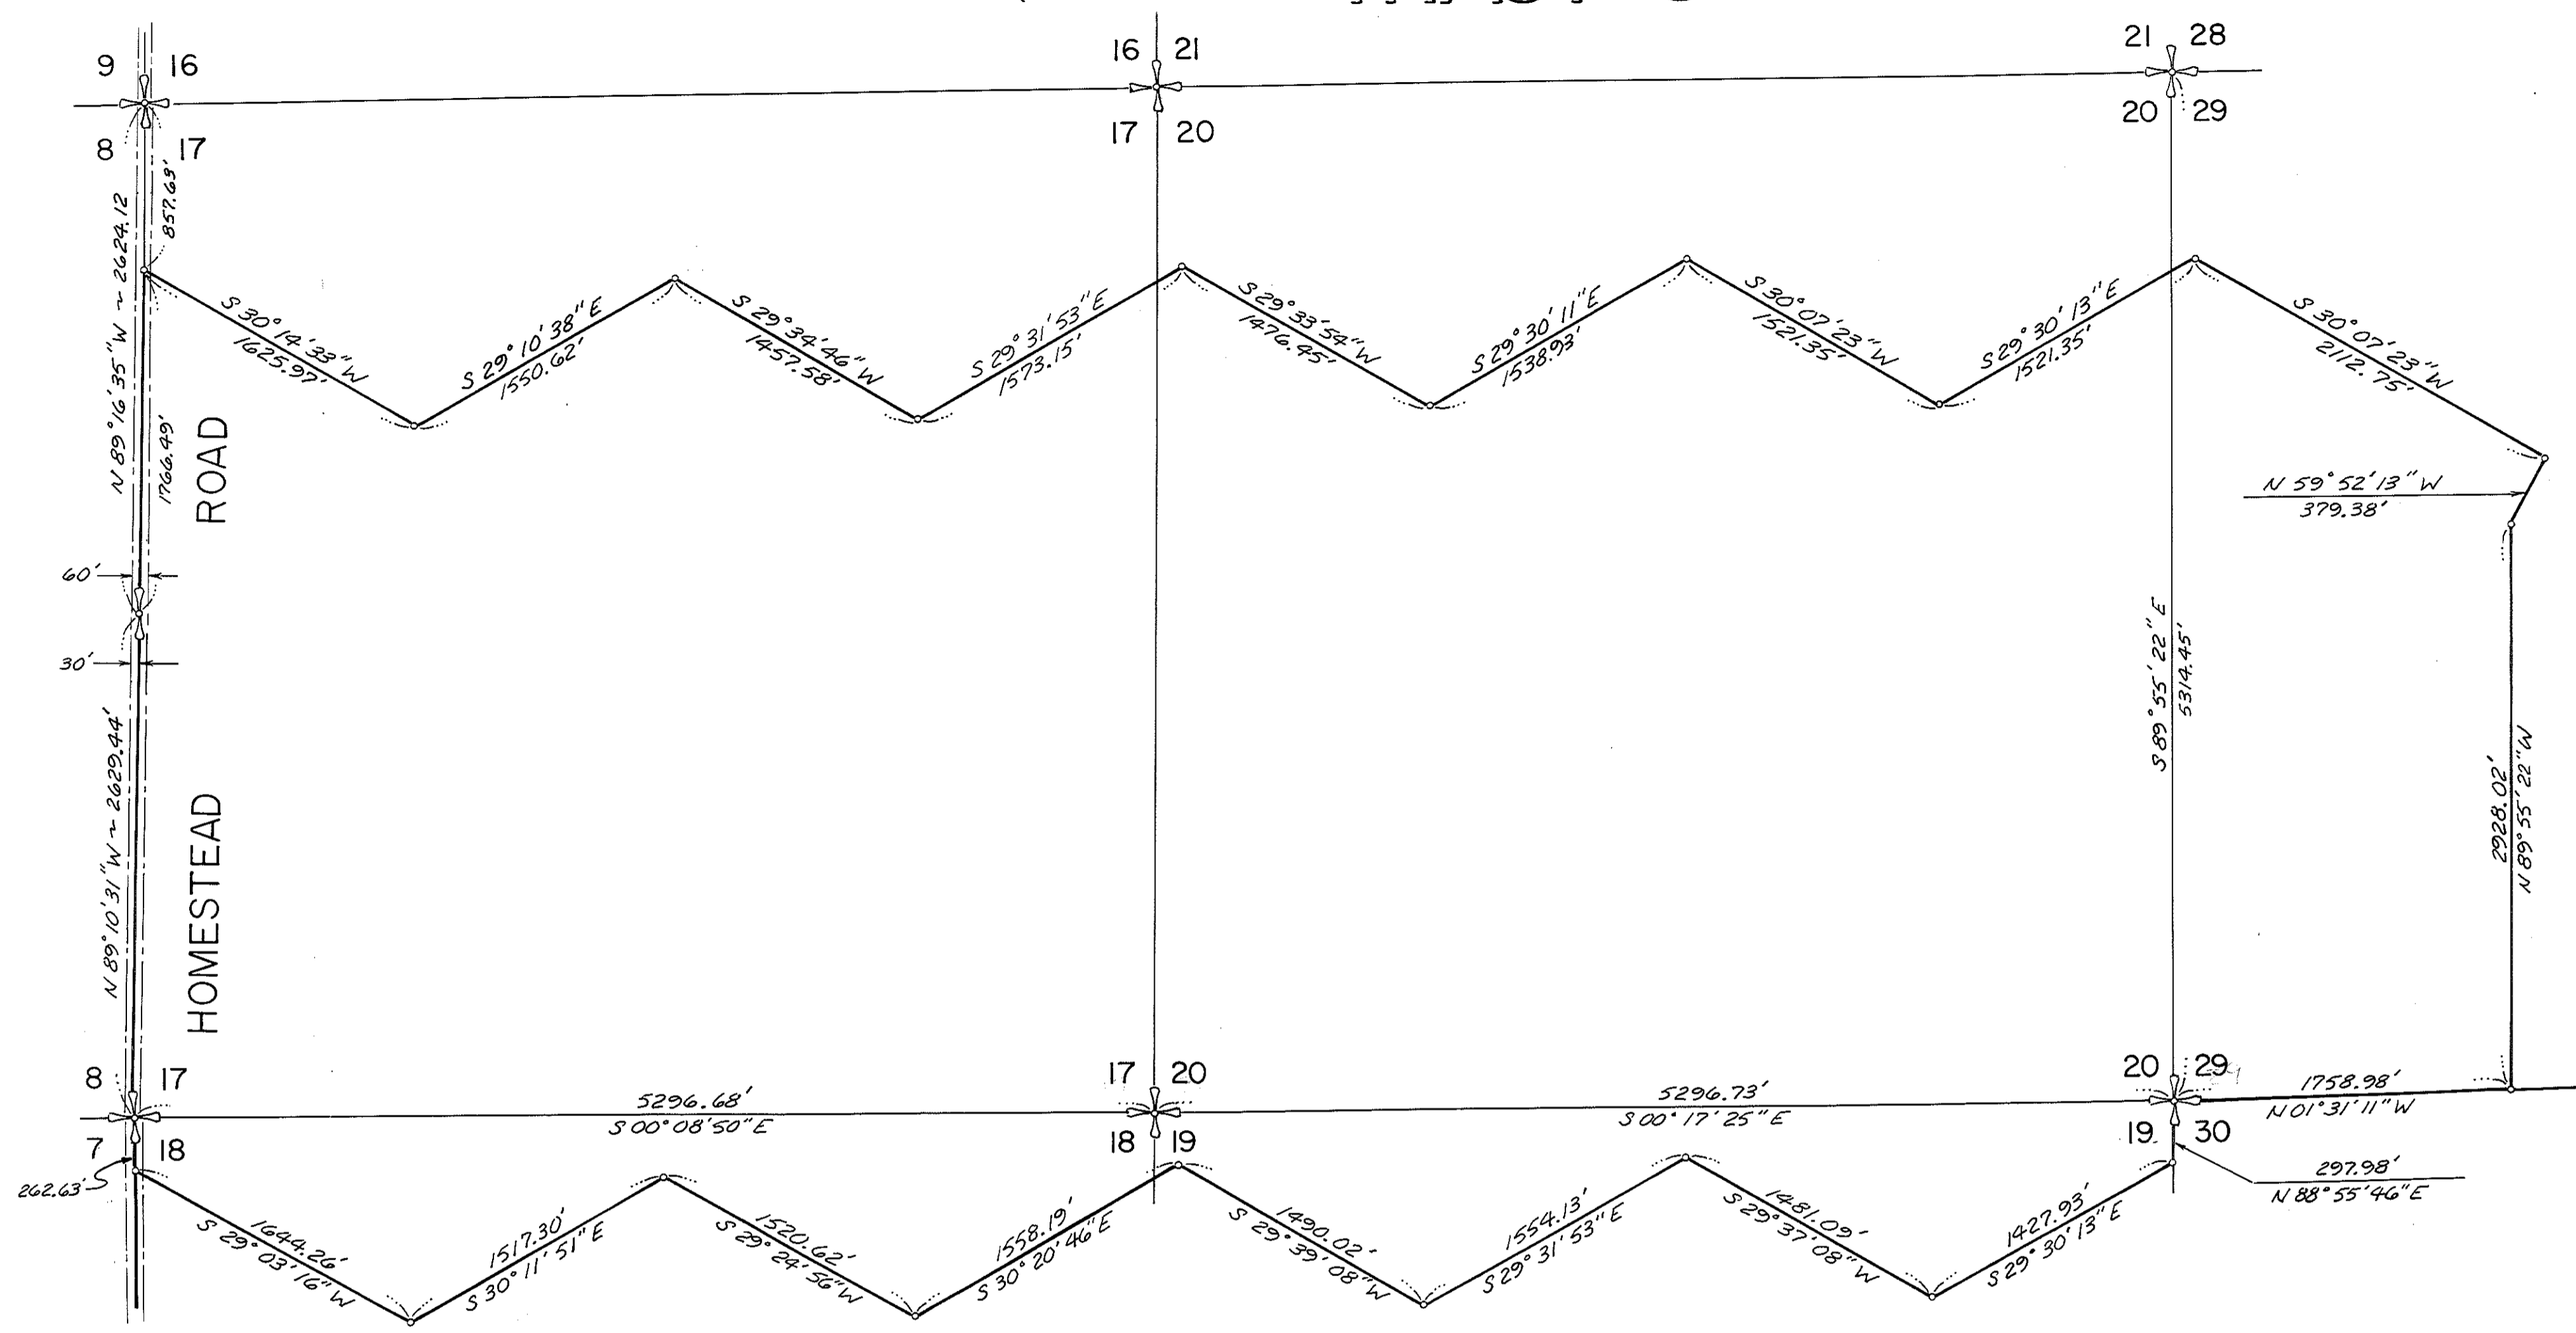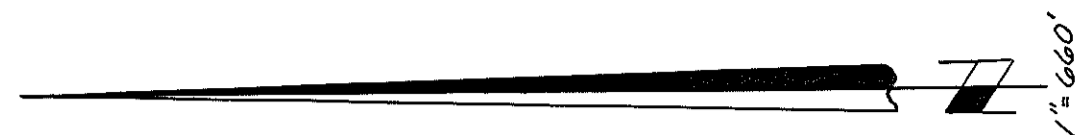

RECEIVED BY
 Morrow County Surveyor
 Date: 4-29-2016
 Rec'd By: S.K.H.
 No.: 2016-1759C
 Folder No.: 1759


TRACT 3A

T. 3 N. R. 26 E.

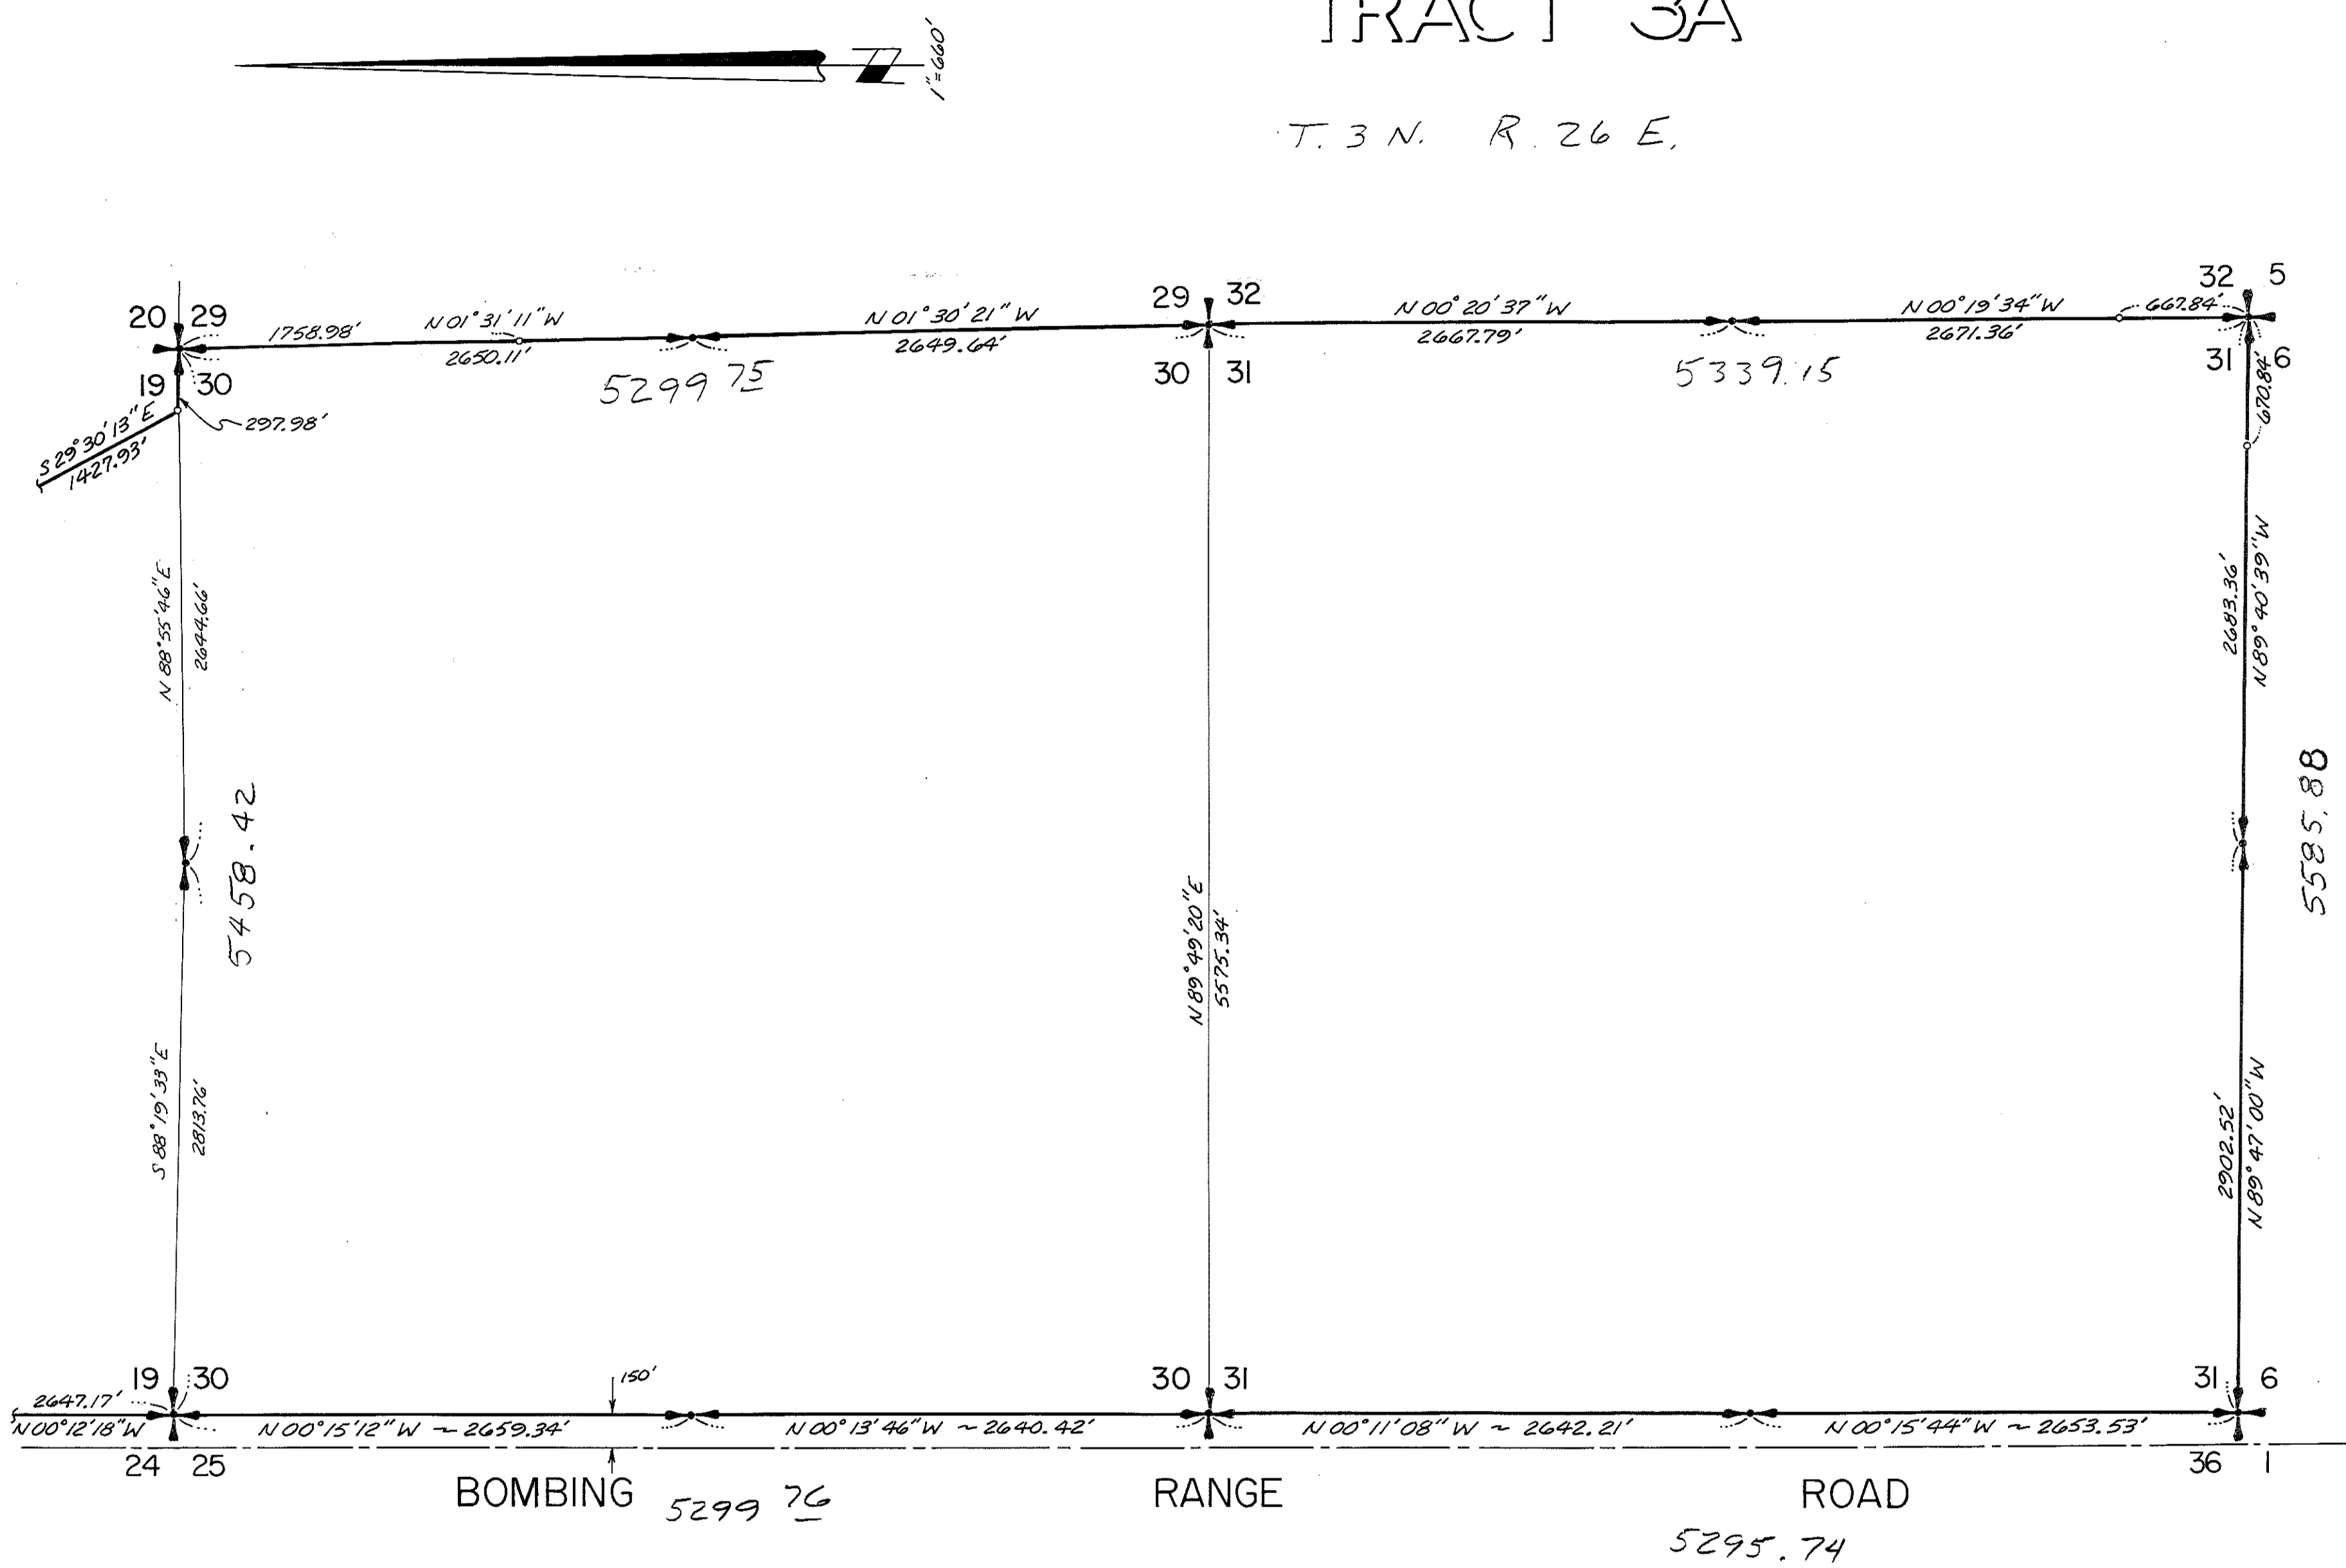


RECEIVED BY
 Morrow County Surveyor
 Date: 4-29-2016
 Rec'd By: S.K.H.
 No.: 2016-1759C
 Folder No.: 1759

TRACT 3A

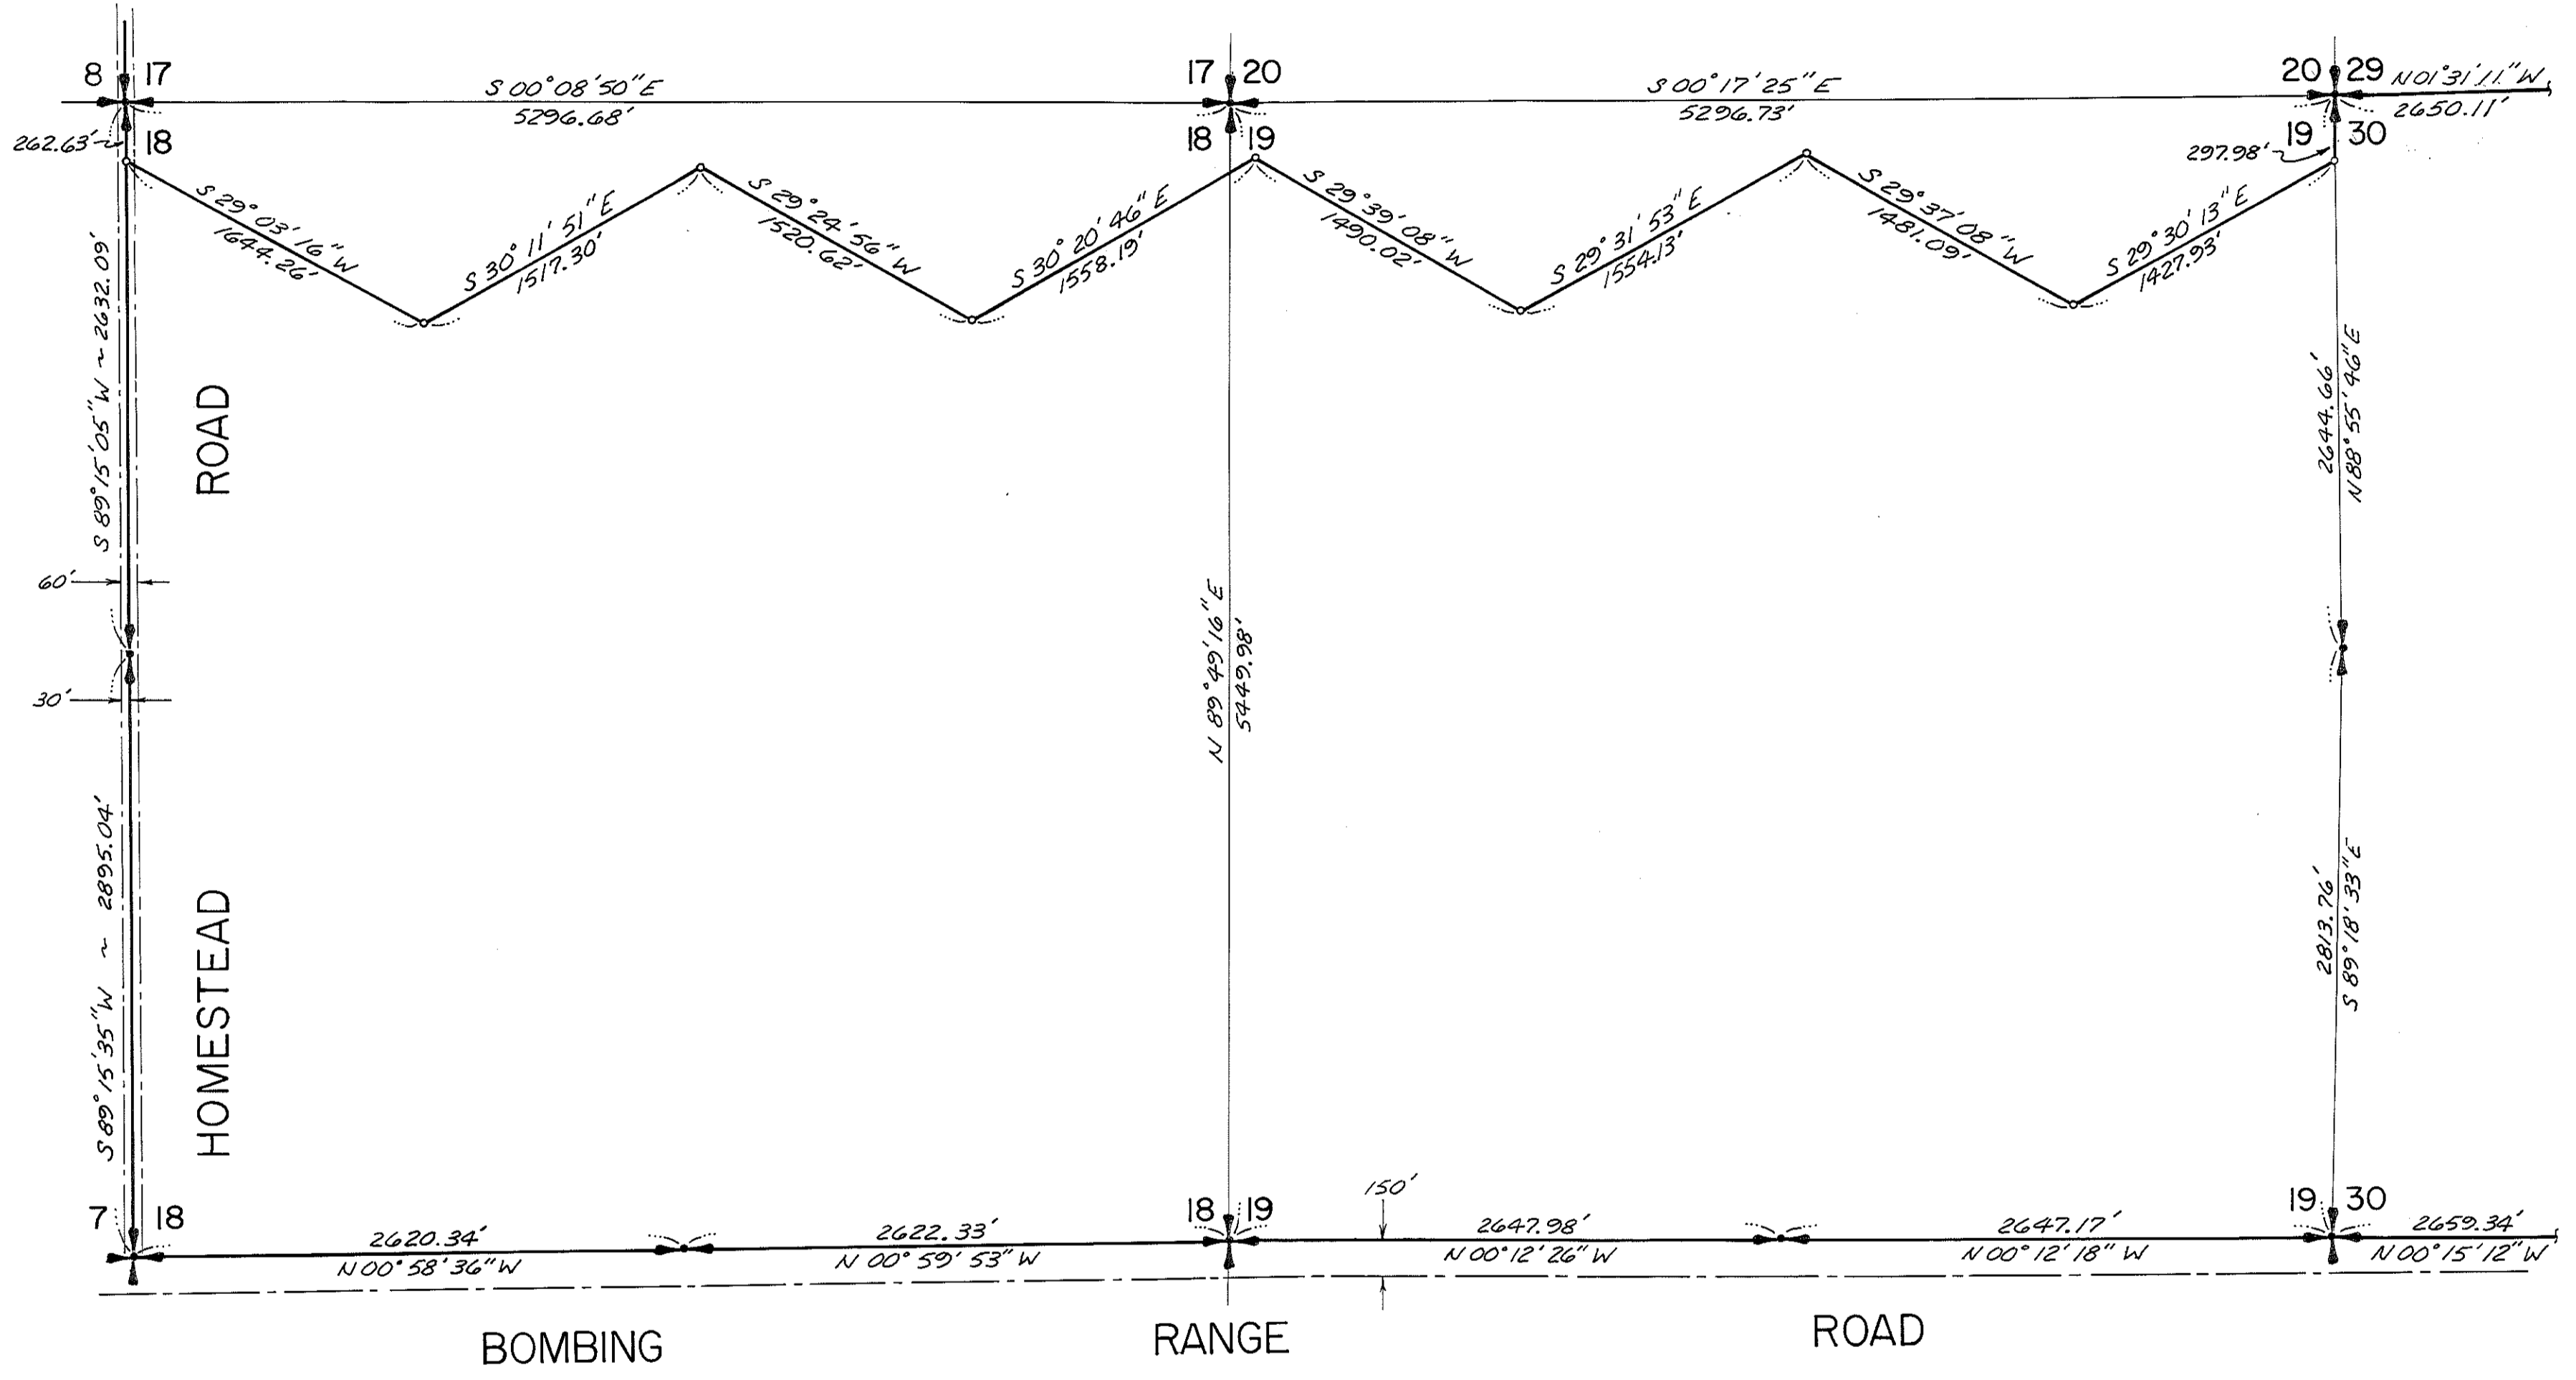

RECEIVED BY
Morrow County Surveyor
Date: 4-29-2016
Rec'd By: S.K.H.
No.: 2016-1759C
Folder No.: 1759


TRACT 4 NORTH

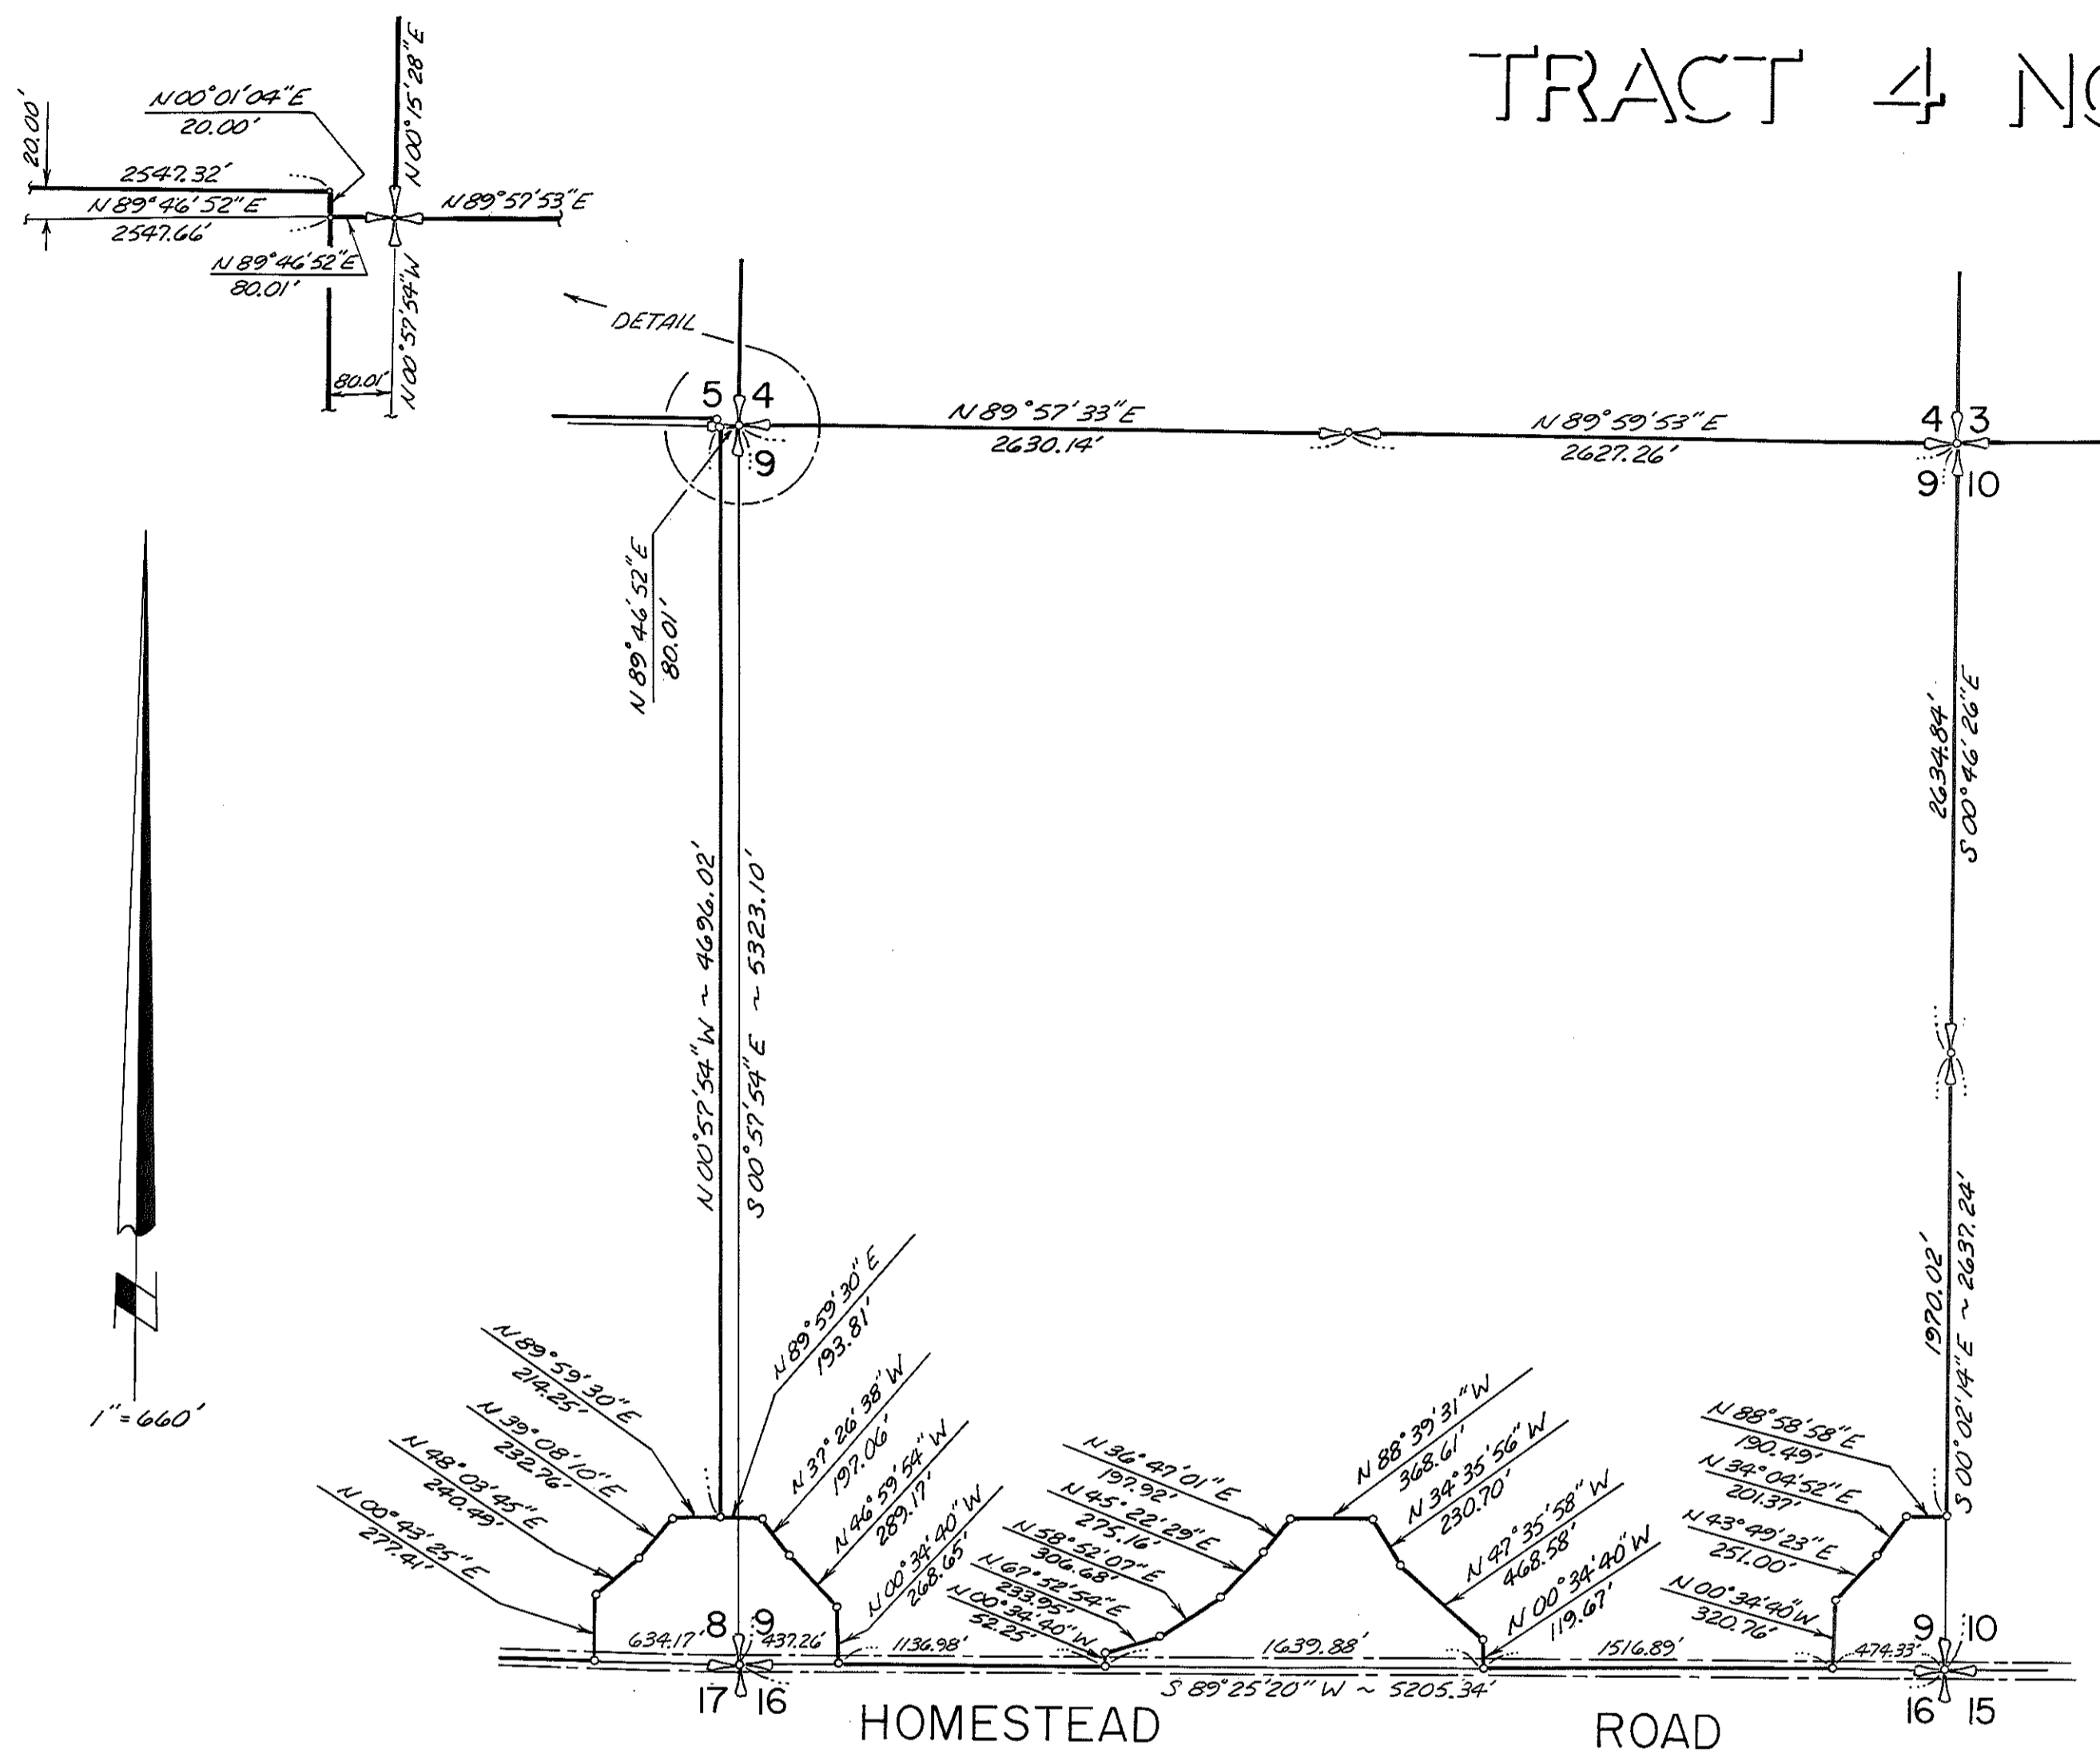

RECEIVED BY
 Morrow County Surveyor
 Date: 4-29-2016
 Rec'd By: S.K.H.
 No.: 2016-1759C
 Folder No.: 1759

TRACT 4 SOUTH


1759

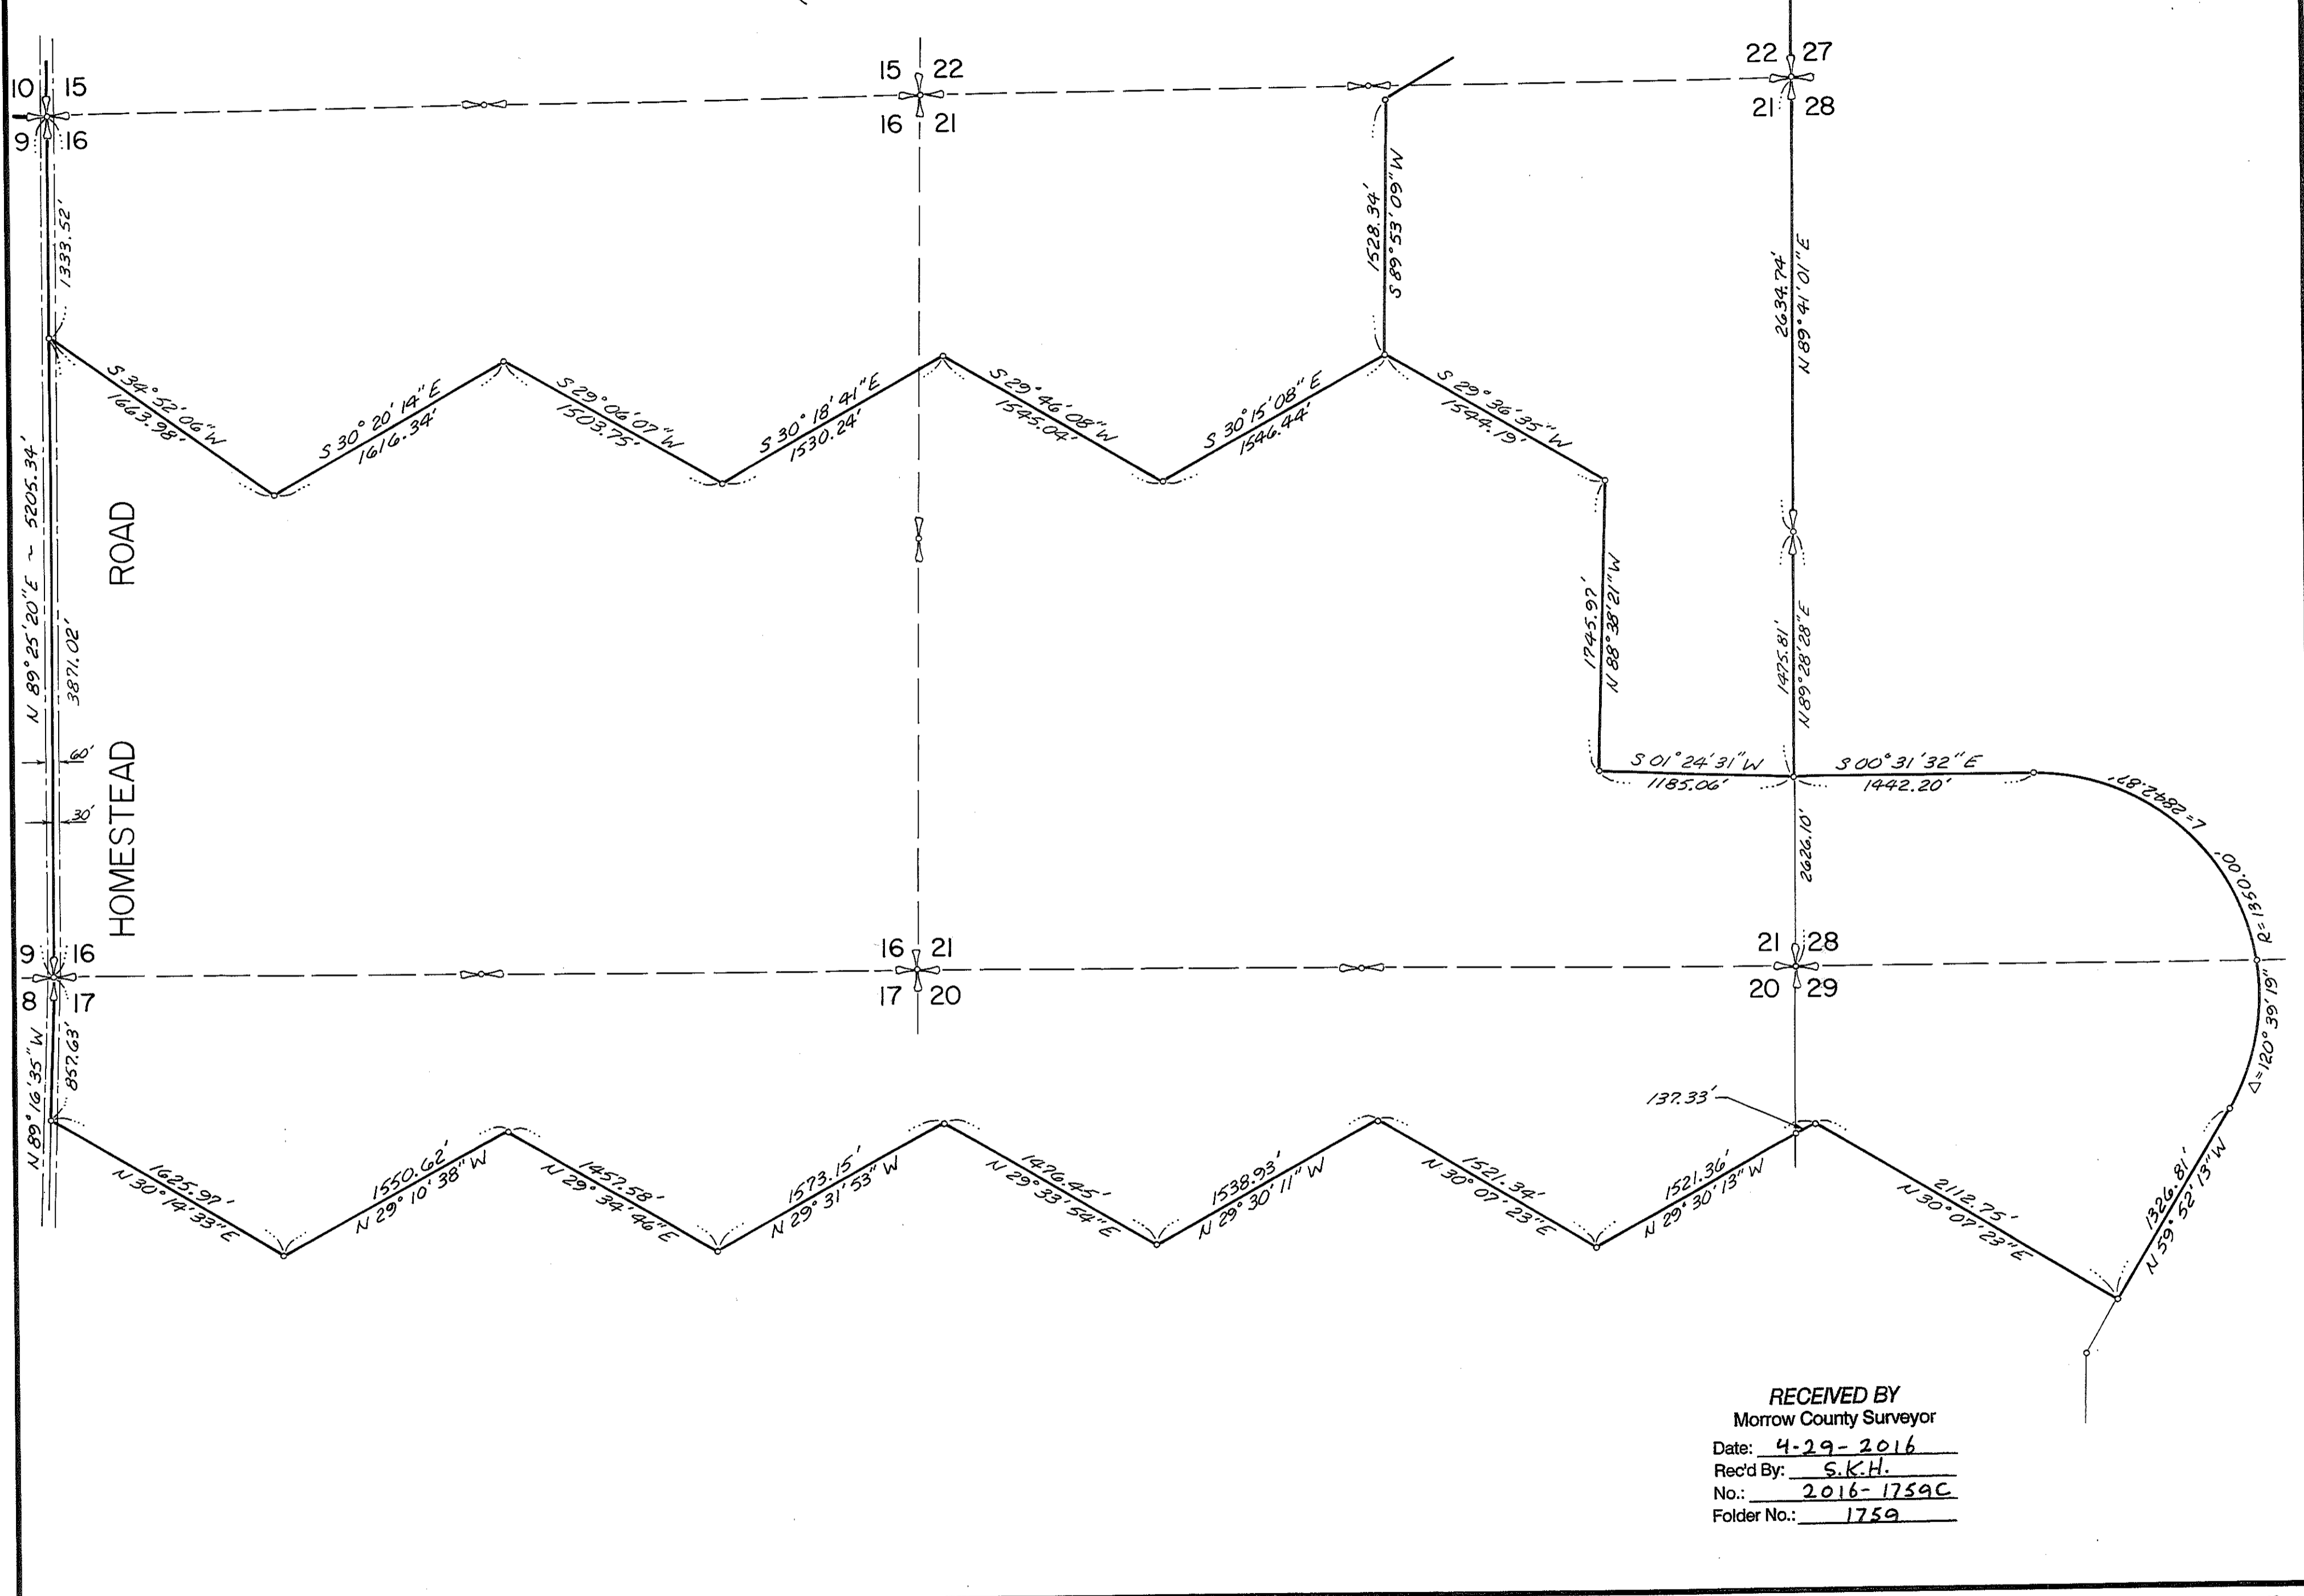

RECEIVED BY
 Morrow County Surveyor
 Date: 4-29-2016
 Rec'd By: S.K.H.
 No.: 2016-1759C
 Folder No.: 1759

1759



TRACT 5

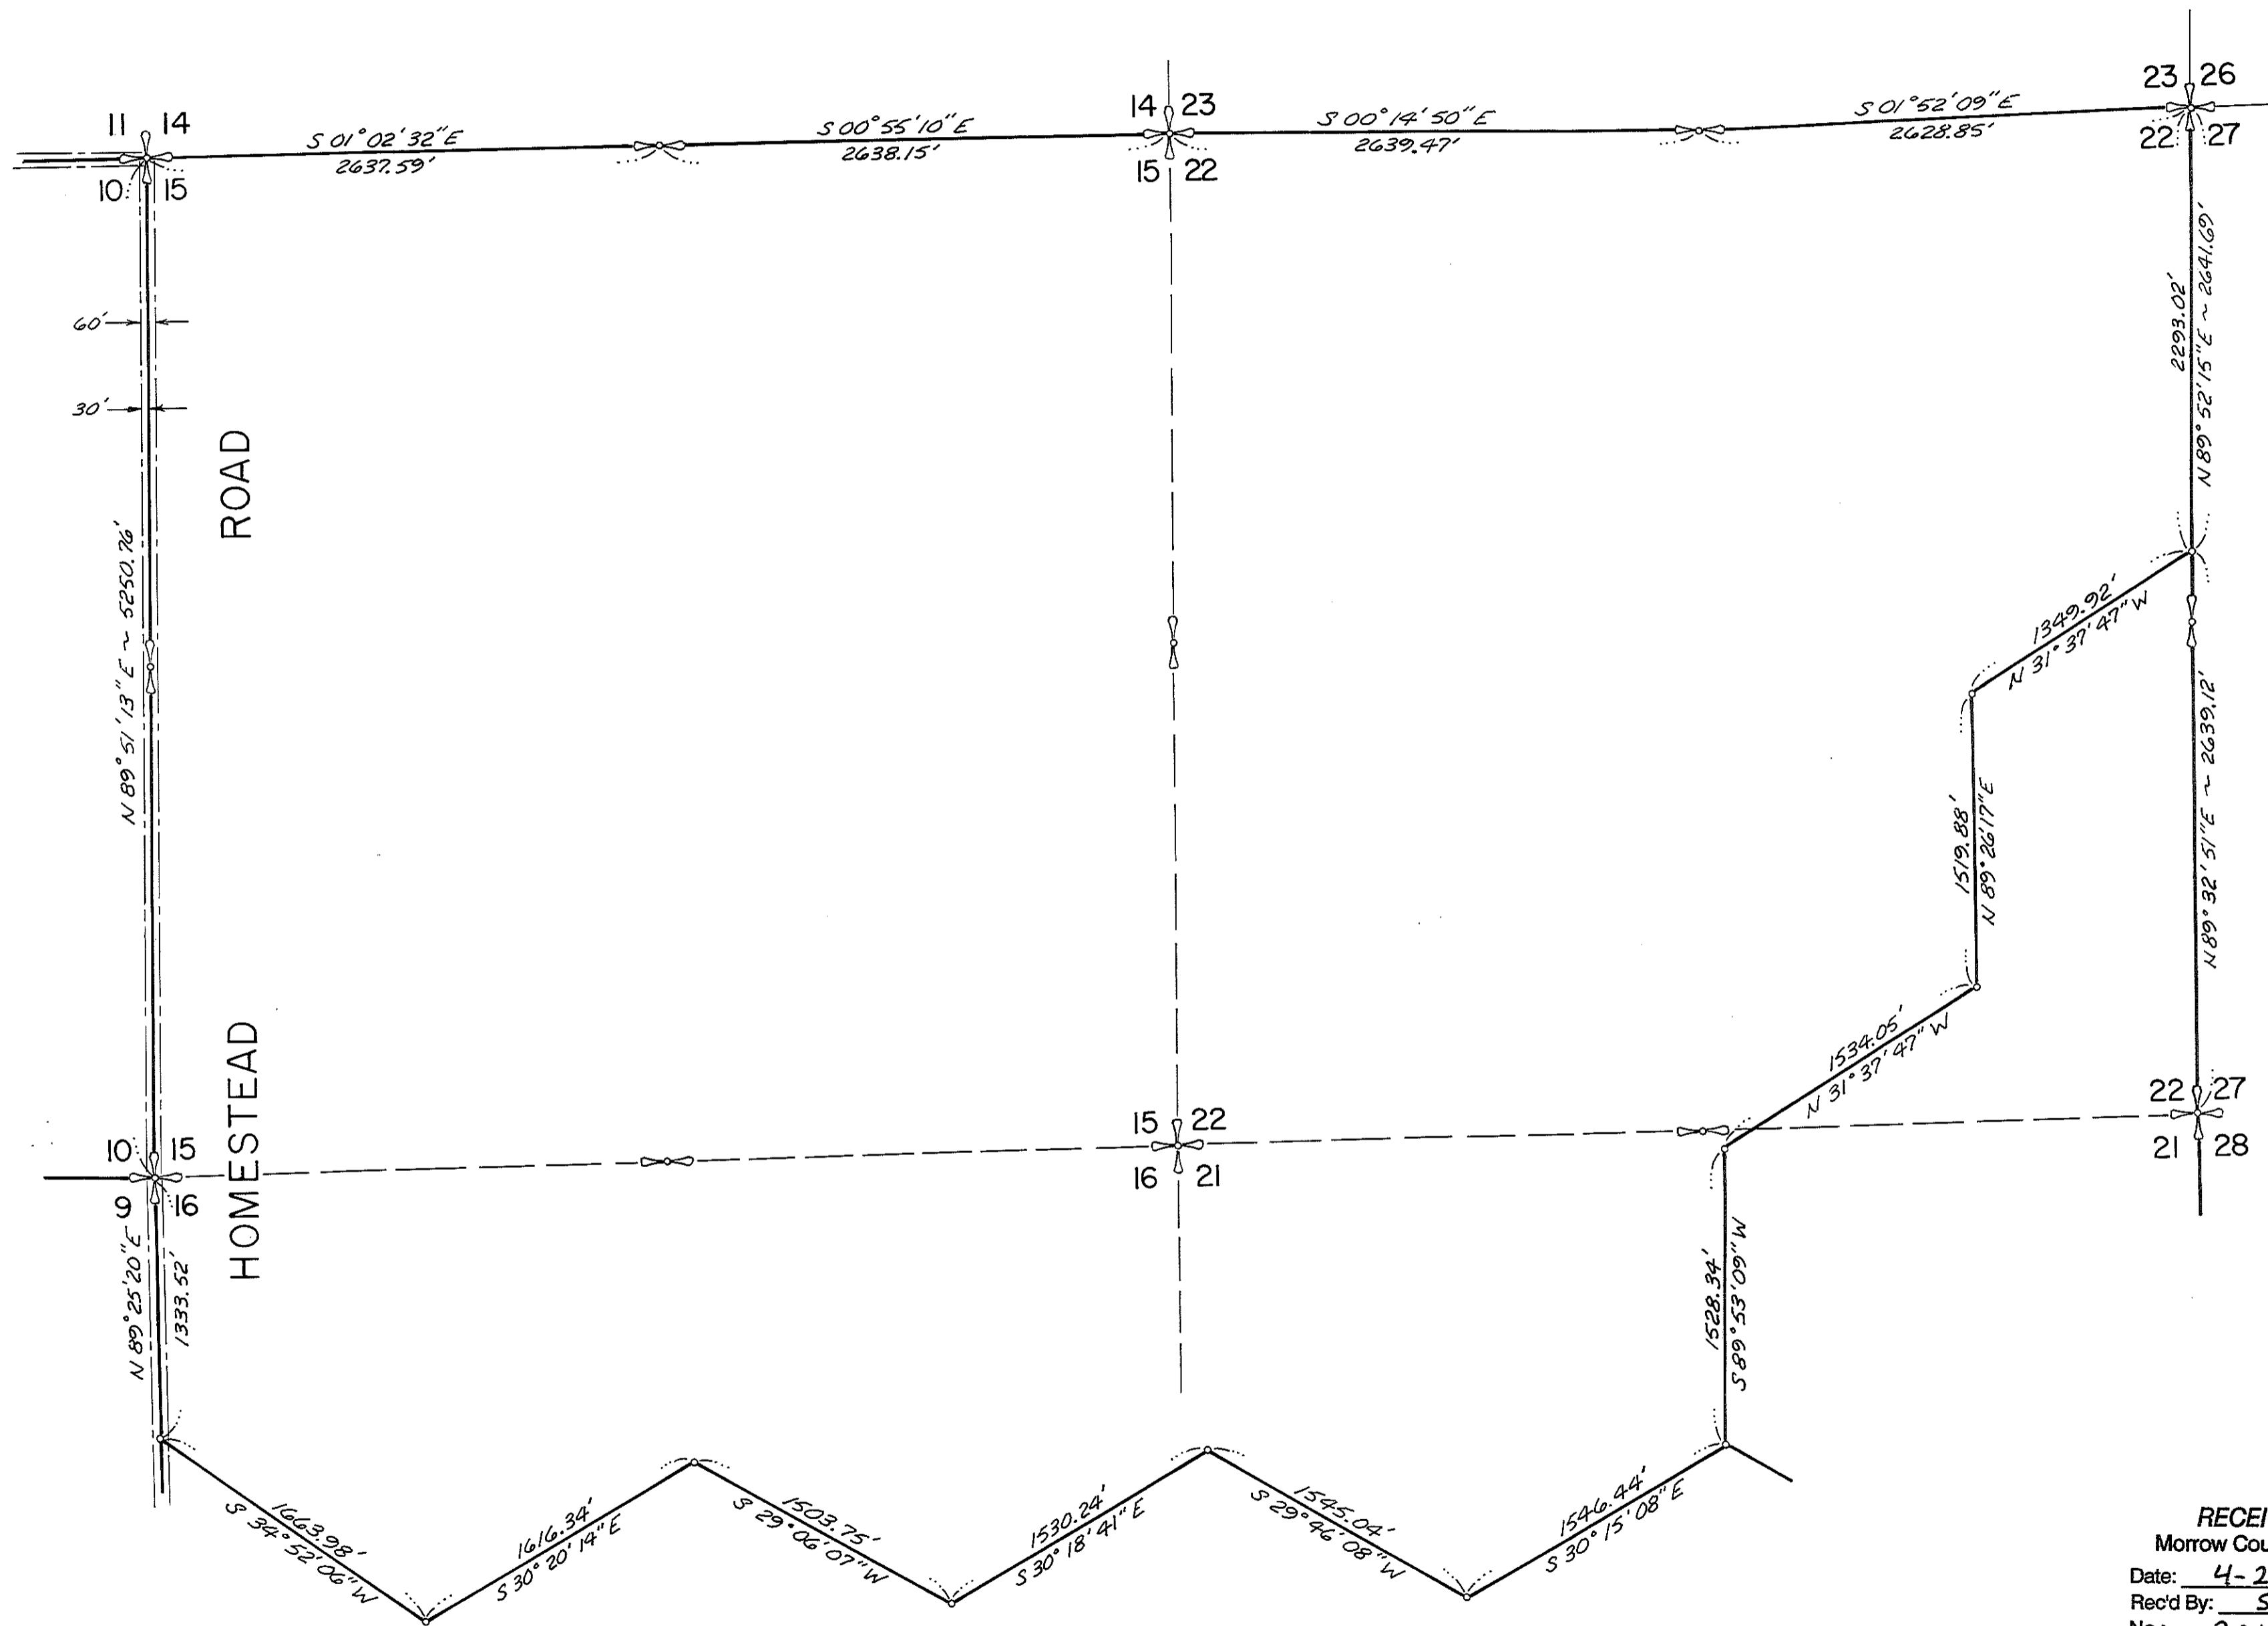

RECEIVED BY
 Morrow County Surveyor
 Date: 4-29-2016
 Rec'd By: S.K.H.
 No.: 2016-1759C
 Folder No.: 1759

TRACT 7

1759

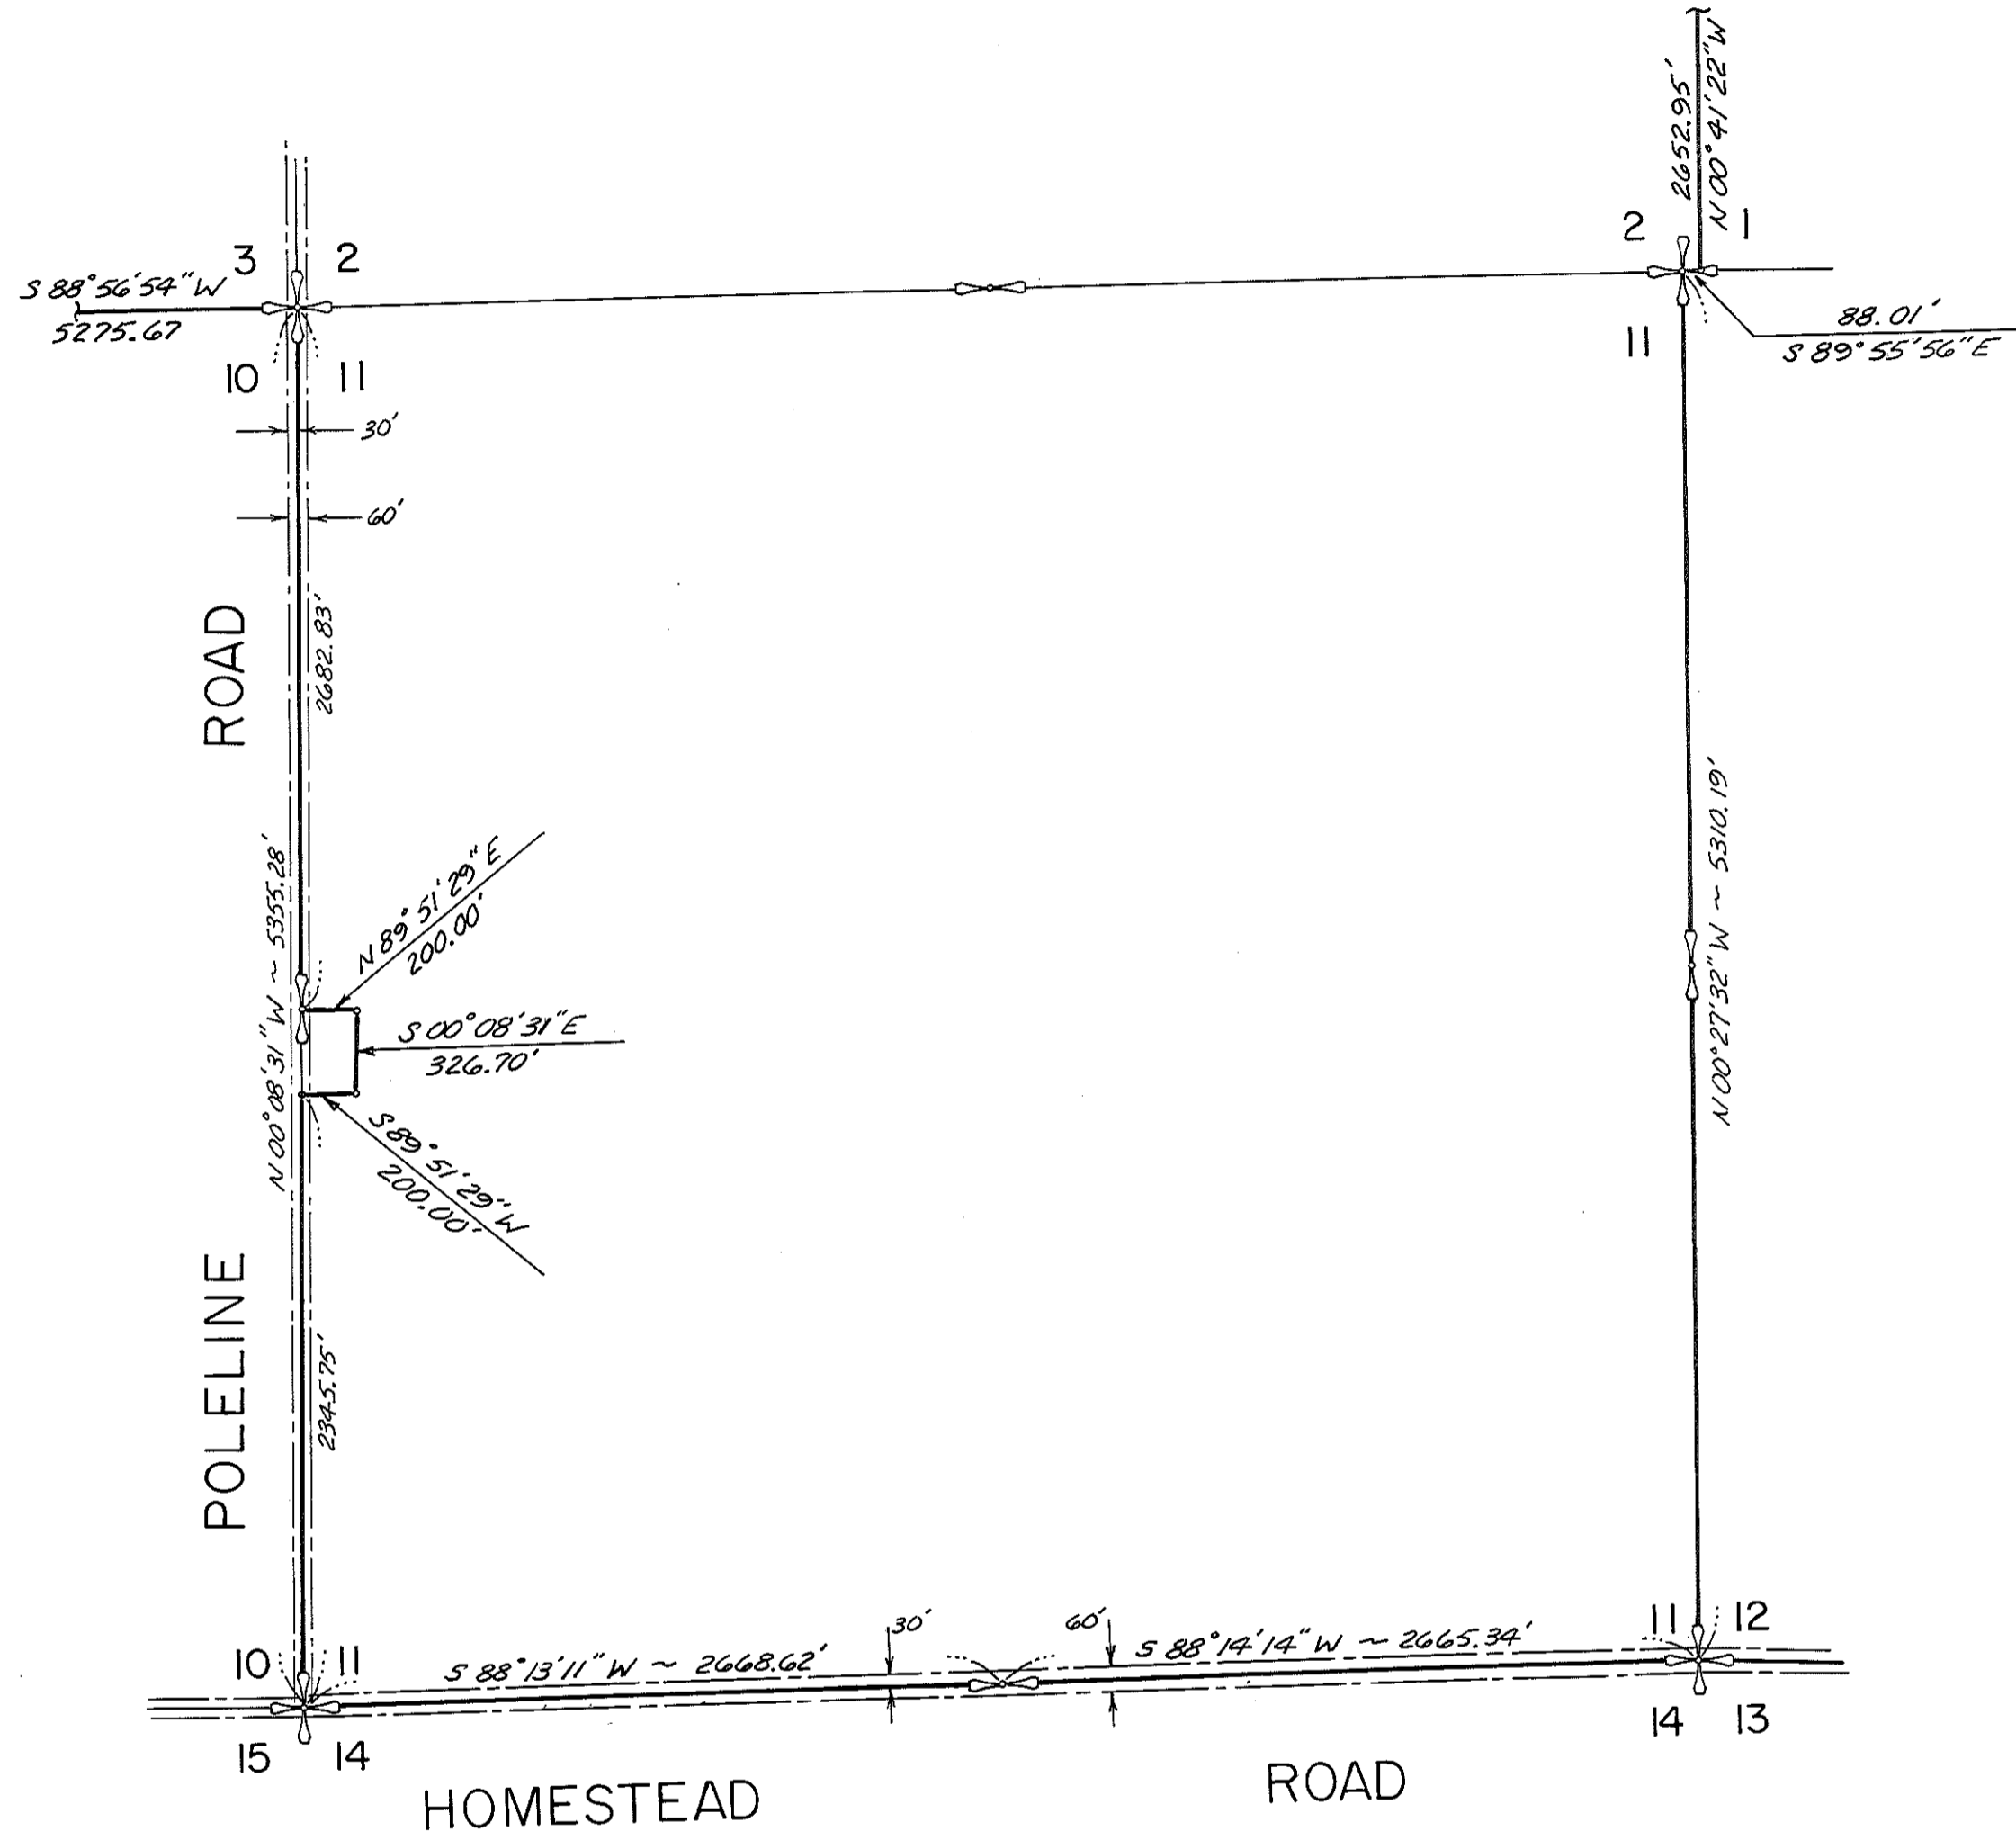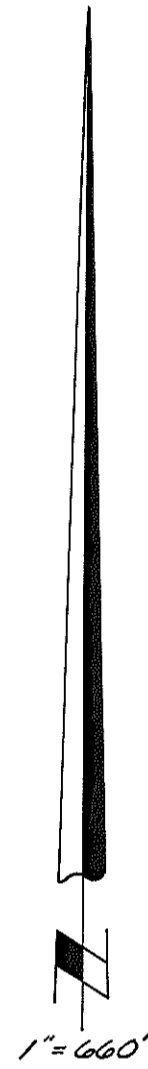


RECEIVED BY
 Morrow County Surveyor
 Date: 4-29-2016
 Rec'd By: S.K.H.
 No.: 2016-1759C
 Folder No.: 1759

1759

TRACT 7


1759

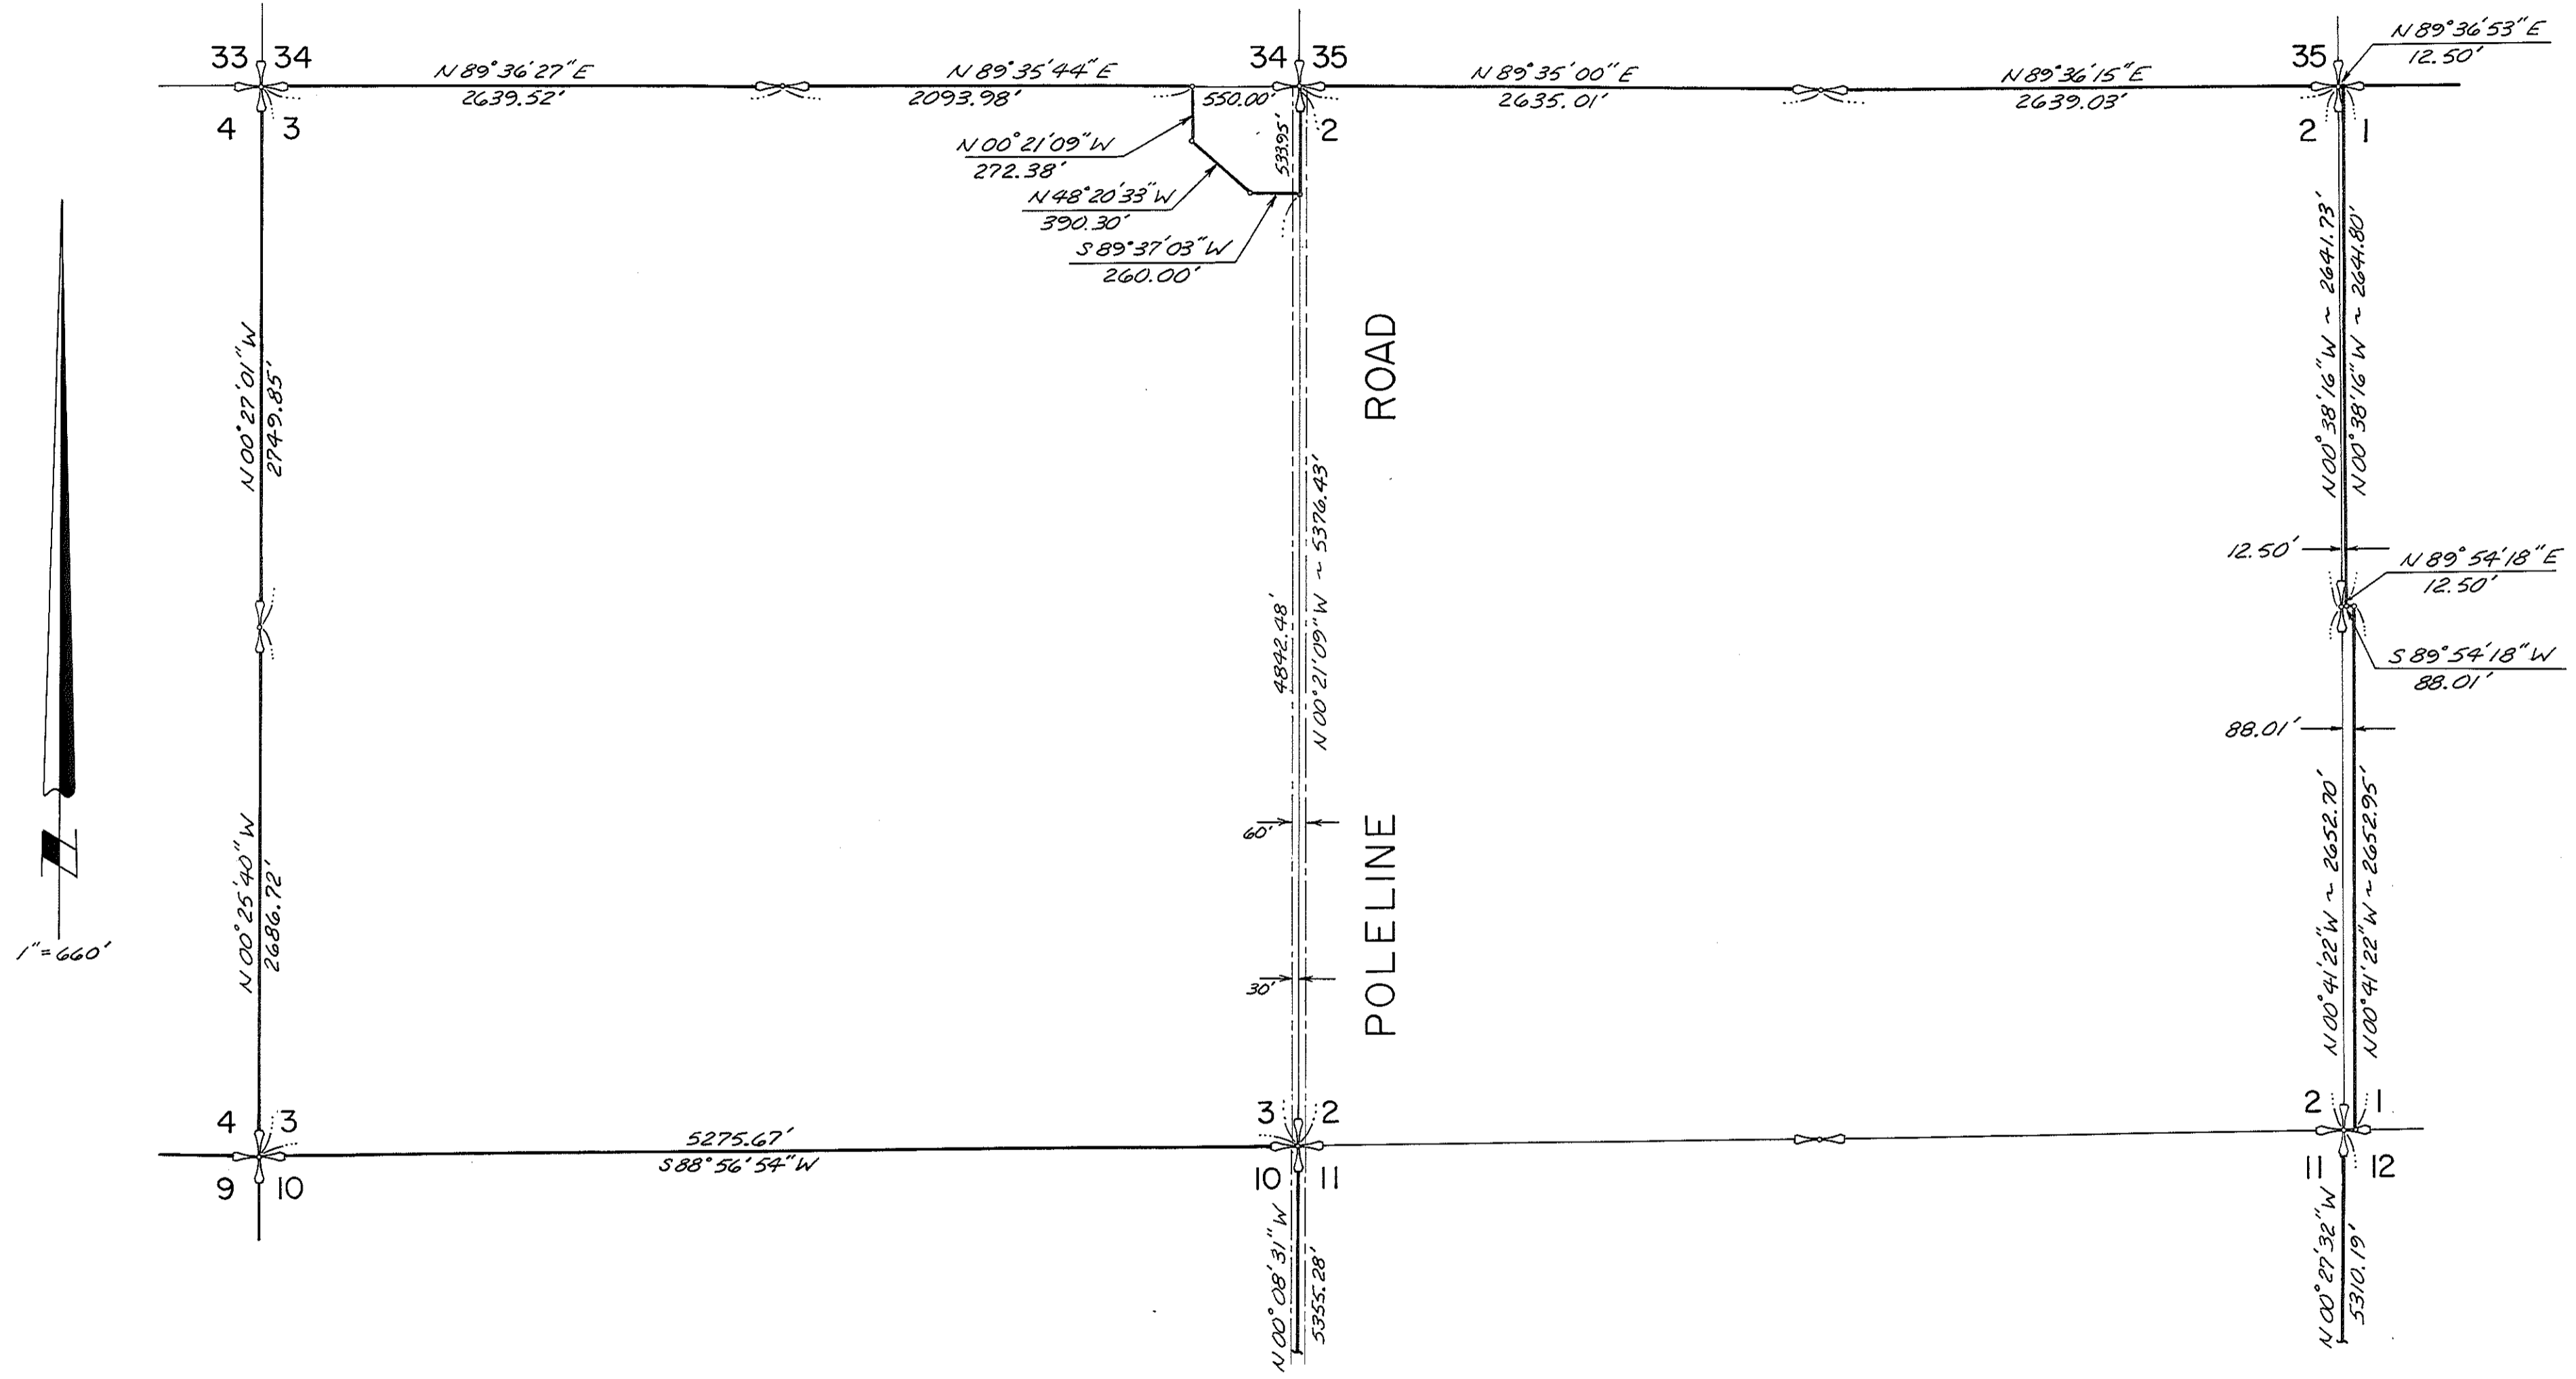

RECEIVED BY
Morrow County Surveyor
Date: 4-29-2016
Rec'd By: S.K.H.
No.: 2016-1759C
Folder No.: 1759



1759

TRACT 3 NORTH

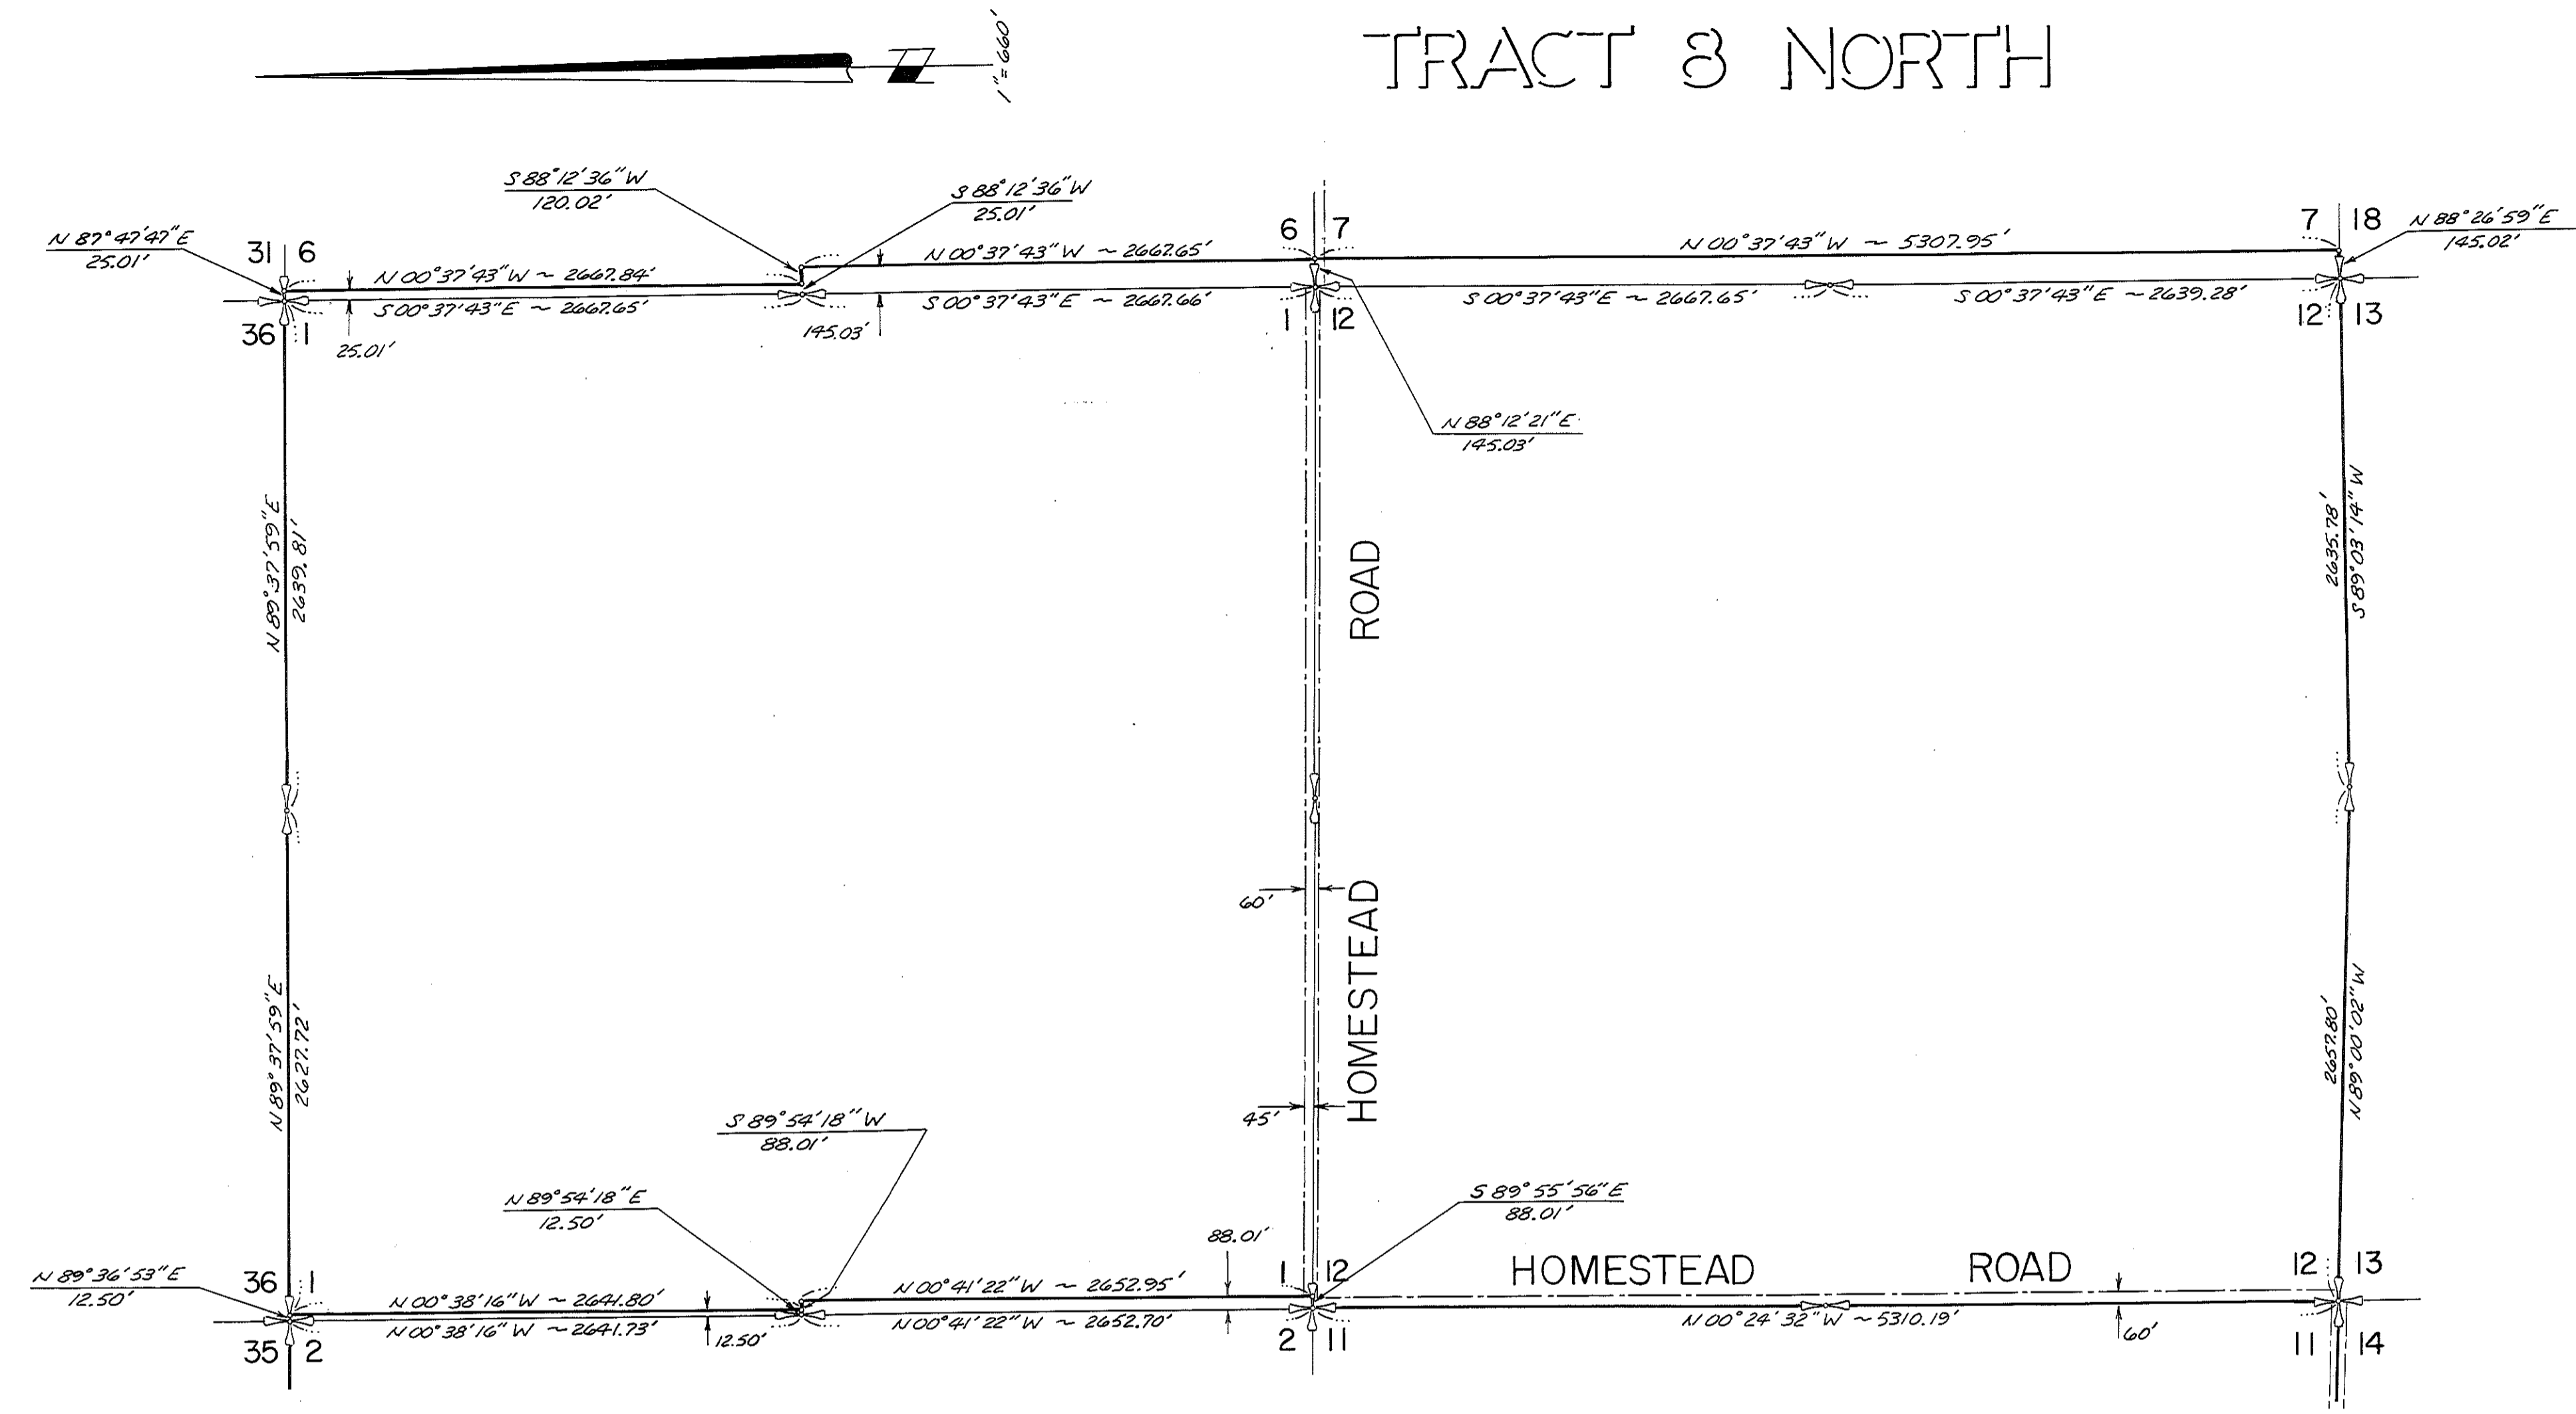


RECEIVED BY
 Morrow County Surveyor
 Date: 4-29-2016
 Rec'd By: S.K.H.
 No.: 2016-1759C
 Folder No.: 1759

TRACT 3 SOUTH

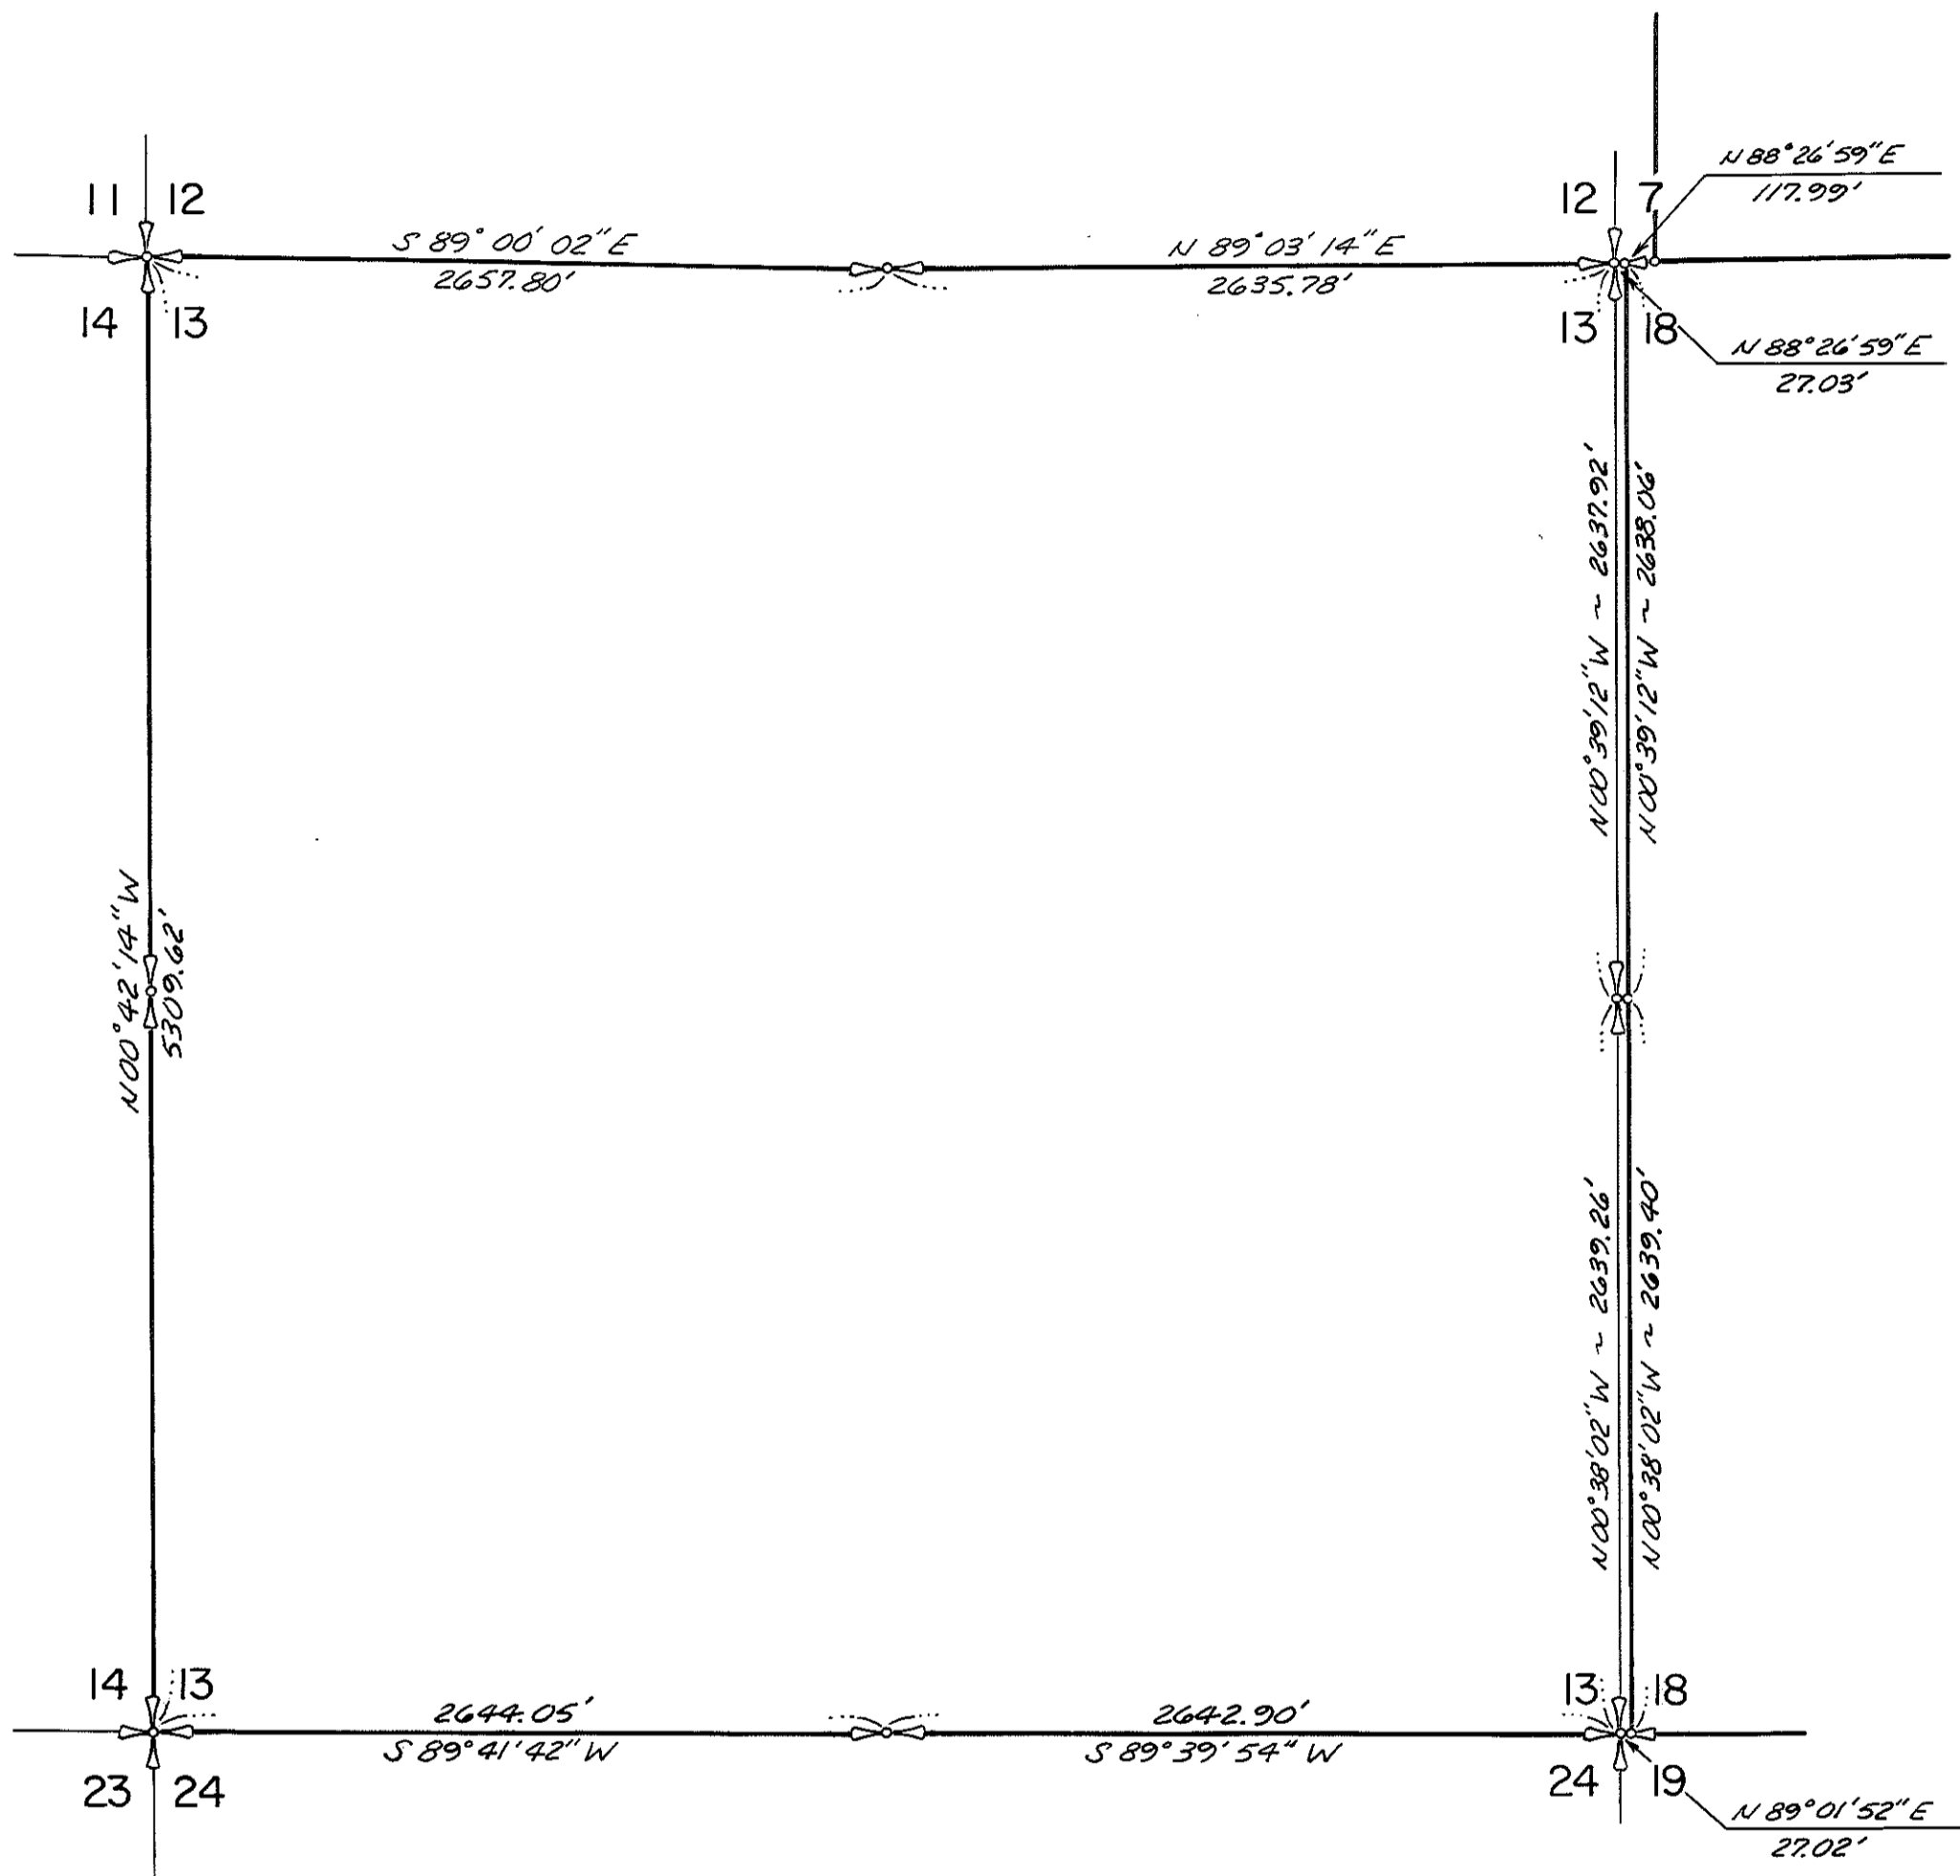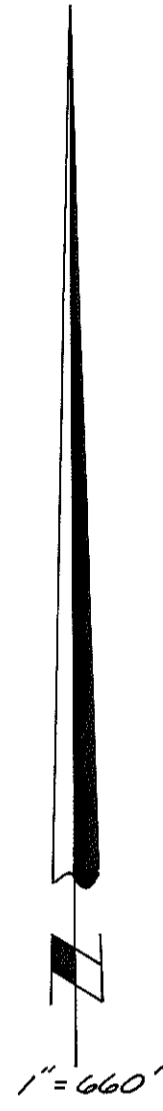


RECEIVED BY
Morrow County Surveyor
Date: 4-29-2016
Rec'd By: S.K.H.
No.: 2016-1759C
Folder No.: 1759

TRACT 9A

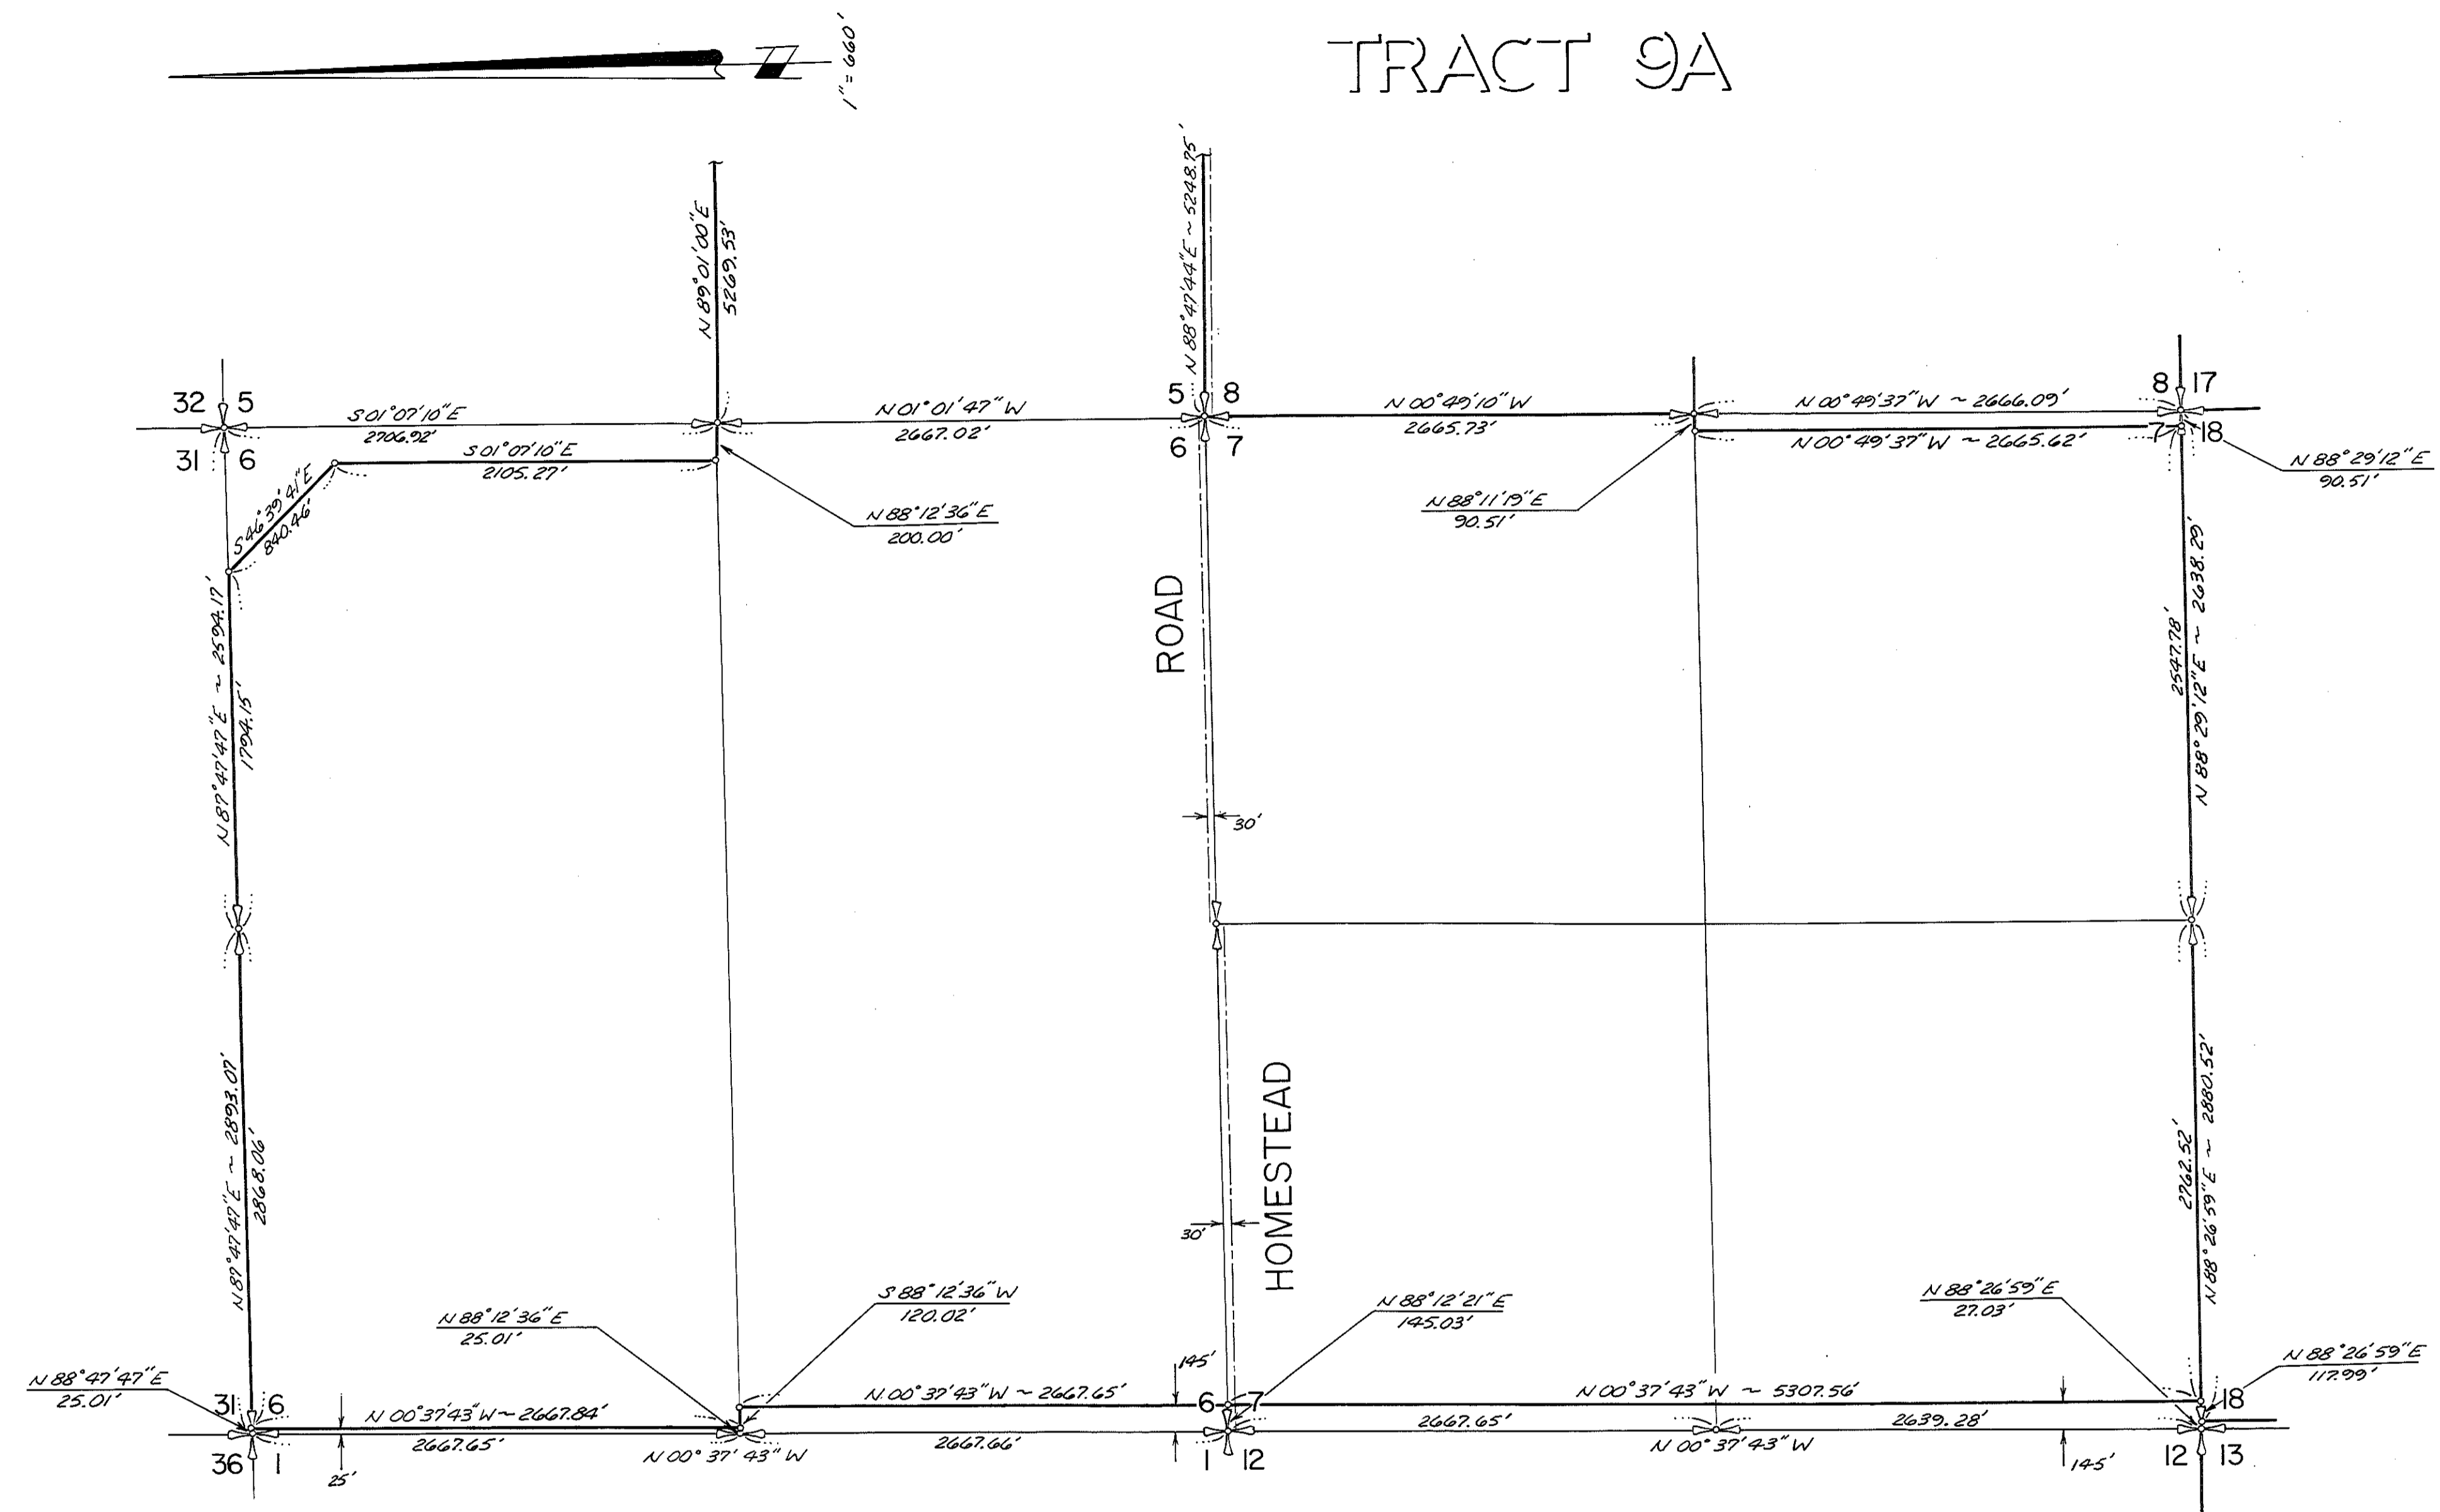


RECEIVED BY
Morrow County Surveyor
Date: 4-29-2016
Rec'd By: S.K.H.
No.: 2016-1759C
Folder No.: 1759

TRACT 9A

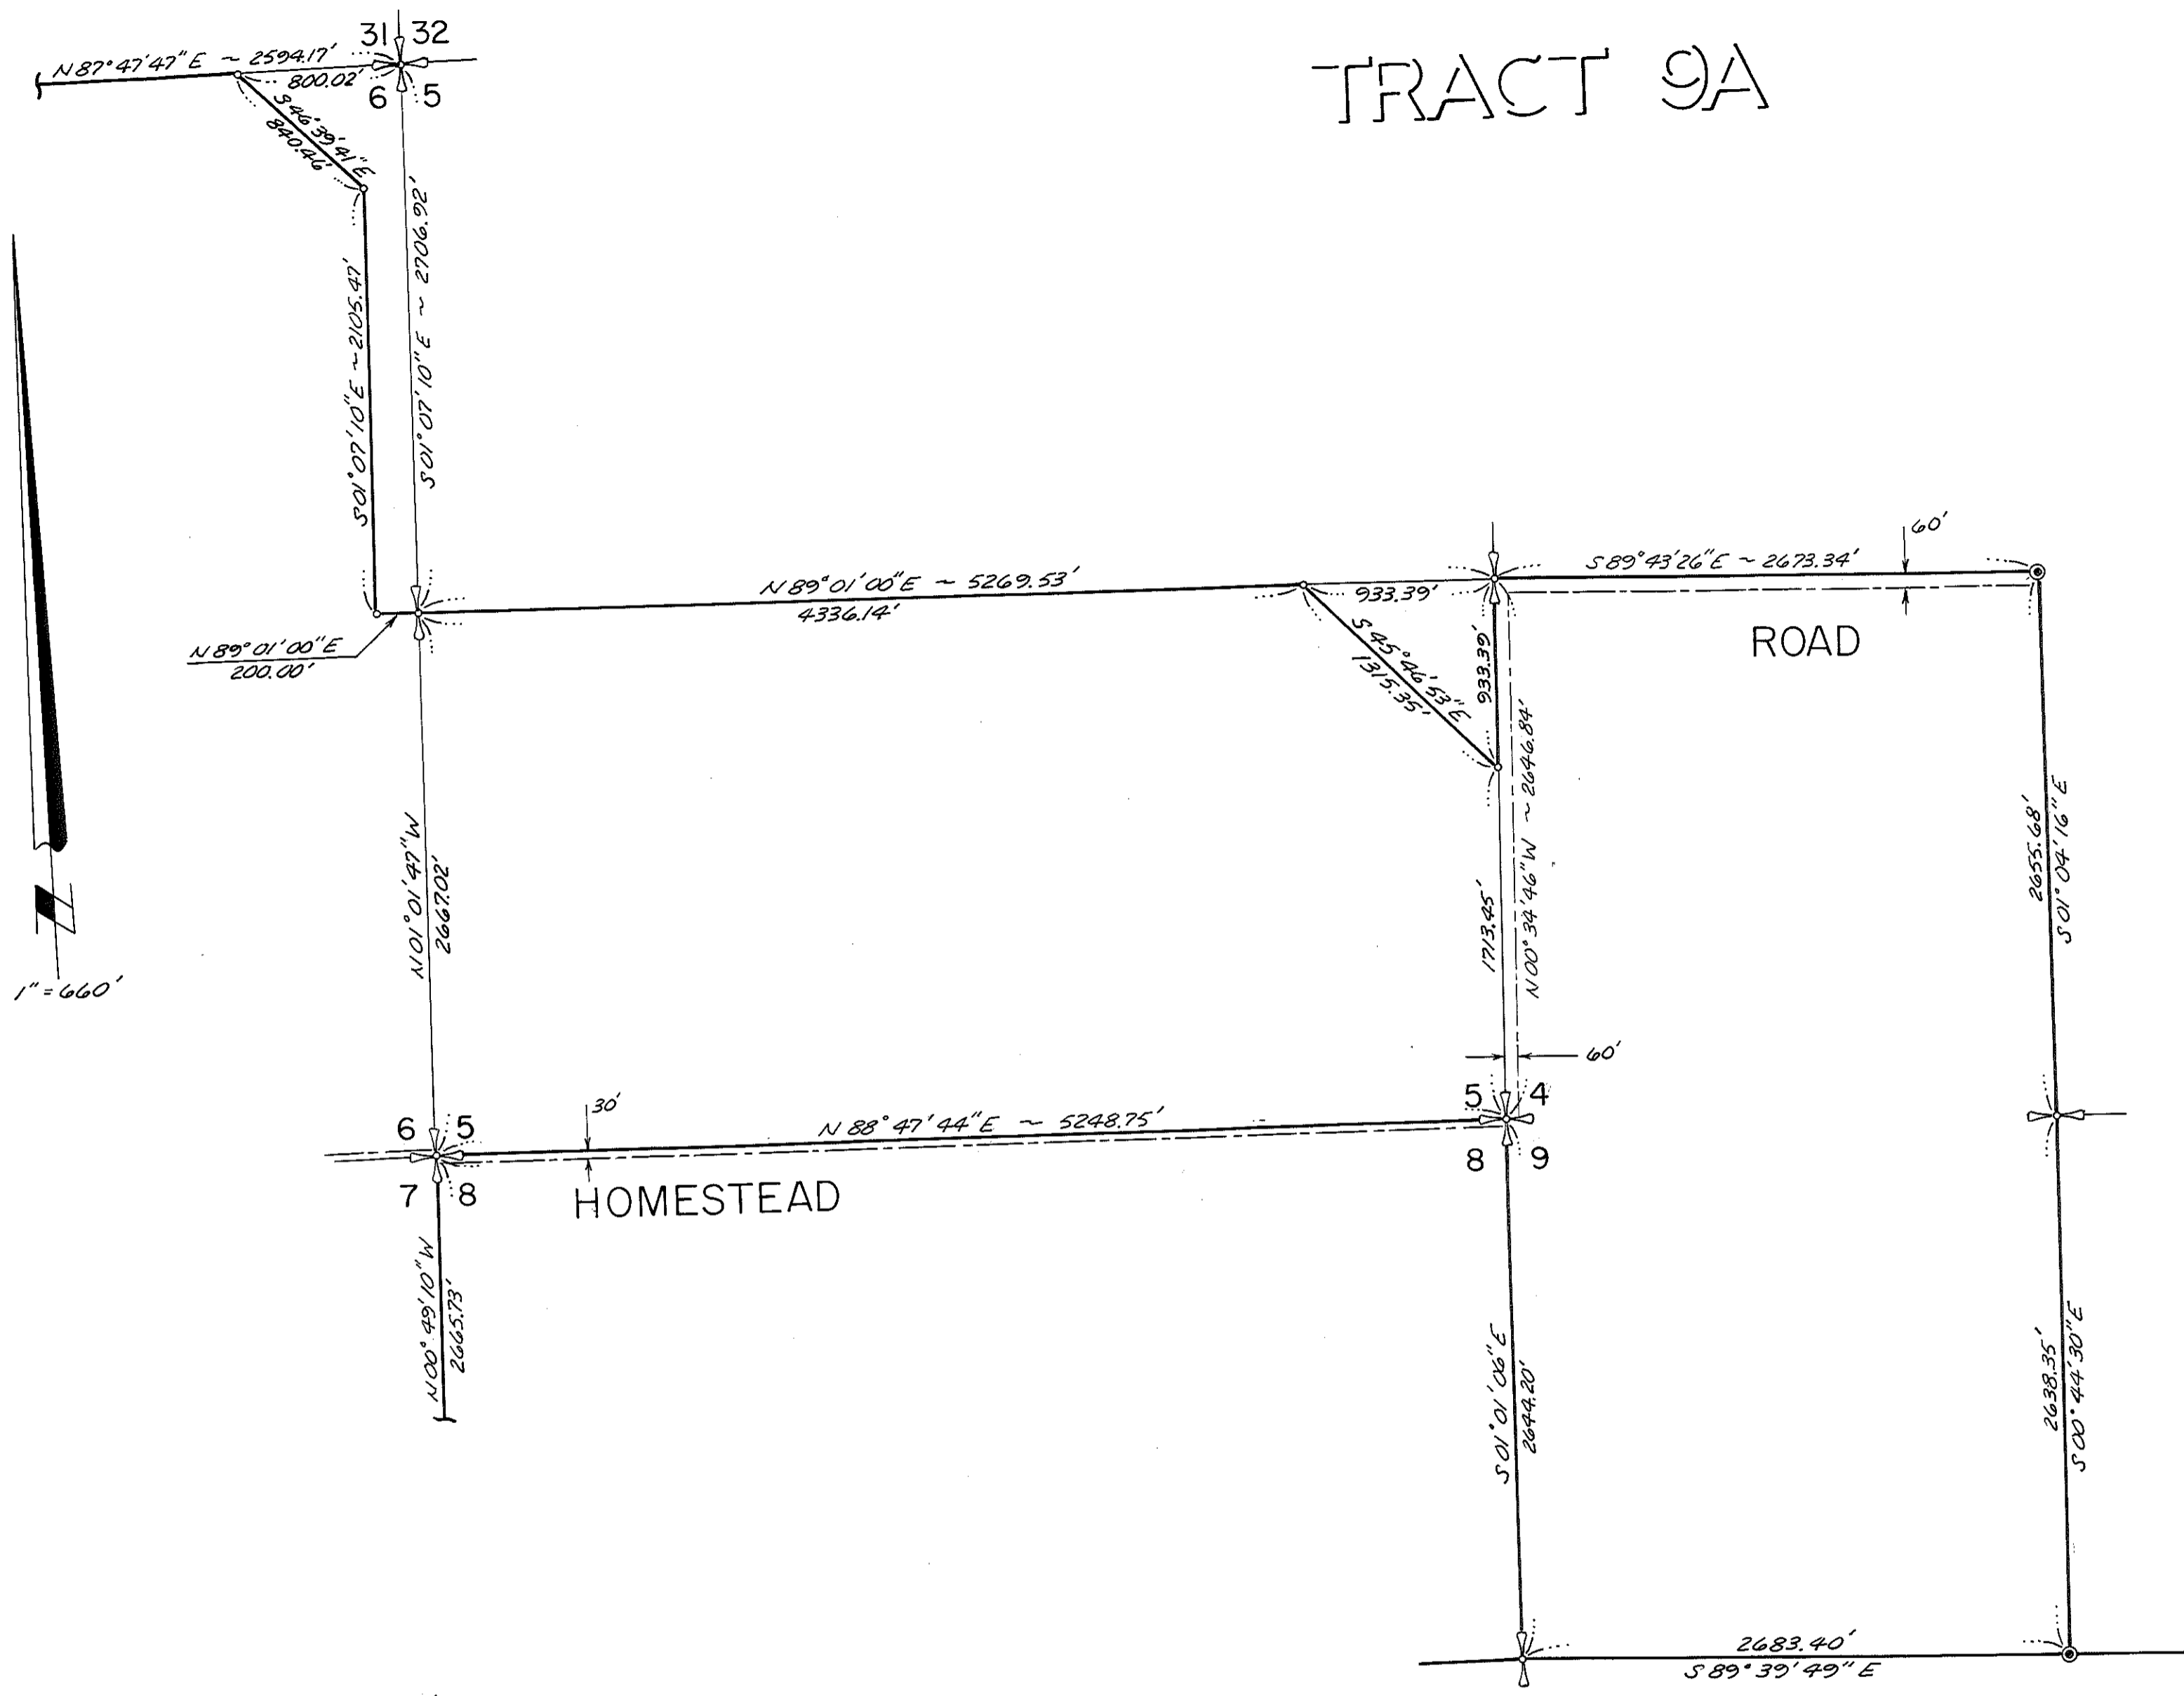

RECEIVED BY
 Morrow County Surveyor
 Date: 4-29-2016
 Rec'd By: S.H.H.
 No.: 2016-1759C
 Folder No.: 1759

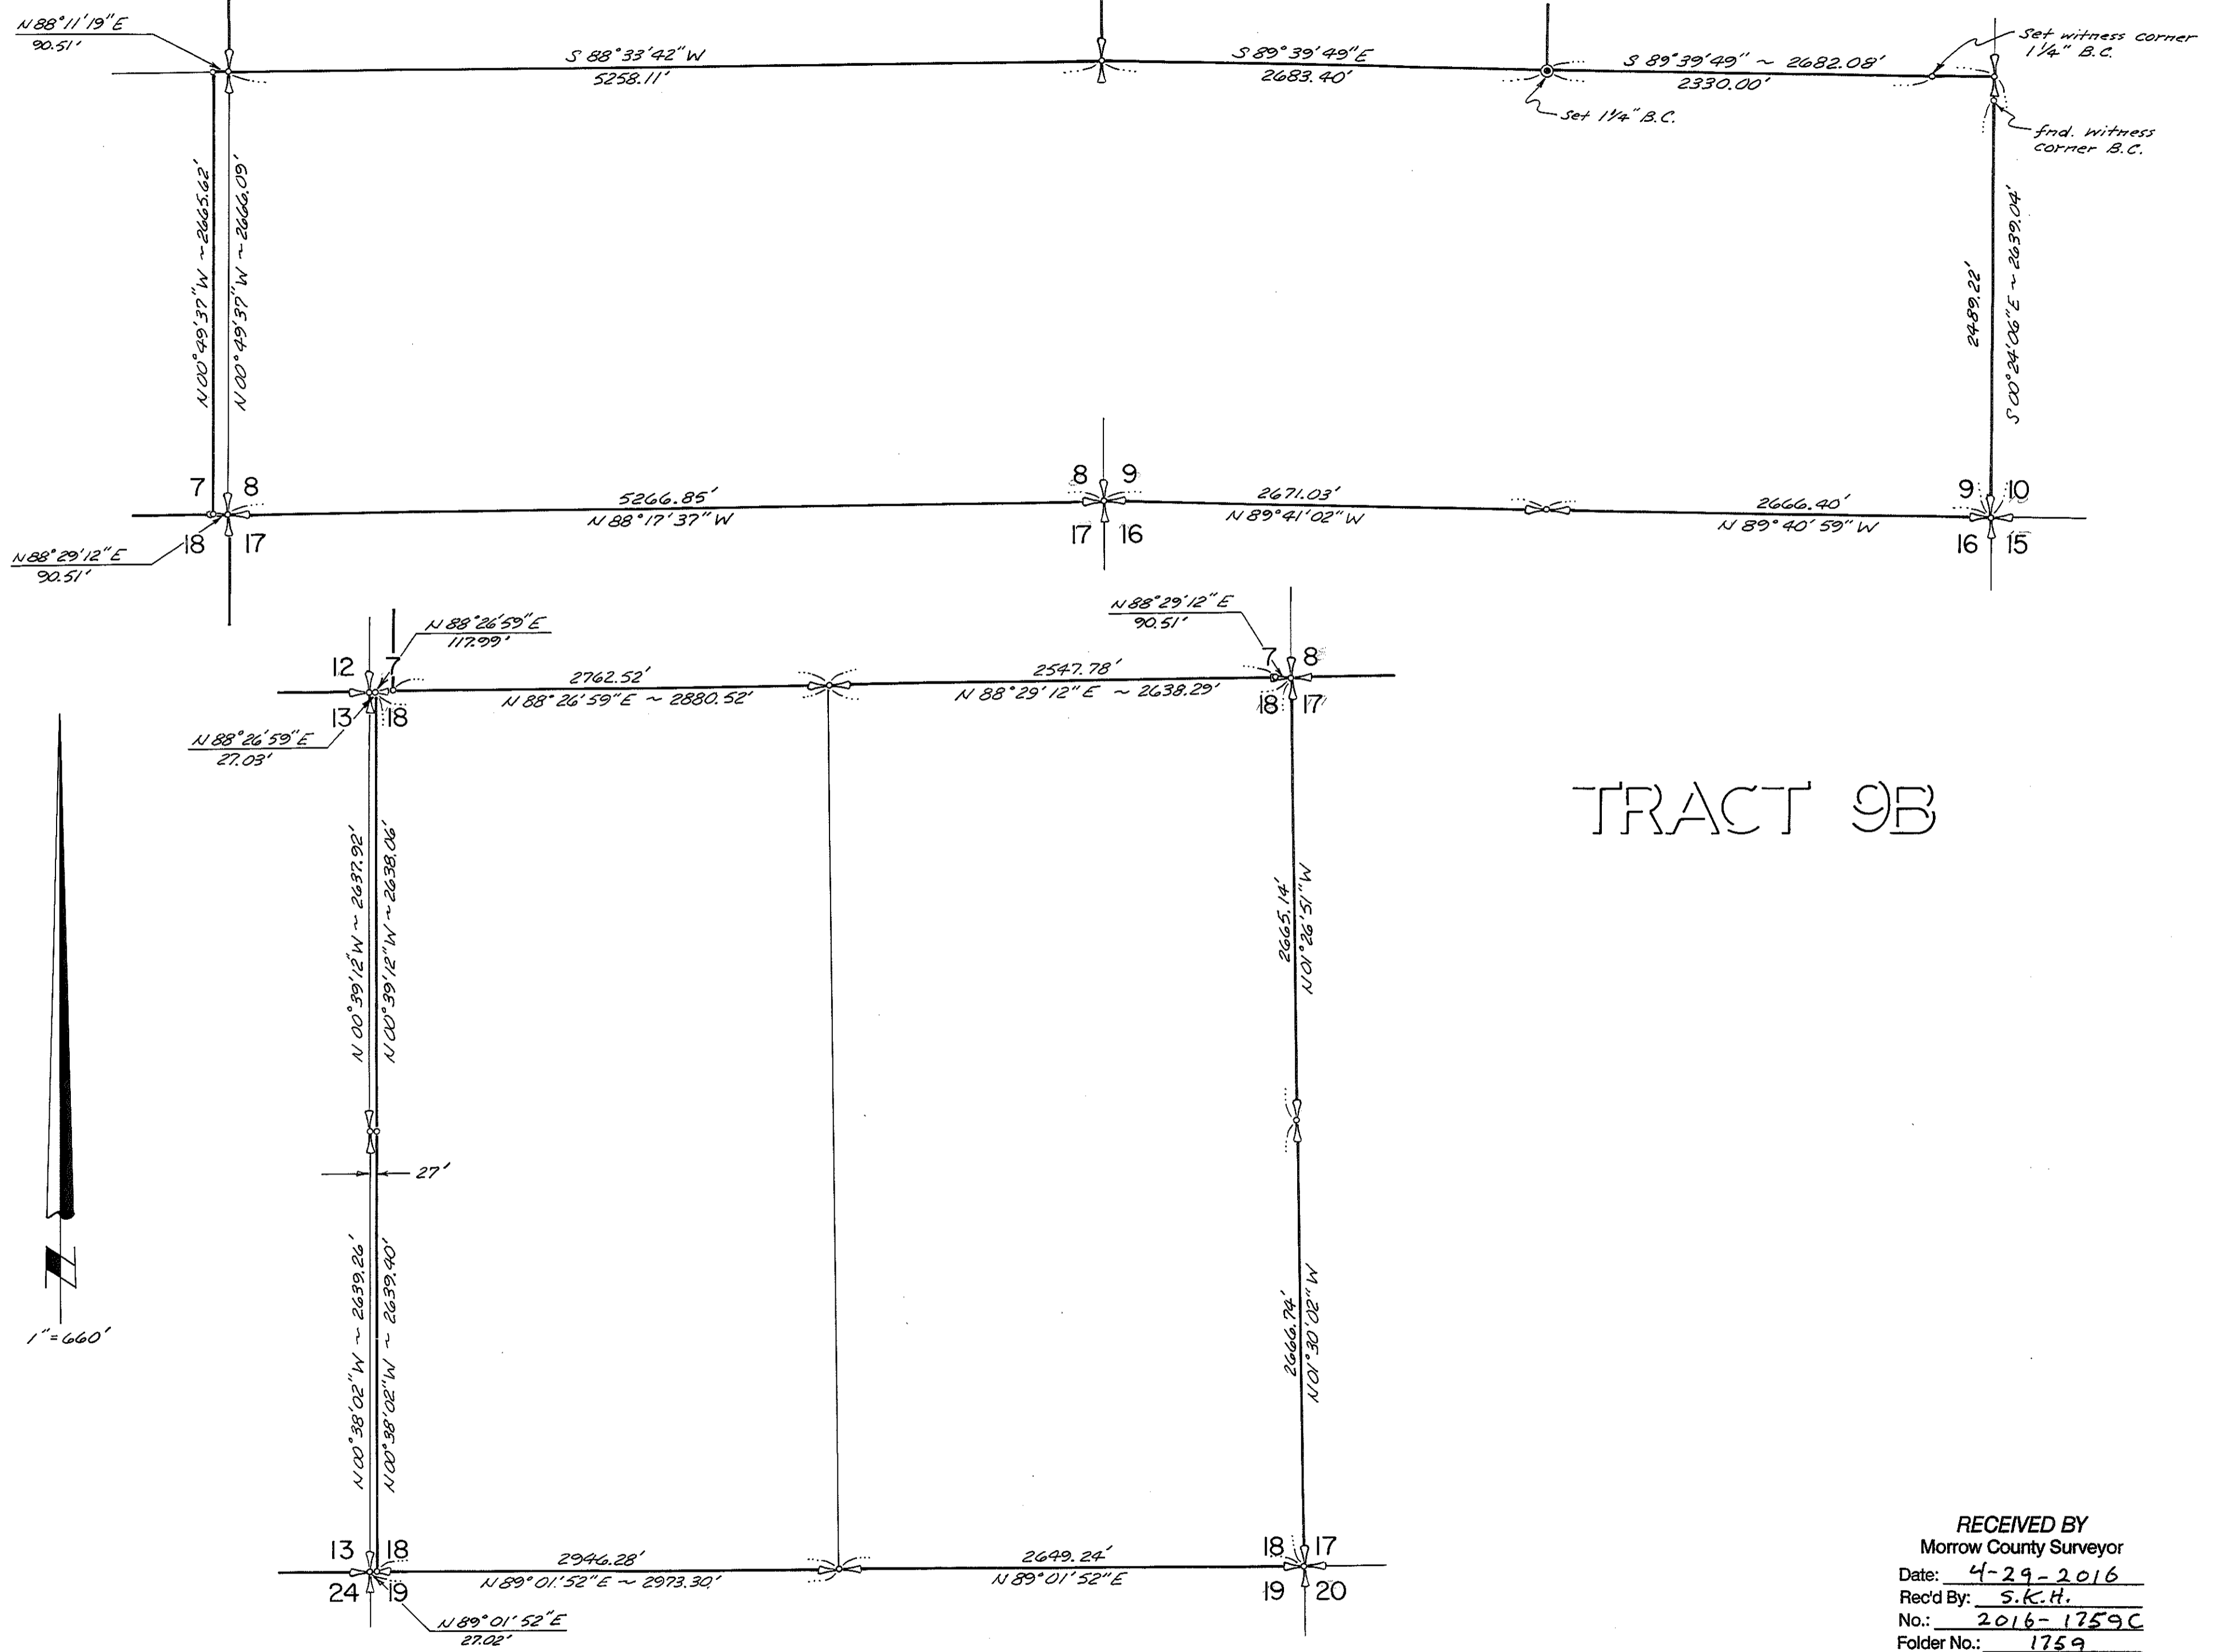

TRACT 9B

RECEIVED BY
 Morrow County Surveyor
 Date: 4-29-2016
 Rec'd By: S.K.H.
 No.: 2016-1759C
 Folder No.: 1759